


PLAN

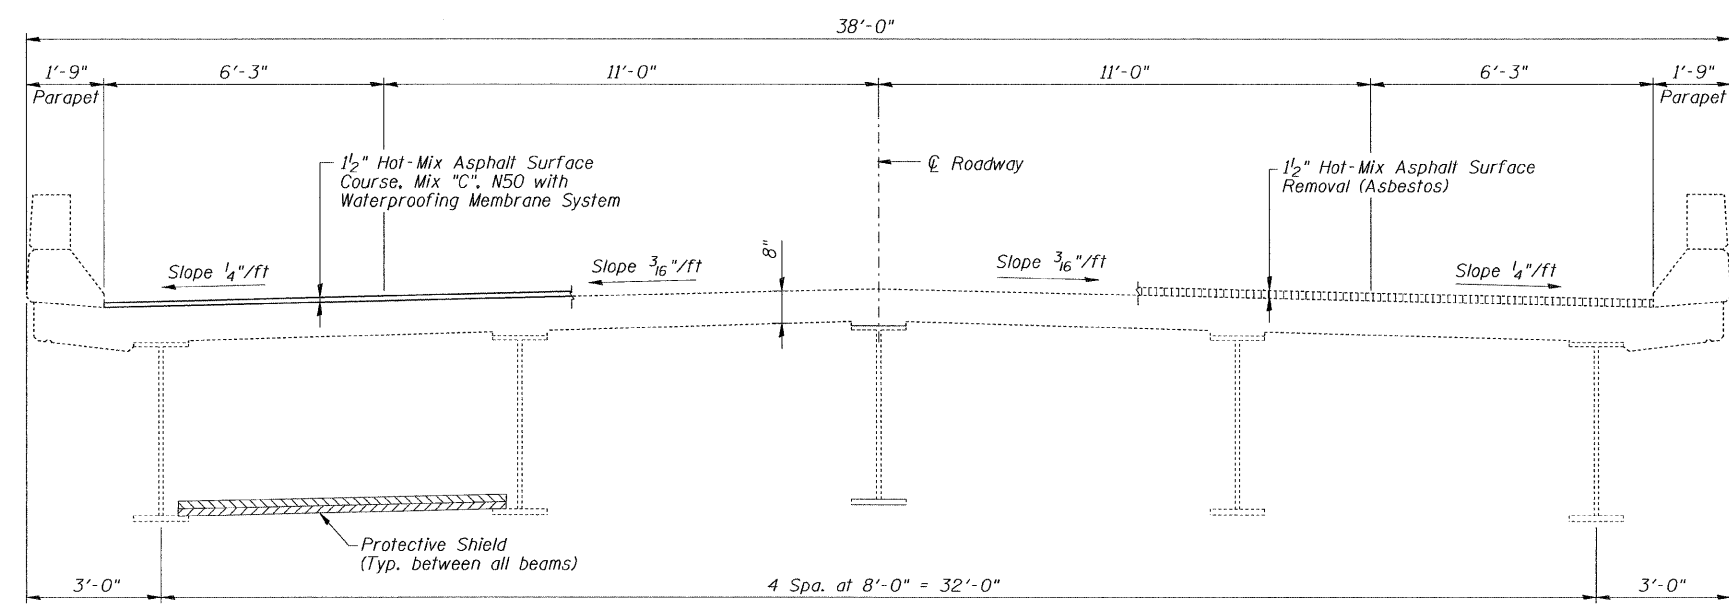

DECK CROSS SECTION

Notes:

- * - Limits of Hot-Mix Asphalt Surface Course, Mix "C", N50 with Waterproofing Membrane System
- ** - Limits of Hot-Mix Asphalt Surface Removal (Asbestos)

Lengths of Deck Slab Repair (Partial) identified on the Plan include areas of overlap with Deck Slab Repair (Full Depth, Type II). Where overlap occurs, Deck Slab Repair (Full Depth, Type II) shall be used.

- LEGEND**
- Deck Slab Repair (Full Depth, Type I)
 - Deck Slab Repair (Full Depth, Type II)
 - Deck Slab Repair (Partial)

BILL OF MATERIAL

ITEM	UNIT	QUANTITY
Hot-Mix Asphalt Surface Course, Mix "C", N50	Ton	79
Hot-Mix Asphalt Surface Removal (Asbestos)	Sq. Yd.	951
Protective Shield	Sq. Yd.	299
Plug Existing Deck Drains	Each	12
Waterproofing Membrane System	Sq. Yd.	937
Drainage Scuppers, DS-33	Each	4
Deck Slab Repair (Full Depth, Type I)	Sq. Yd.	2
Deck Slab Repair (Full Depth, Type II)	Sq. Yd.	55
Deck Slab Repair (Partial)	Sq. Yd.	126

DESIGNED	S.D.H.
CHECKED	E.E.J.
DRAWN	M.S.M.
CHECKED	S.D.H.

DECK PLAN & CROSS SECTION
 C.H. 37 (LYNDON ROAD) OVER I-88
 F.A.I. ROUTE 88
 SECTION: BRIDGE DECK REPAIRS 2007-1
 WHITESIDE COUNTY
 STATION 3529+69.36
 S.N. 098-0066
 DATE: 12-09-08
 GRAEF, ANHALT, SCHLOEMER & ASSOCIATES INC
 CHICAGO ILLINOIS

n:\jobs\2008\plot\2001-4014.09\098-0066(Lyndon Rd.)\00\098-0066-S45.dgn
 12/8/2008