
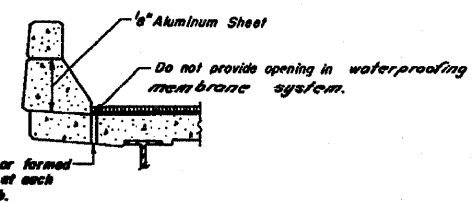


FOR INFORMATION ONLY

PROJECT NO.	SECTION	COUNTY	TOTAL SHEETS	SHEET NO.
FA 403	195-IVB	WHITESIDE	230	96
SHEET NO. 4				
16 SHEETS				

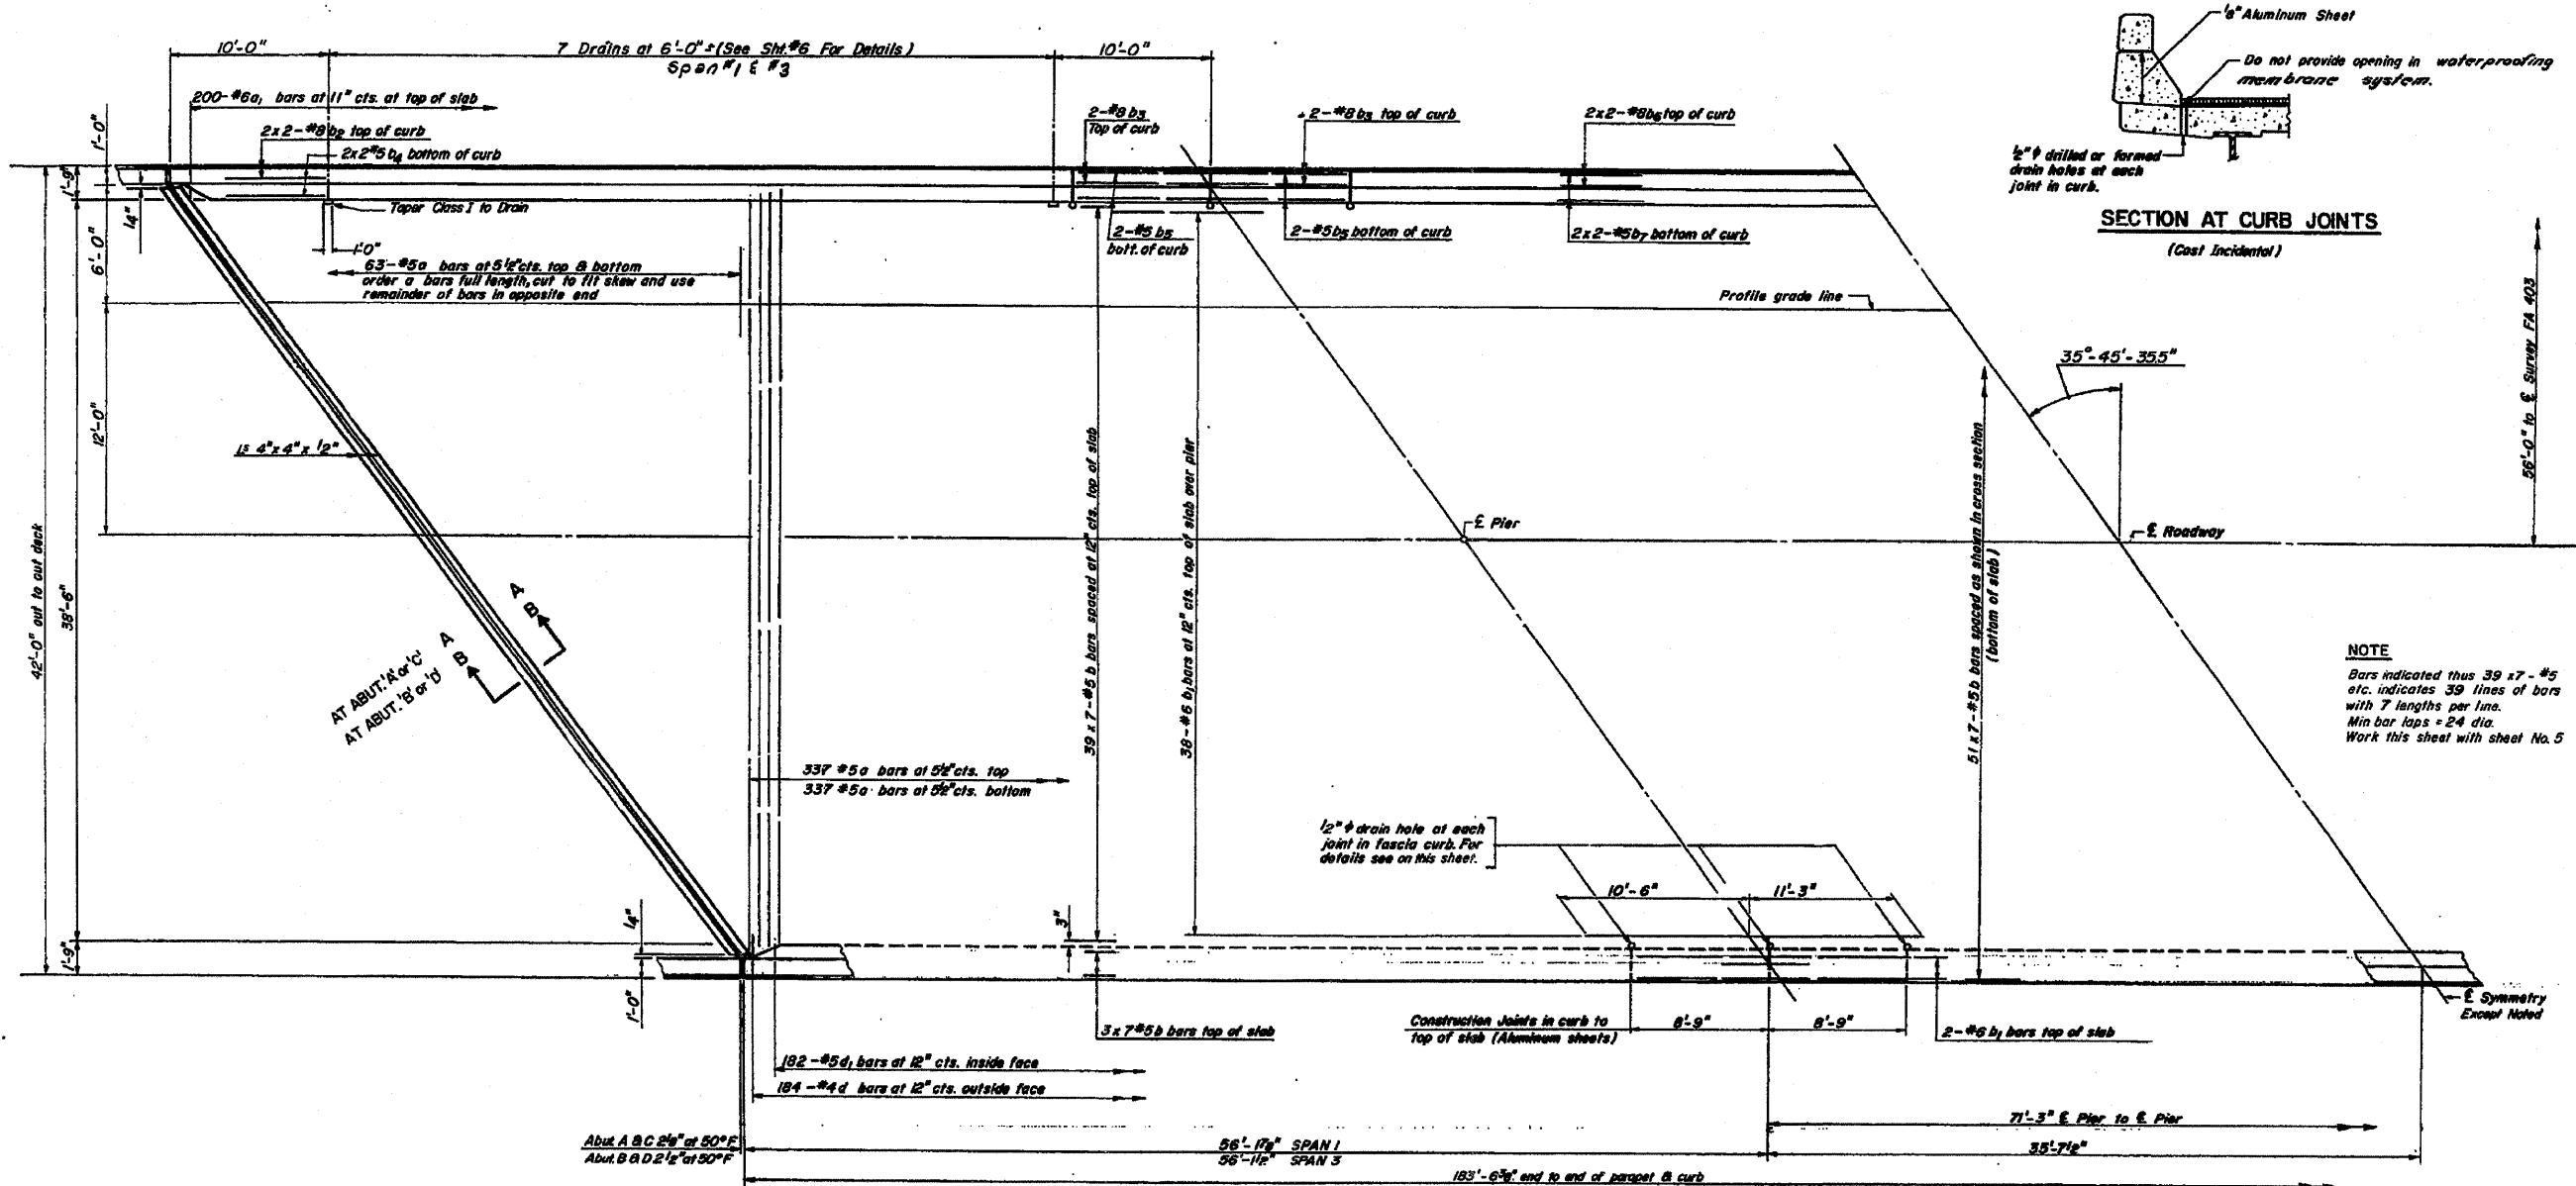

NOTE
 Bars indicated thus 39 x 7 - #5 etc. indicates 39 lines of bars with 7 lengths per line. Min bar laps = 24 dia. Work this sheet with sheet No. 5

DESIGNED	B.T.M.
CHECKED	A.A.
DRAWN	A.M.
CHECKED	B.T.M.

HALF DECK PLAN - EAST BOUND
WEST BOUND SIMILAR
 (EXCEPT P.G.L.)

DECK DETAILS
 FA 403 SECTION 195-IVB
 FA 403 OVER BURLINGTON NORTHERN R. R.
 WHITESIDE COUNTY
 STATION 1482 + 90.00
 098-cw61.2

* FAI Route 88 & FAP Route 309 (I-88 & US 30)
 ** D2 Bridge Painting 2009-2

FILE NAME = P:\PAINTING\64E63\PLA\eng.dgn	USER NAME = lmkdj	DESIGNED -	REVISED -	STATE OF ILLINOIS DEPARTMENT OF TRANSPORTATION	F.A. RTE.	SECTION	COUNTY	TOTAL SHEETS	SHEET NO.
	PLOT SCALE = 50.0000' / IN.	DRAWN -	REVISED -		FA 403	195-IVB	Whiteside	29	12
	PLOT DATE = Fri Dec 05 14:06:49 2008	CHECKED -	REVISED -		CONTRACT NO. 64E63				
		DATE -	REVISED -		SCALE:	SHEET NO. OF SHEETS	STA. TO STA.	FED. ROAD DIST. NO. ILLINOIS FED. AID PROJECT	