


FOR INFORMATION ONLY

PROJECT NO.	SECTION	COUNTY	SHEET NO.	TOTAL SHEETS
195-403	1-2	WHITESIDE	230	17
F.A. DIST. NO. 7	ALIGNED	FED. AID PROJECT		

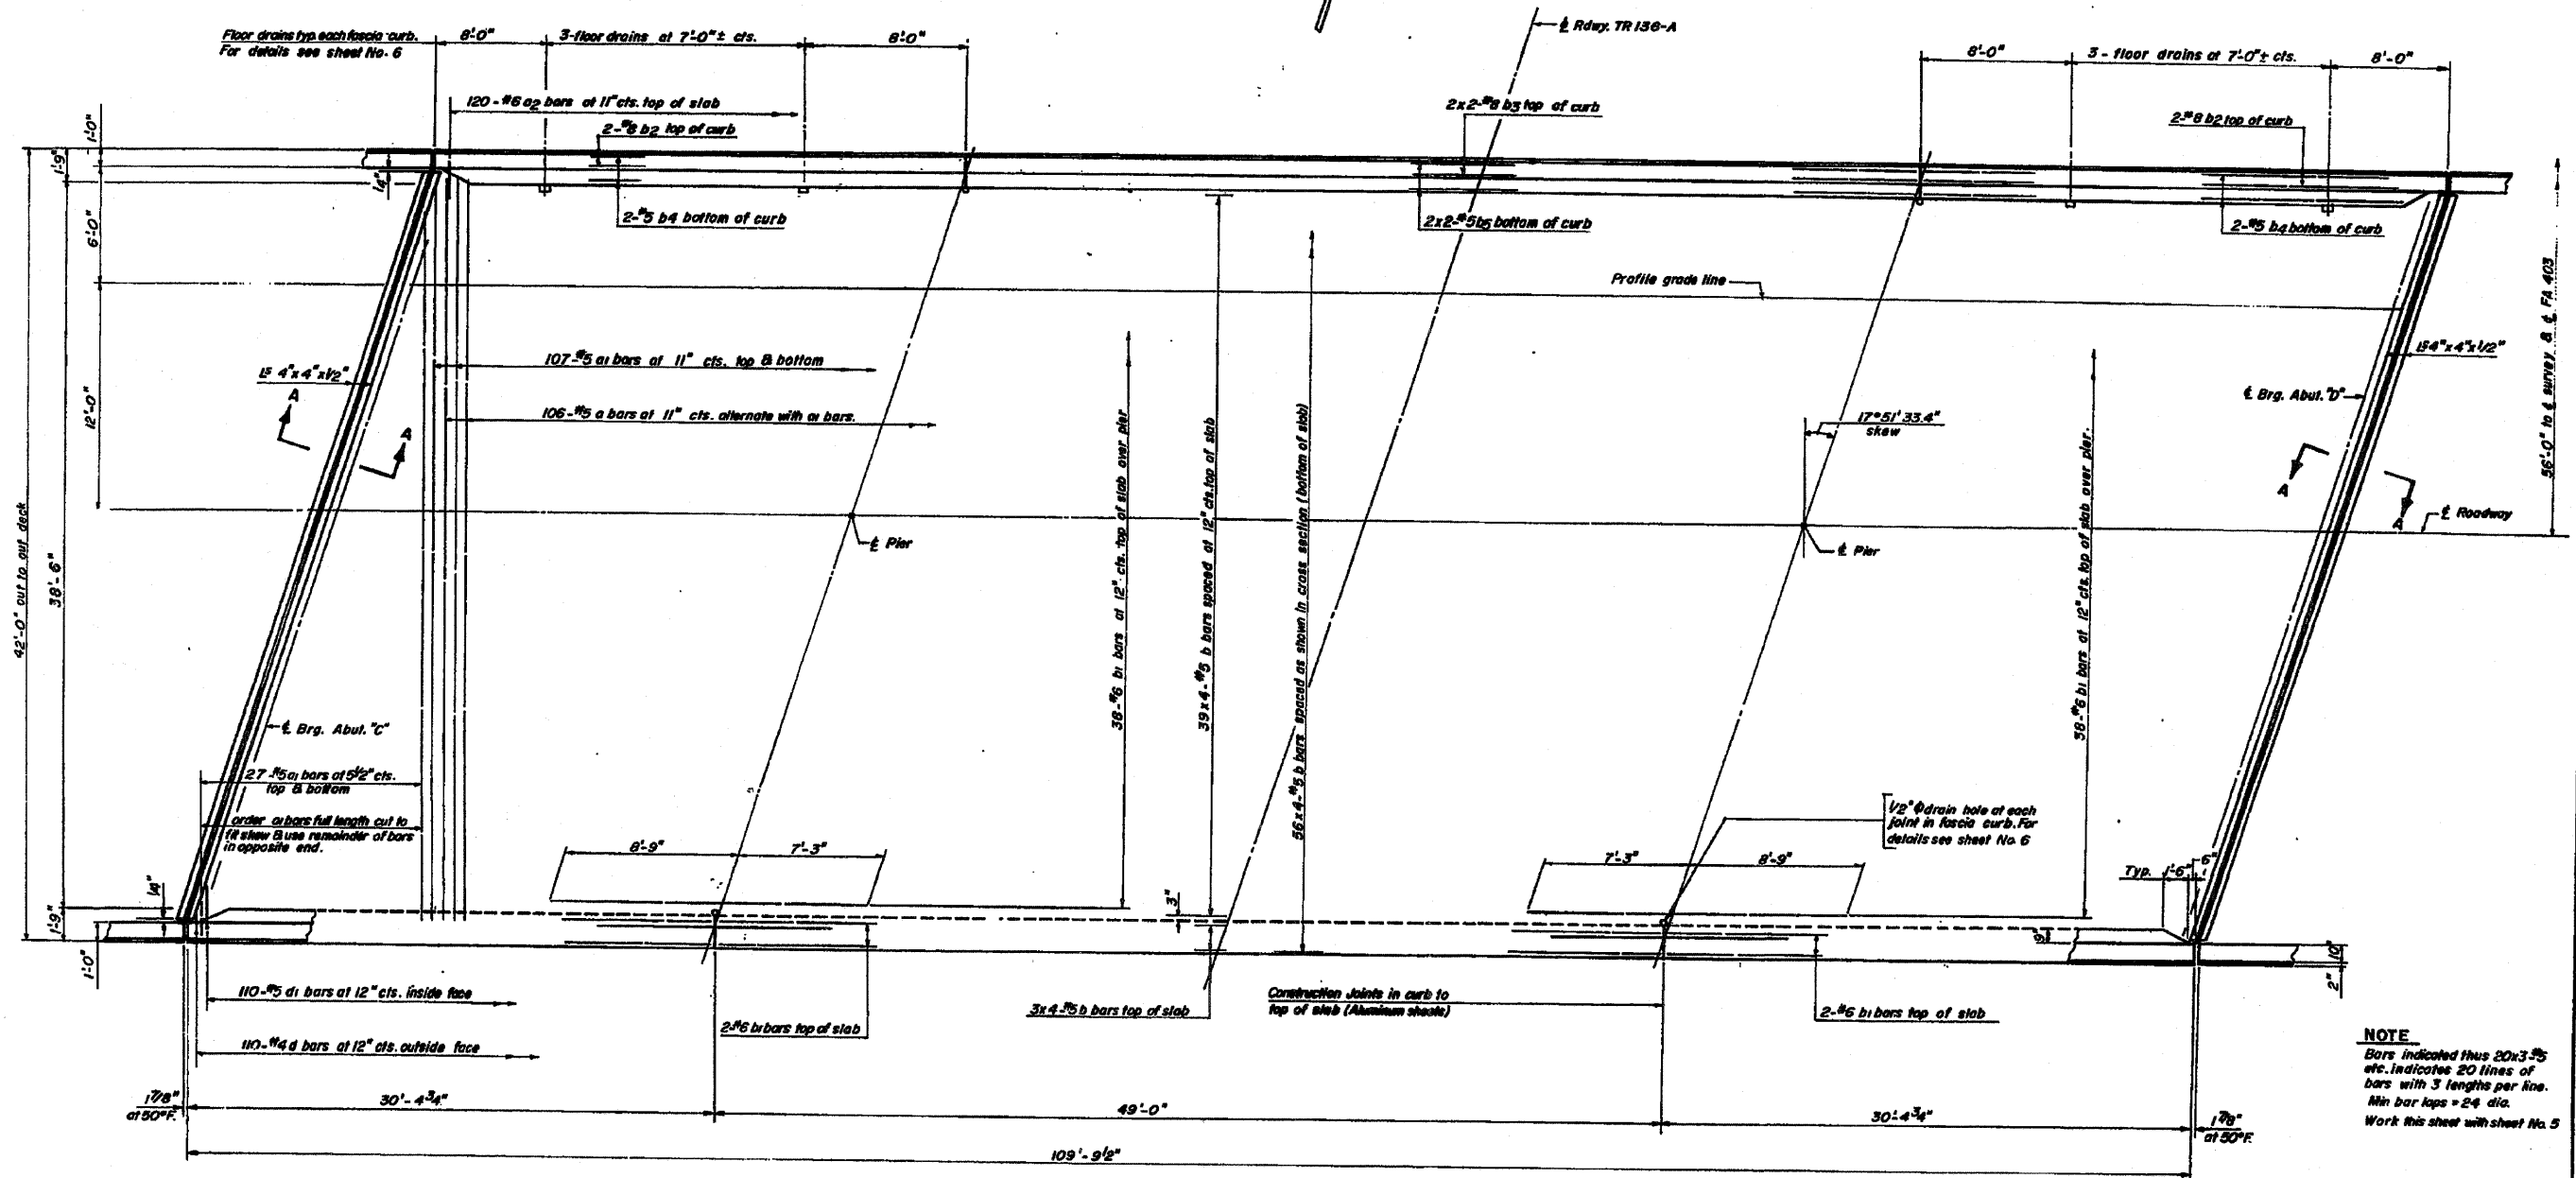

NOTE
 Bars indicated thus 20x3 #5 etc. indicate 20 lines of bars with 3 lengths per line. Min bar laps = 24 dia. Work this sheet with sheet No. 6

DESIGNED	B.T.M.
CHECKED	H.S.
DRAWN	A.M.
CHECKED	H.S.

DECK PLAN (EAST BOUND SHOWN)
 (WEST BOUND SIMILAR BY 180° ROTATION ABOUT & SURVEY & & FA 403)

DECK SLAB
 FA 403 SECTION 195-1H8-5
 FA 403 OVER TR 136A
 WHITESIDE COUNTY
 STATION 1496+11.93
 098-0063.4

* FAI Route 88 & FAP Route 309 (I-88 & US 30)
 ** D2 Bridge Painting 2009-2

FILE NAME: P:\PAINTING\64E63\PLA\eng.dgn	USER NAME: linkdj	DESIGNED: B.T.M.	REVISION: 1	STATE OF ILLINOIS DEPARTMENT OF TRANSPORTATION	F.A. DIST. NO. 7	SECTION 1-2	COUNTY Whiteside	TOTAL SHEETS 29	SHEET NO. 17
PLOT SCALE = 50.0000' / IN.	PLOT DATE = Fri Dec 05 13:41:09 2008	DRAWN: A.M.	REVISION: 2						
		CHECKED: H.S.	REVISION: 3						
		CHECKED: H.S.	REVISION: 4						
			REVISION: 5						
			REVISION: 6						
