
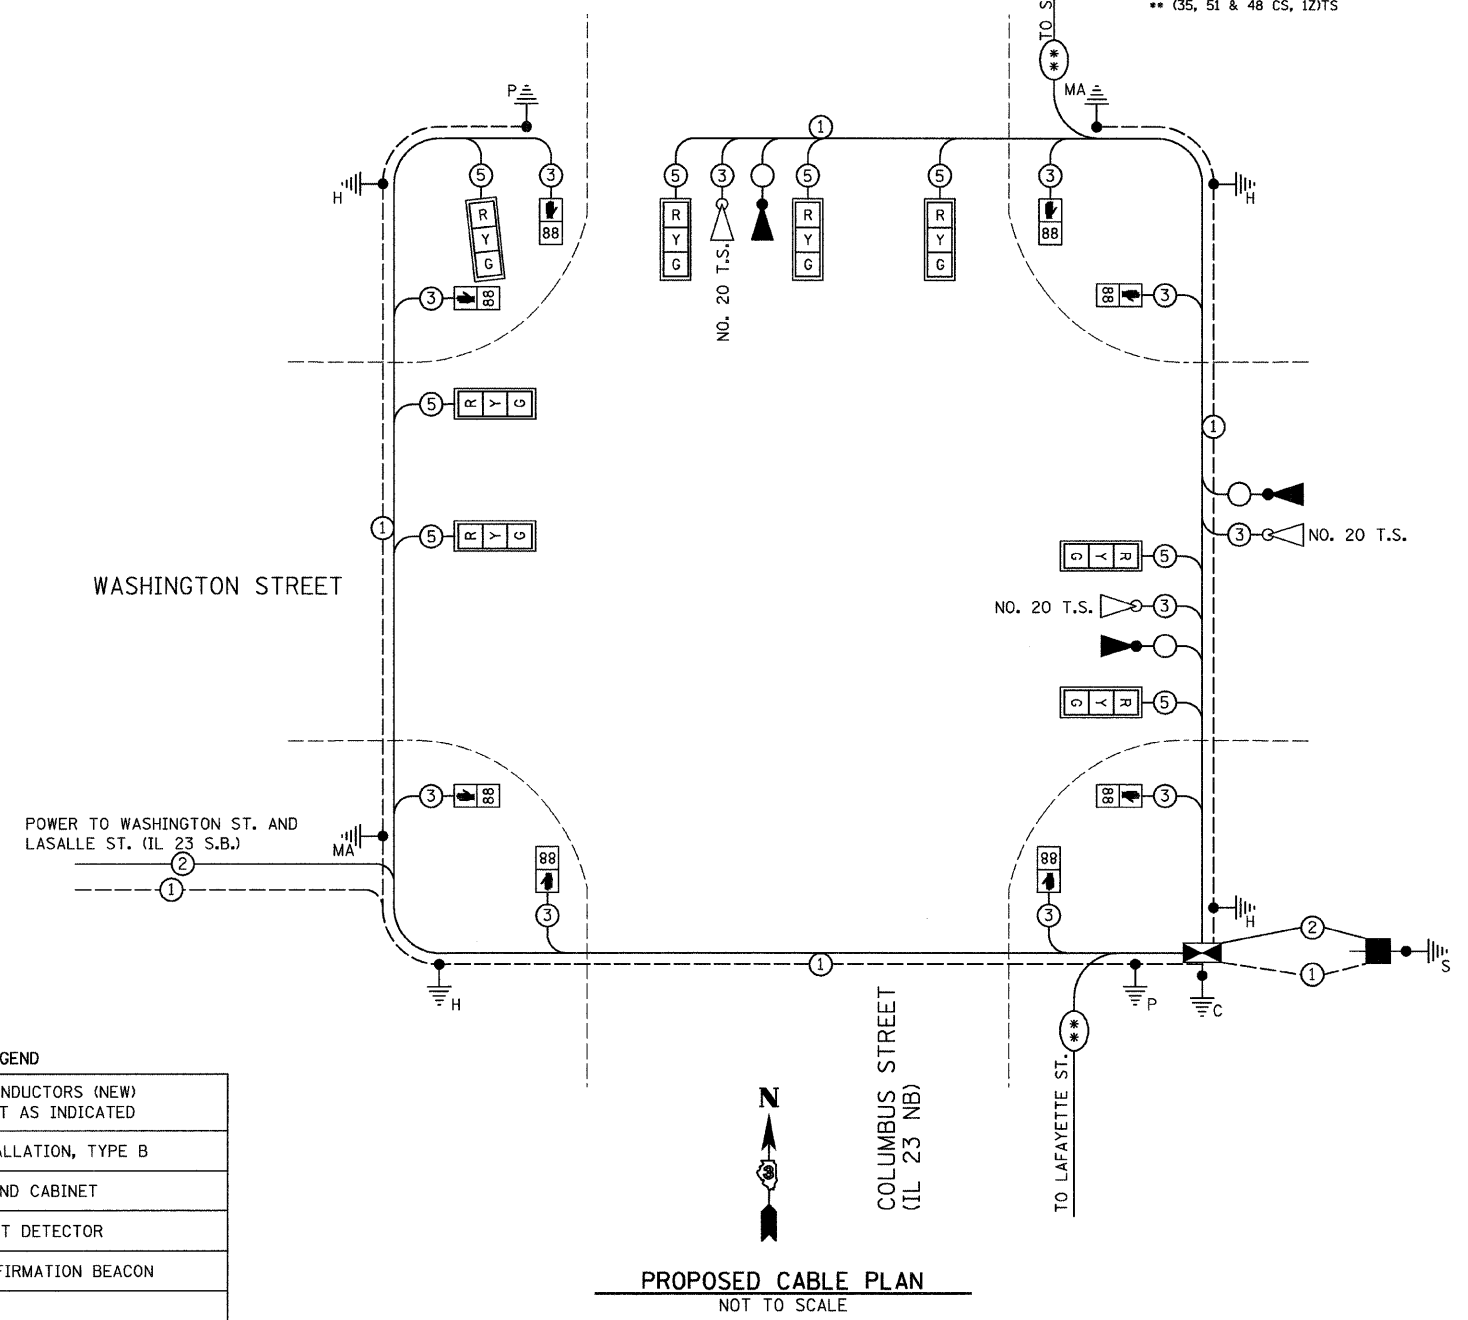


F.A.P. RTE.	SECTION	COUNTY	TOTAL SHEETS	SHEET NO.
*	**	LA SALLE	48	41
STA. TO STA.				
FED. ROAD DIST. NO. ILLINOIS FED. AID PROJECT				
* FAP 68 & 68 ALT (IL 23 NB & SB)				
** (35, 51 & 48 CS, 12)TS				

CONTROLLER SEQUENCE

NAME OF INTERSECTION: COLUMBUS STREET AND WASHINGTON STREET
 CONTROLLER SPECIFIED: FULL-ACTUATED CONTROLLER, STANDARD SEQUENCE II, 8 PHASE, IN TYPE IV CABINET
 REFERRING TO STANDARD 857001, THE VEHICULAR AND PEDESTRIAN PHASES USED ARE DESIGNATED.

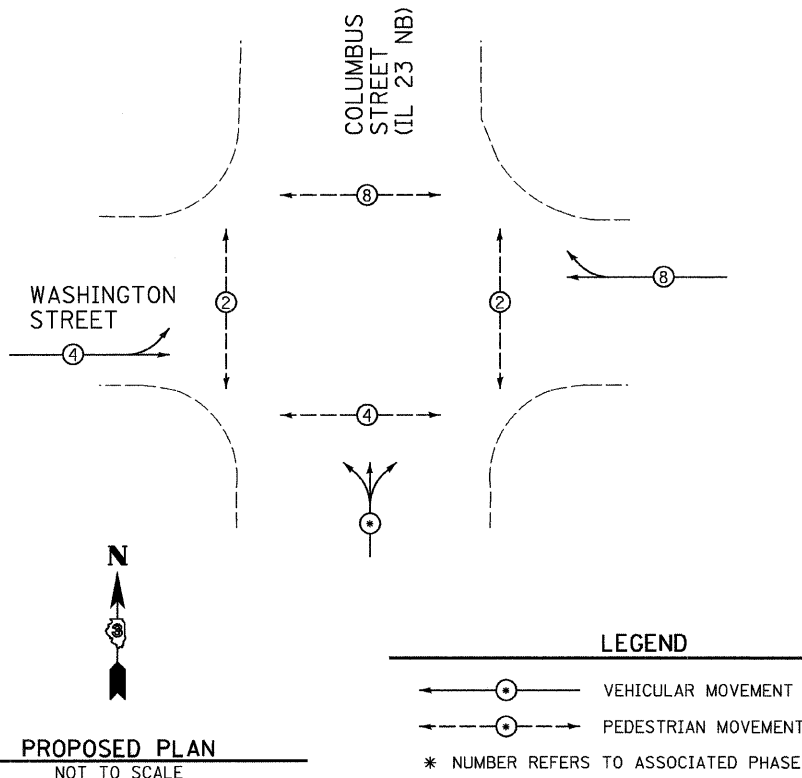

TRAFFIC SIGNALS LEGEND

⊙	DETNOTES NUMBER OF CONDUCTORS (NEW) ALL CABLE NO. 14 EXCEPT AS INDICATED
■	PROPOSED SERVICE INSTALLATION, TYPE B
⊠	PROPOSED CONTROLLER AND CABINET
◁	EMERGENCY VEHICLE LIGHT DETECTOR
▶	EMERGENCY VEHICLE CONFIRMATION BEACON
□	SIGNAL SECTION 12"
⊛	PROPOSED INTERCONNECT CABLE
Ⓢ	PROPOSED WALK/DONT WALK COUNTDOWN SECTION
Ⓜ	TRAFFIC SIGNAL BACKPLATE
—①—	GROUND CABLE IN CONDUIT, NO. 6 SOLID COPPER (GREEN)
Ⓜ	GROUND ROD AT POST (P) OR MAST ARM (MA) OR CONTROLLER (C) OR SERVICE INSTALLATION (S) OR HANDHOLE (H)

REVISIONS	
NAME	DATE

ILLINOIS DEPARTMENT OF TRANSPORTATION
CABLE PLAN
 FAP 68 (IL 23 NB)/COLUMBUS ST
 AND WASHINGTON STREET
 SECTION 35,51 & 48 CS, 12)TS
 LA SALLE COUNTY

SCALE: VERT. HORIZ.
 DATE 11/08
 DRAWN BY ARR
 CHECKED BY JLS