
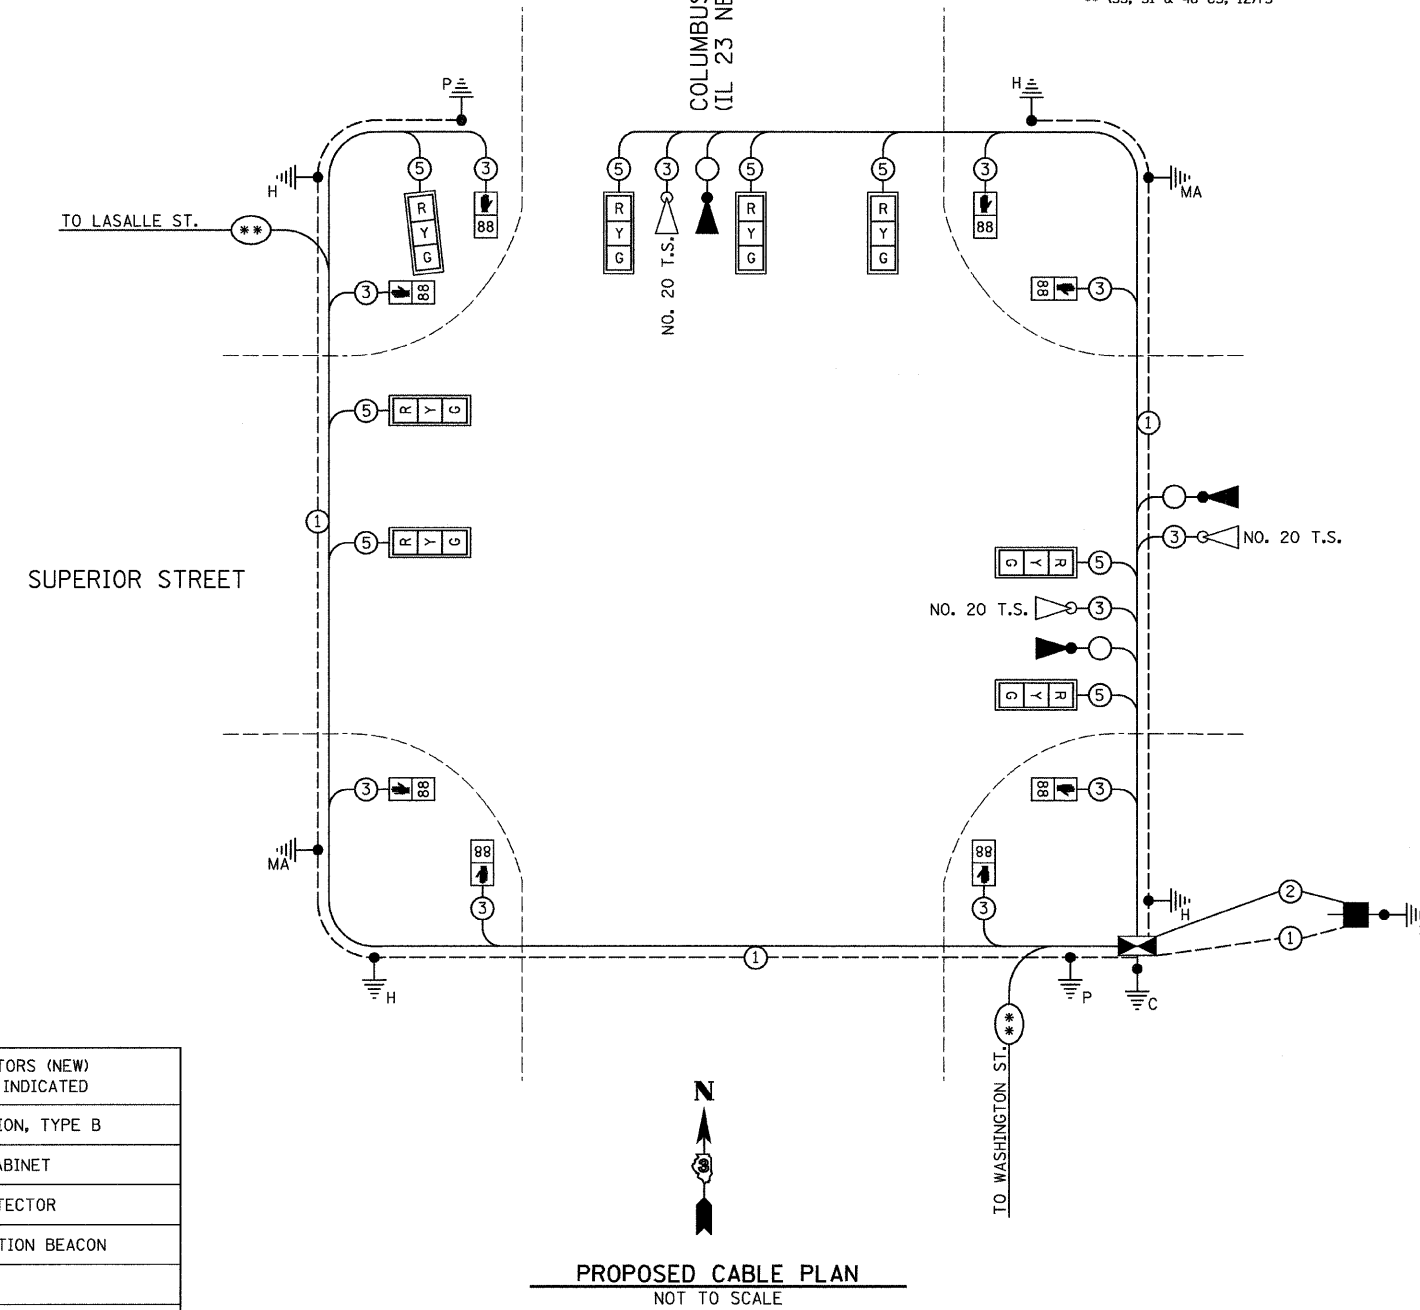


F.A.P. RTE.	SECTION	COUNTY	TOTAL SHEETS	SHEET NO.
*	**	LA SALLE	48	44

STA. TO STA.

FED. ROAD DIST. NO. ILLINOIS FED. AID PROJECT

- FAP 68 & 68 ALT (IL 23 NB & SB)
- ** (35, 51 & 48 CS, 12)TS

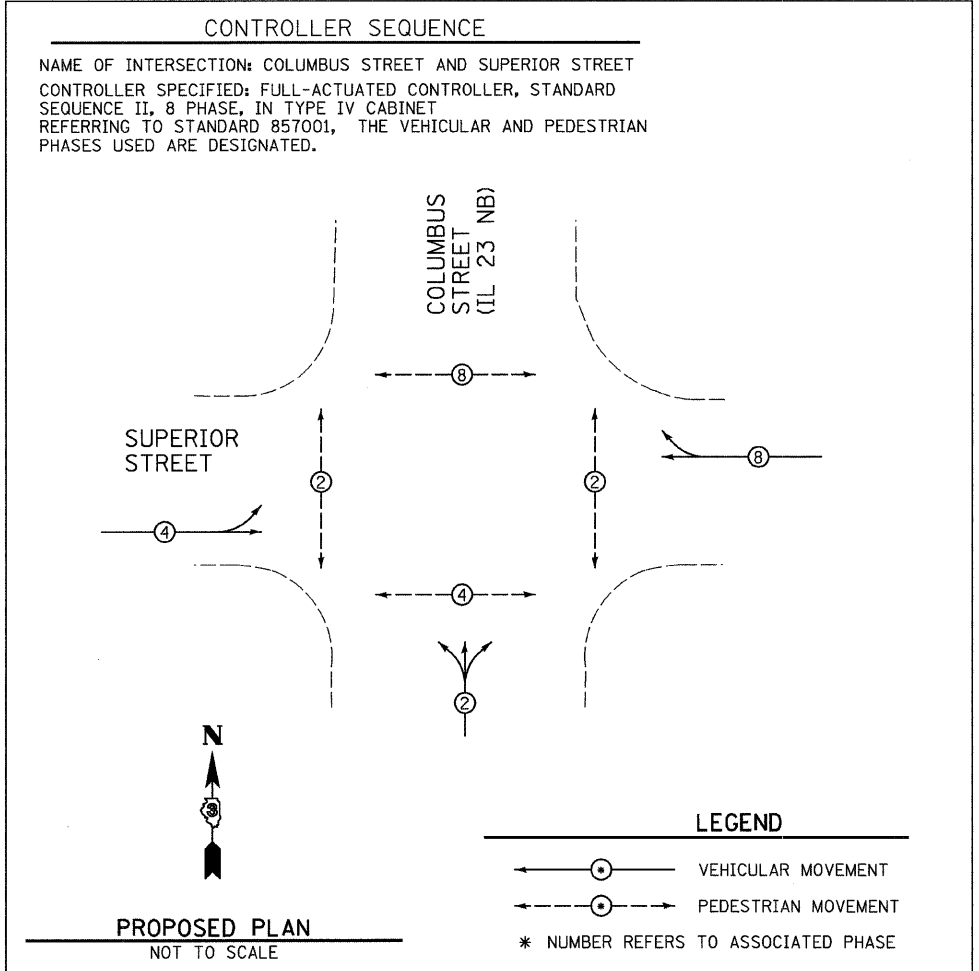

TRAFFIC SIGNALS LEGEND

	DETNOTES NUMBER OF CONDUCTORS (NEW) ALL CABLE NO. 14 EXCEPT AS INDICATED
	PROPOSED SERVICE INSTALLATION, TYPE B
	PROPOSED CONTROLLER AND CABINET
	EMERGENCY VEHICLE LIGHT DETECTOR
	EMERGENCY VEHICLE CONFIRMATION BEACON
	SIGNAL SECTION 12"
	PROPOSED INTERCONNECT CABLE
	PROPOSED WALK/DONT WALK COUNTDOWN SECTION
	TRAFFIC SIGNAL BACKPLATE
	GROUND CABLE IN CONDUIT, NO. 6 SOLID COPPER (GREEN)
	GROUND ROD AT POST (P) OR MAST ARM (MA) OR CONTROLLER (C) OR SERVICE INSTALLATION (S) OR HANDHOLE (H)

REVISIONS	
NAME	DATE

ILLINOIS DEPARTMENT OF TRANSPORTATION
 CABLE PLAN
 FAP 68 (IL 23 NB)/COLUMBUS ST
 AND SUPERIOR STREET
 SECTION 35,51 & 48 CS, 12)TS
 LA SALLE COUNTY

SCALE: VERT.
HORIZ.
DATE 11/08

DRAWN BY ARR
CHECKED BY JLS

PLOT DATE = 11/08
 FILE NAME = D:\66769\99-SHT-CABLE-COLU-SUPER.DGN
 USER = ARR
 SCALE = 20'
 USER NAME = ARR