


NOTE: NOT DRAWN TO SCALE. FOR ILLUSTRATION PURPOSES ONLY.

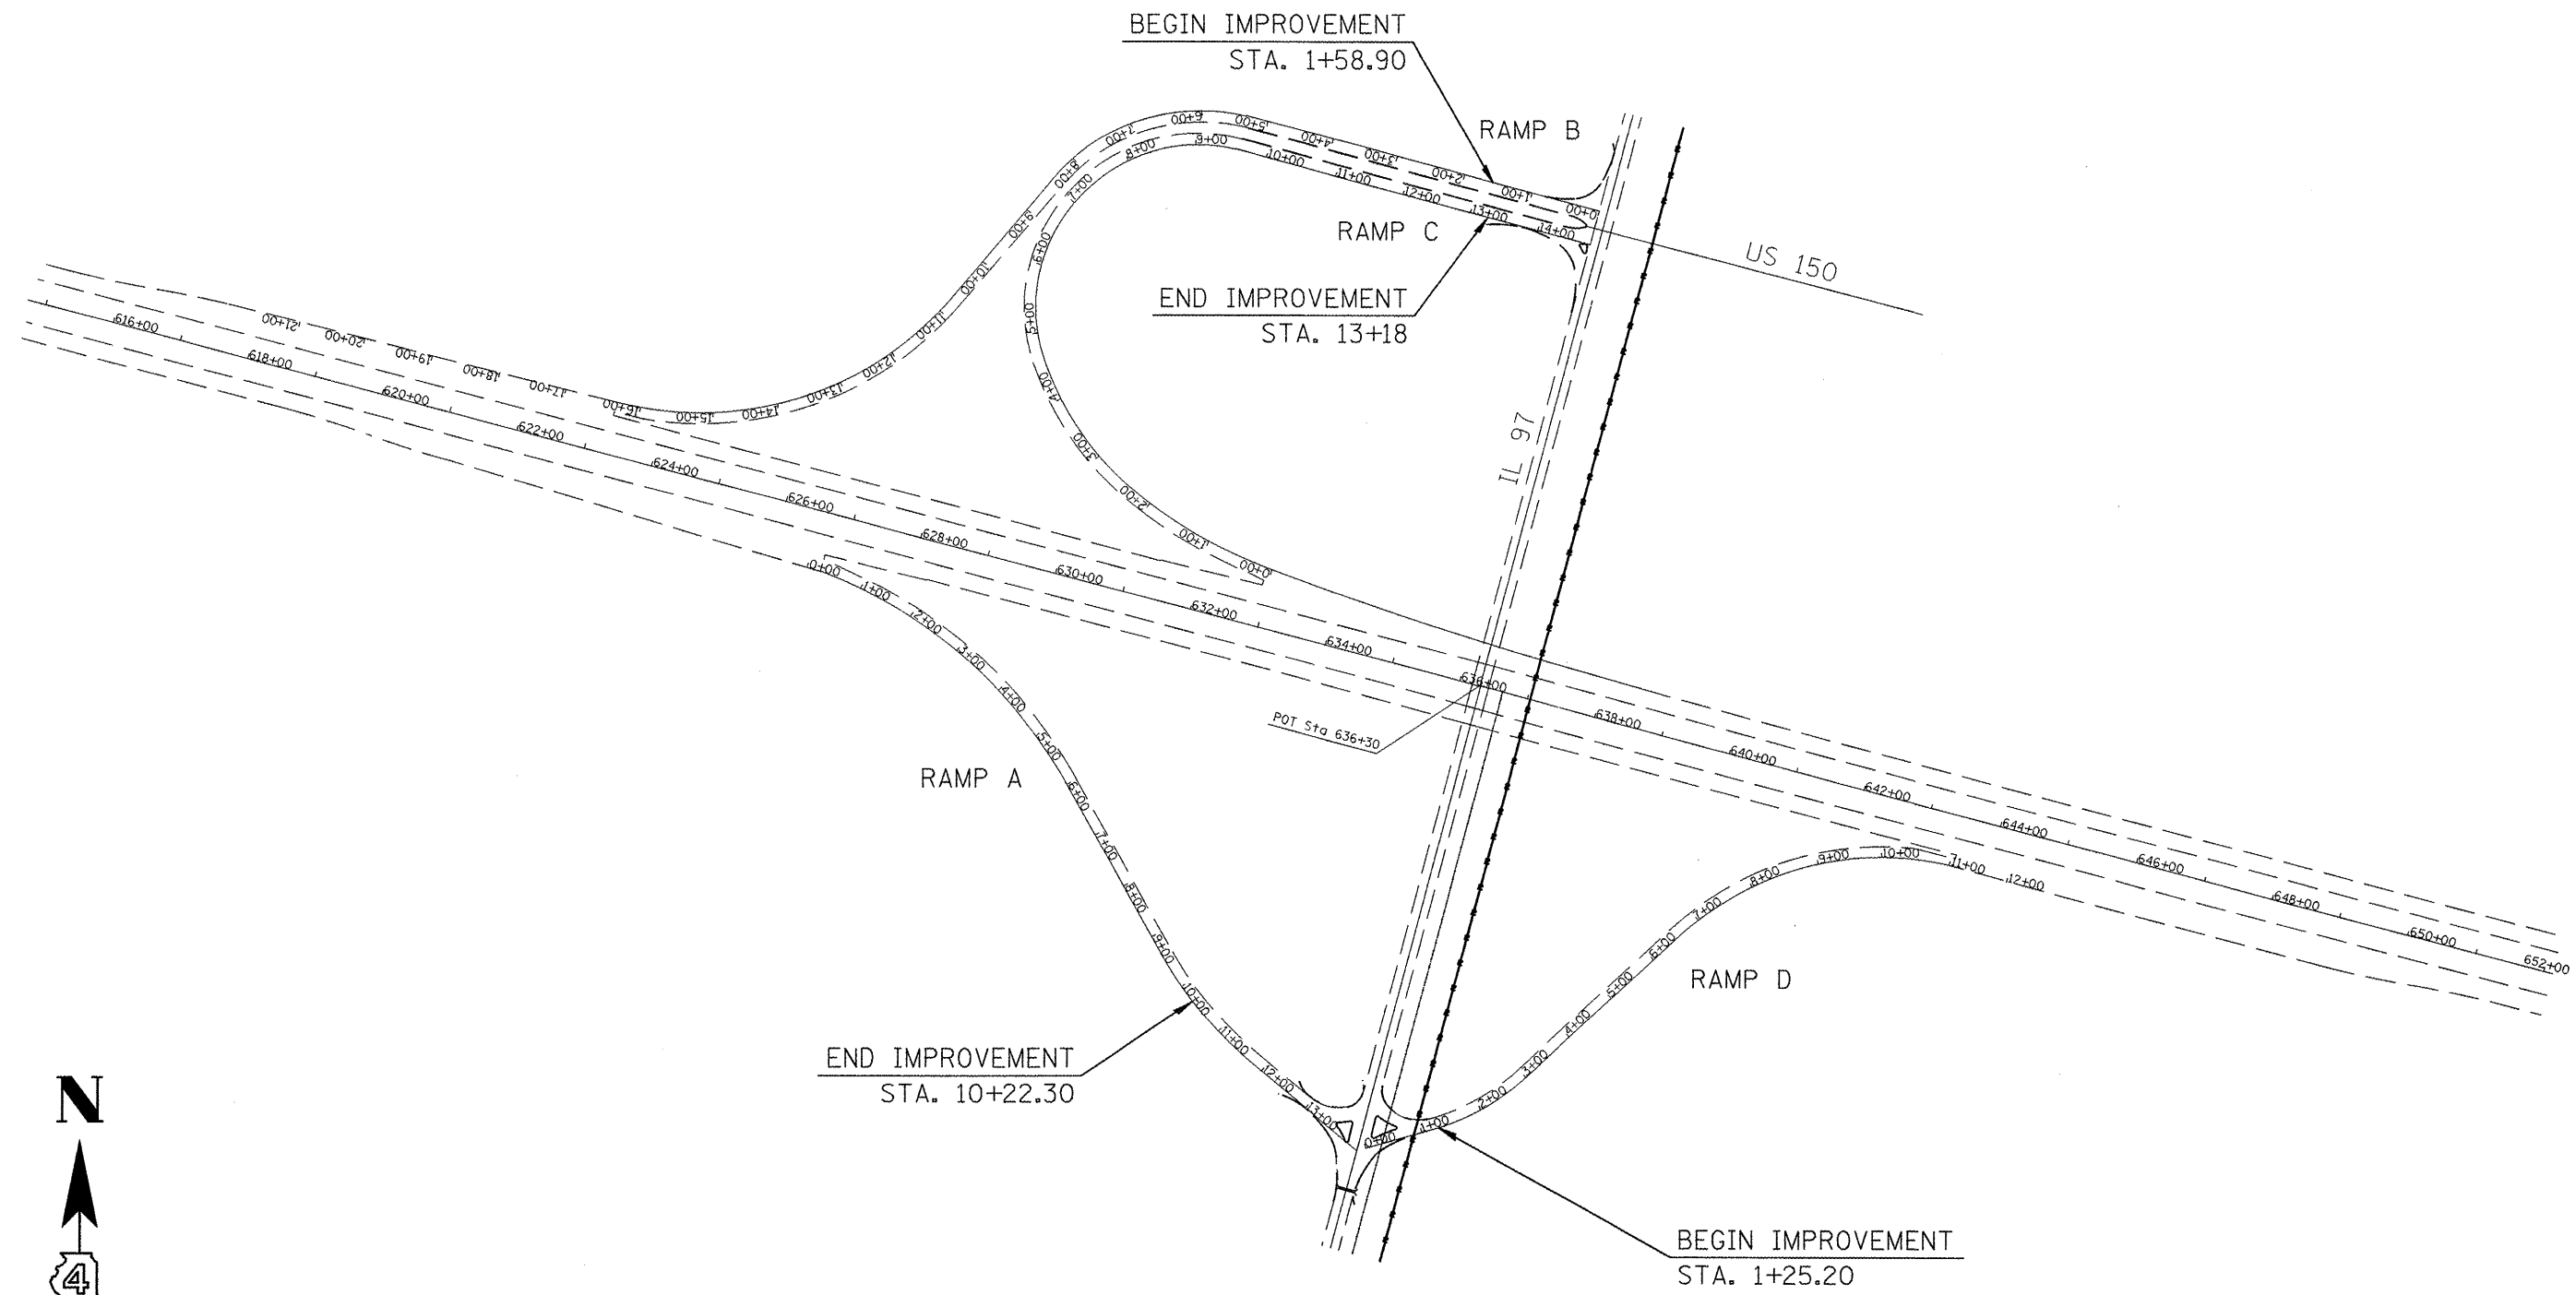

FILE NAME = 68602 PLANS .dgn	USER NAME = toraja	DESIGNED -	REVISED -
		DRAWN -	REVISED -
		CHECKED -	REVISED -
		DATE -	REVISED -

**STATE OF ILLINOIS
DEPARTMENT OF TRANSPORTATION**

EXISTING RAMP CONFIGURATION			
SCALE:	SHEET NO. 1 OF 4 SHEETS	STA.	TO STA.

F.A.J. RTE.	SECTION	COUNTY	TOTAL SHEETS	SHEET NO.
74	48(2TR5-3; (27HB-5)I, I-1)	KNOX	104	21
CONTRACT NO. 68062				
FED. ROAD DIST. NO. ILLINOIS FED. AID PROJECT				