

LEGEND


SYMBOLS

- SIGN
- TYPE III BARRICADE WITH 2 FLASHING LIGHTS PER BARRICADE
- STANDARD 702001 - TRAFFIC CONTROL DEVICES ("ROAD CLOSED TO ALL TRAFFIC" APPLICATION)
- STANDARD 702001 - TRAFFIC CONTROL DEVICES ("ROAD CLOSED TO TRHU TRAFFIC" APPLICATION)
- WORK AREA

GENERAL NOTES

1. ALL TRAFFIC CONTROL DEVICES SHALL BE FURNISHED, ERECTED AND MAINTAINED BY THE CONTRACTOR, UNLESS NOTED OTHERWISE.
2. ALL SIGNS NOT ATTACHED TO BARRICADES SHALL BE POST MOUNTED.
3. LOCATIONS OF TRAFFIC CONTROL DEVICES MAY BE ADJUSTED BY THE ENGINEER.
4. ALL TRAFFIC CONTROL SHOWN ON THIS SHEET SHALL BE PAID FOR PER LUMP SUM FOR TRAFFIC CONTROL AND PROTECTION FOR TEMPORARY DETOUR.

	DETOUR	NORTH	SOUTH
M4-8-2412	M3-2-2412	M3-2-2412	
(B)	(C)	(D)	
W20-2-3636			
(A)	M1-I100-3024	M4-8a-2418	W20-1-3636
	(E)	(F)	(G)
W1-6-2412			
(H)	W20-1-3636	W20-3-3636	60" TR 205 CLOSED TO THRU TRAFFIC 30"
ORIENT SIGN AS DIRECTED BY THE ENGINEER	(I)	(J)	USE 6" 'D' LETTERS R11-4-6030
			(K)

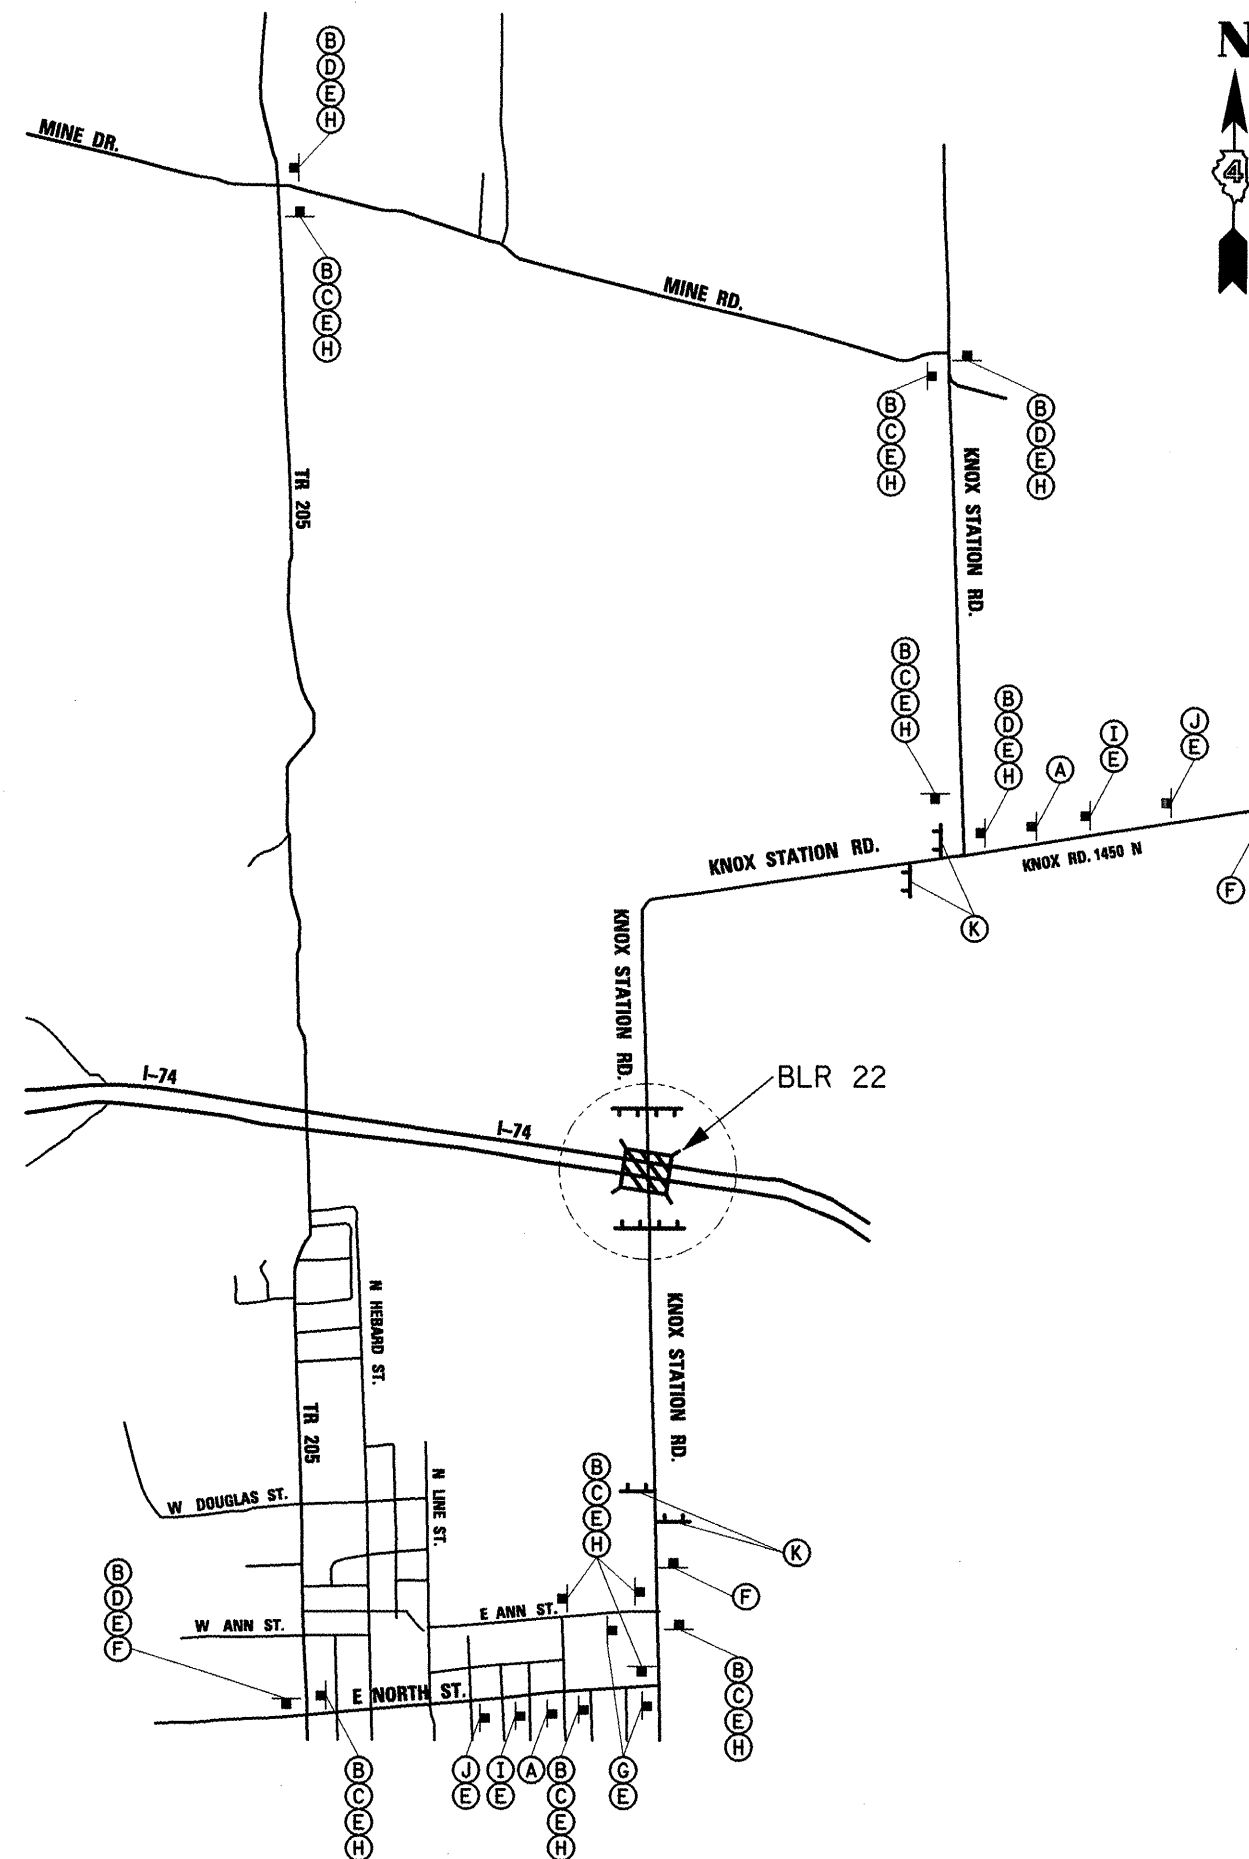

FILE NAME = 68602 PLANS .dgn	USER NAME = tara.jb	DESIGNED -	REVISED -
		DRAWN -	REVISED -
	PLOT SCALE = 40,0000' / IN.	CHECKED -	REVISED -
	PLOT DATE = 12/12/2008	DATE -	REVISED -

**STATE OF ILLINOIS
DEPARTMENT OF TRANSPORTATION**

TRAFFIC CONTROL DETOUR PLAN	
SCALE:	SHEET NO. 1 OF 1 SHEETS STA. TO STA.

F.A.I. RTE.	SECTION	COUNTY	TOTAL SHEETS	SHEET NO.
74	48(27R5-3; (27H-5)I, I-1)	KNOX	104	26
CONTRACT NO. 68062				
FED. ROAD DIST. NO. ILLINOIS FED. AID PROJECT				