




PLAN	SURVEYED	DATE
	NOTED	
	CHECKED	
	BY	
	FILE NAME	

PROFILE	SURVEYED	DATE
	NOTED	
	CHECKED	
	BY	
	FILE NAME	

PROP. CURVE STG-1-3  
 PI STA. = 22+92.03  
 $\Delta = 11^\circ 37' 57''$  (RT)  
 $D = 3^\circ 07' 21''$   
 $R = 1,835.00'$   
 $T = 186.92'$   
 $L = 372.55'$   
 $E = 9.50'$   
 $e =$  SEE TRANSITION TABLE  
 T.R. = -----  
 S.E. RUN = -----  
 P.C. STA. = 21+05.11  
 P.T. STA. = 24+77.66

PROP. CURVE STG-1-4  
 PI STA. = 26+64.58  
 $\Delta = 11^\circ 37' 57''$  (LT)  
 $D = 3^\circ 07' 21''$   
 $R = 1,835.00'$   
 $T = 186.92'$   
 $L = 372.55'$   
 $E = 9.50'$   
 $e =$  SEE TRANSITION TABLE  
 T.R. = -----  
 S.E. RUN = -----  
 P.C. STA. = 24+77.66  
 P.T. STA. = 28+50.22

EXIST. CURVE I-74-1  
 PI STA. = 581+98.11  
 $\Delta = 1^\circ 46' 32''$  (RT)  
 $D = 1^\circ 18' 56''$   
 $R = 4,355.00'$   
 $T = 67.48'$   
 $L = 134.96'$   
 $E = 0.52'$   
 $e =$  -----  
 T.R. = -----  
 S.E. RUN = -----  
 P.C. STA. = 581+30.62  
 P.T. STA. = 582+65.58

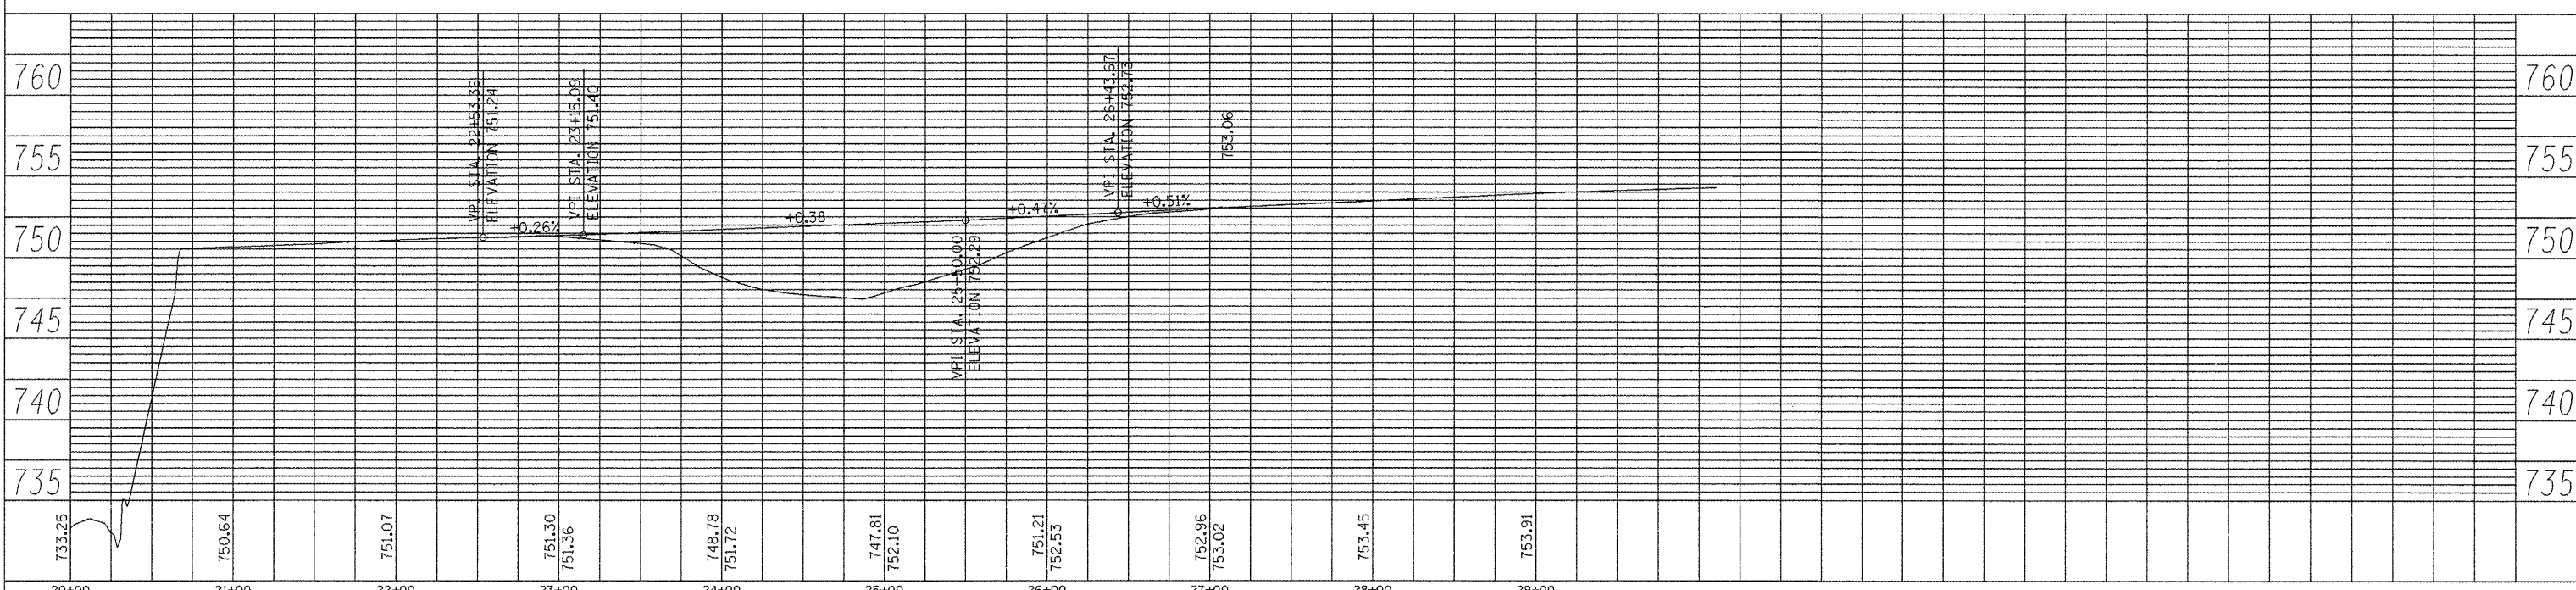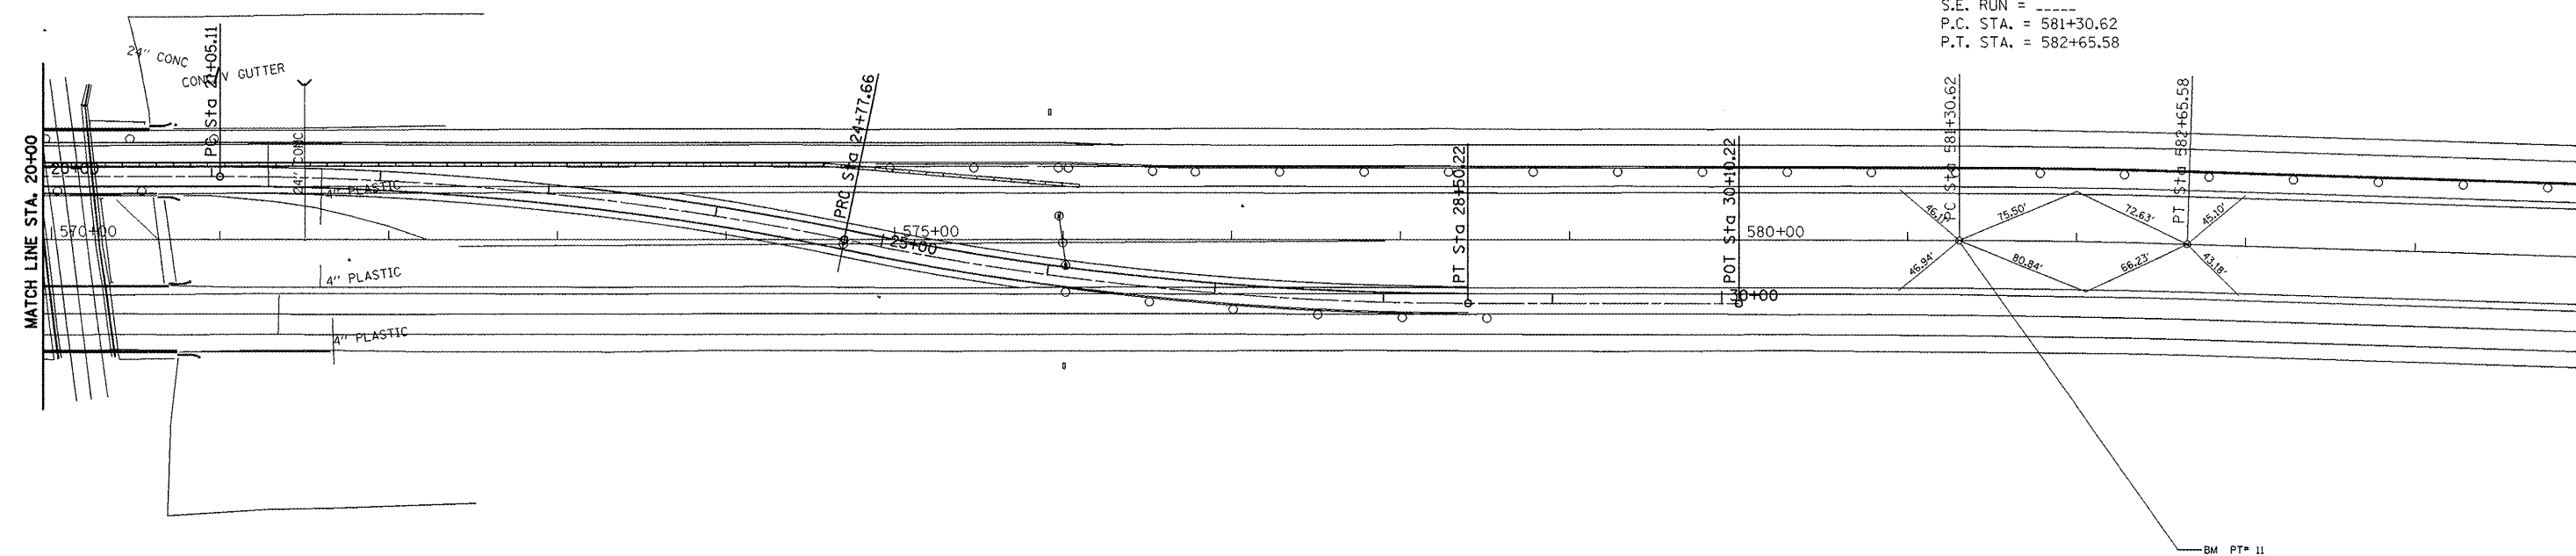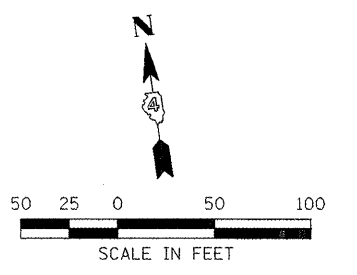

FILE NAME = 8184-NOT.dgn	USER NAME = taraja	DESIGNED - OWR	REVISED - N/A	<b>STATE OF ILLINOIS</b> <b>DEPARTMENT OF TRANSPORTATION</b>	<b>MAINTENANCE OF TRAFFIC PLAN &amp; PROFILE STAGE 1</b> <b>I-74 OVER TOWNSHIP ROAD 205</b>	F.A.I. RTE. 74	SECTION 48(2RS-3); (27HB-5)I, I-1	COUNTY KNOX	TOTAL SHEETS 104	SHEET NO. 30	
PLDT SCALE = 100.00' / IN.	CHECKED - FML	REVISOR - N/A	1" = 50' H & 5' V			SHEET NO. -- OF -- SHEETS	STA. 00+00.00 TO STA. 00+00.00	FED. ROAD DIST. NO. ILLINOIS	CONTRACT NO. 68062		
PLDT DATE = 12/12/2008	DATE = 11/2008	REVISOR - N/A	FED. AID PROJECT								