



EXISTING TYPICAL SECTION
NORTH EAST LANE

EXISTING TYPICAL SECTION
U.S. 150

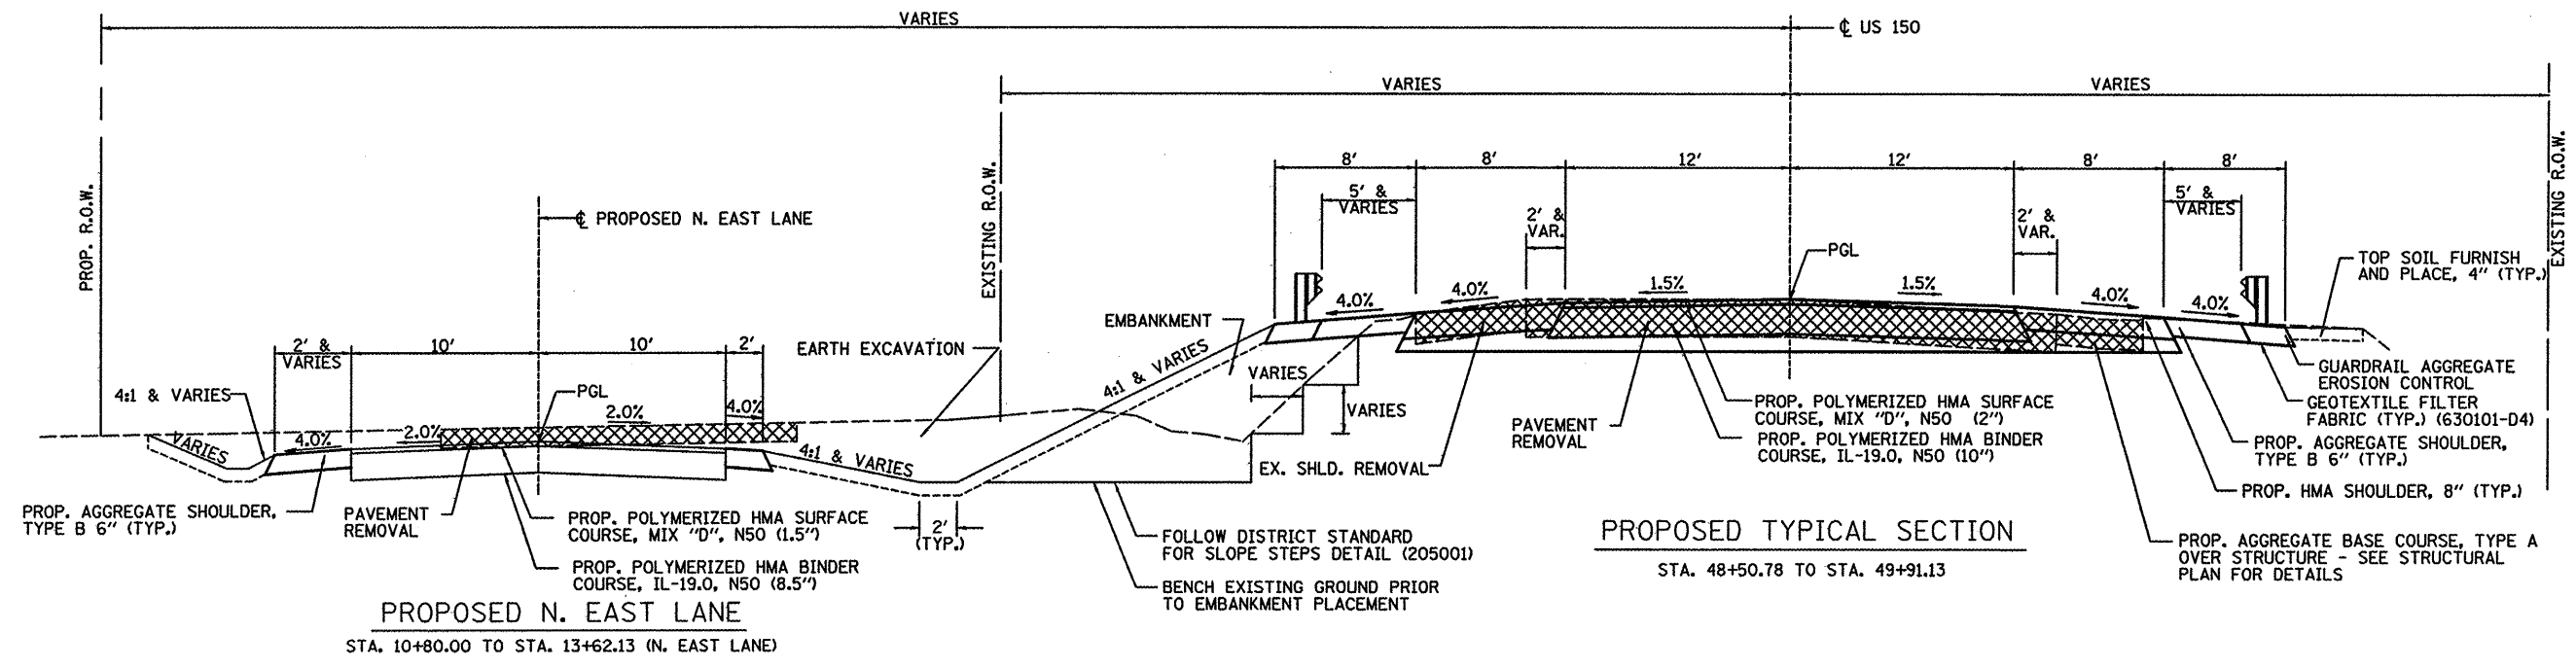

PROPOSED N. EAST LANE
STA. 10+80.00 TO STA. 13+62.13 (N. EAST LANE)

PROPOSED TYPICAL SECTION
STA. 48+50.78 TO STA. 49+91.13

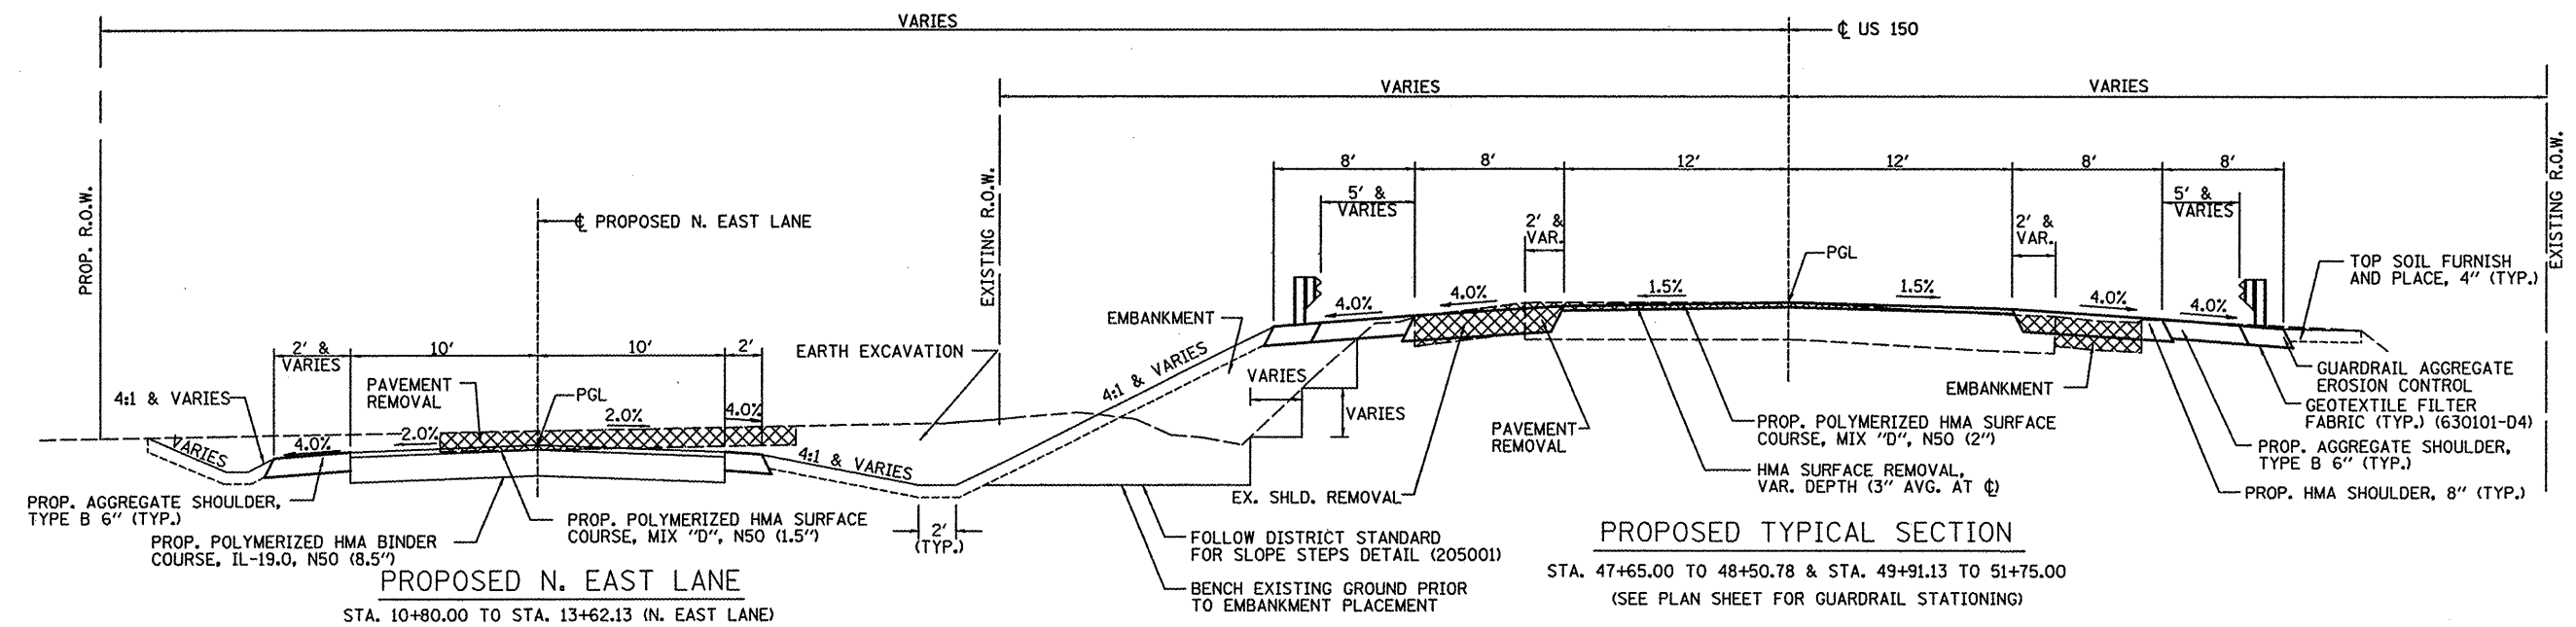

PROPOSED N. EAST LANE
STA. 10+80.00 TO STA. 13+62.13 (N. EAST LANE)

PROPOSED TYPICAL SECTION
STA. 47+65.00 TO 48+50.78 & STA. 49+91.13 TO 51+75.00
(SEE PLAN SHEET FOR GUARDRAIL STATIONING)

STATE OF ILLINOIS
DEPARTMENT OF TRANSPORTATION

TYPICAL CROSS SECTIONS
US 150 OVER LITTLE FARM CREEK S.N. 090-0038 & NORTH EAST LANE

FILE NAME = #FILE#	USER NAME = #USER#	DESIGNED - ST	REVISED -	SCALE: N.T.S.	SHEET NO. OF SHEETS	STA. 47+35.00 TO STA. 52+05.00	F.A.U. RTE.	SECTION	COUNTY	TOTAL SHEETS	SHEET NO.		
		DRAWN - ST	REVISED -				6757	(1058) BR-2	TAZEWELL	15	133		
		CHECKED - FL	REVISED -				CONTRACT NO. 68086						
		DATE - 12/2007	REVISED -				FED. ROAD DIST. NO. - ILLINOIS FED. AID PROJECT						