



PLAN	REVISIONS	DATE
NO.	BY	
NOTE BOOK	ALIGNED	CHECKED
	DATE	FILE NAME

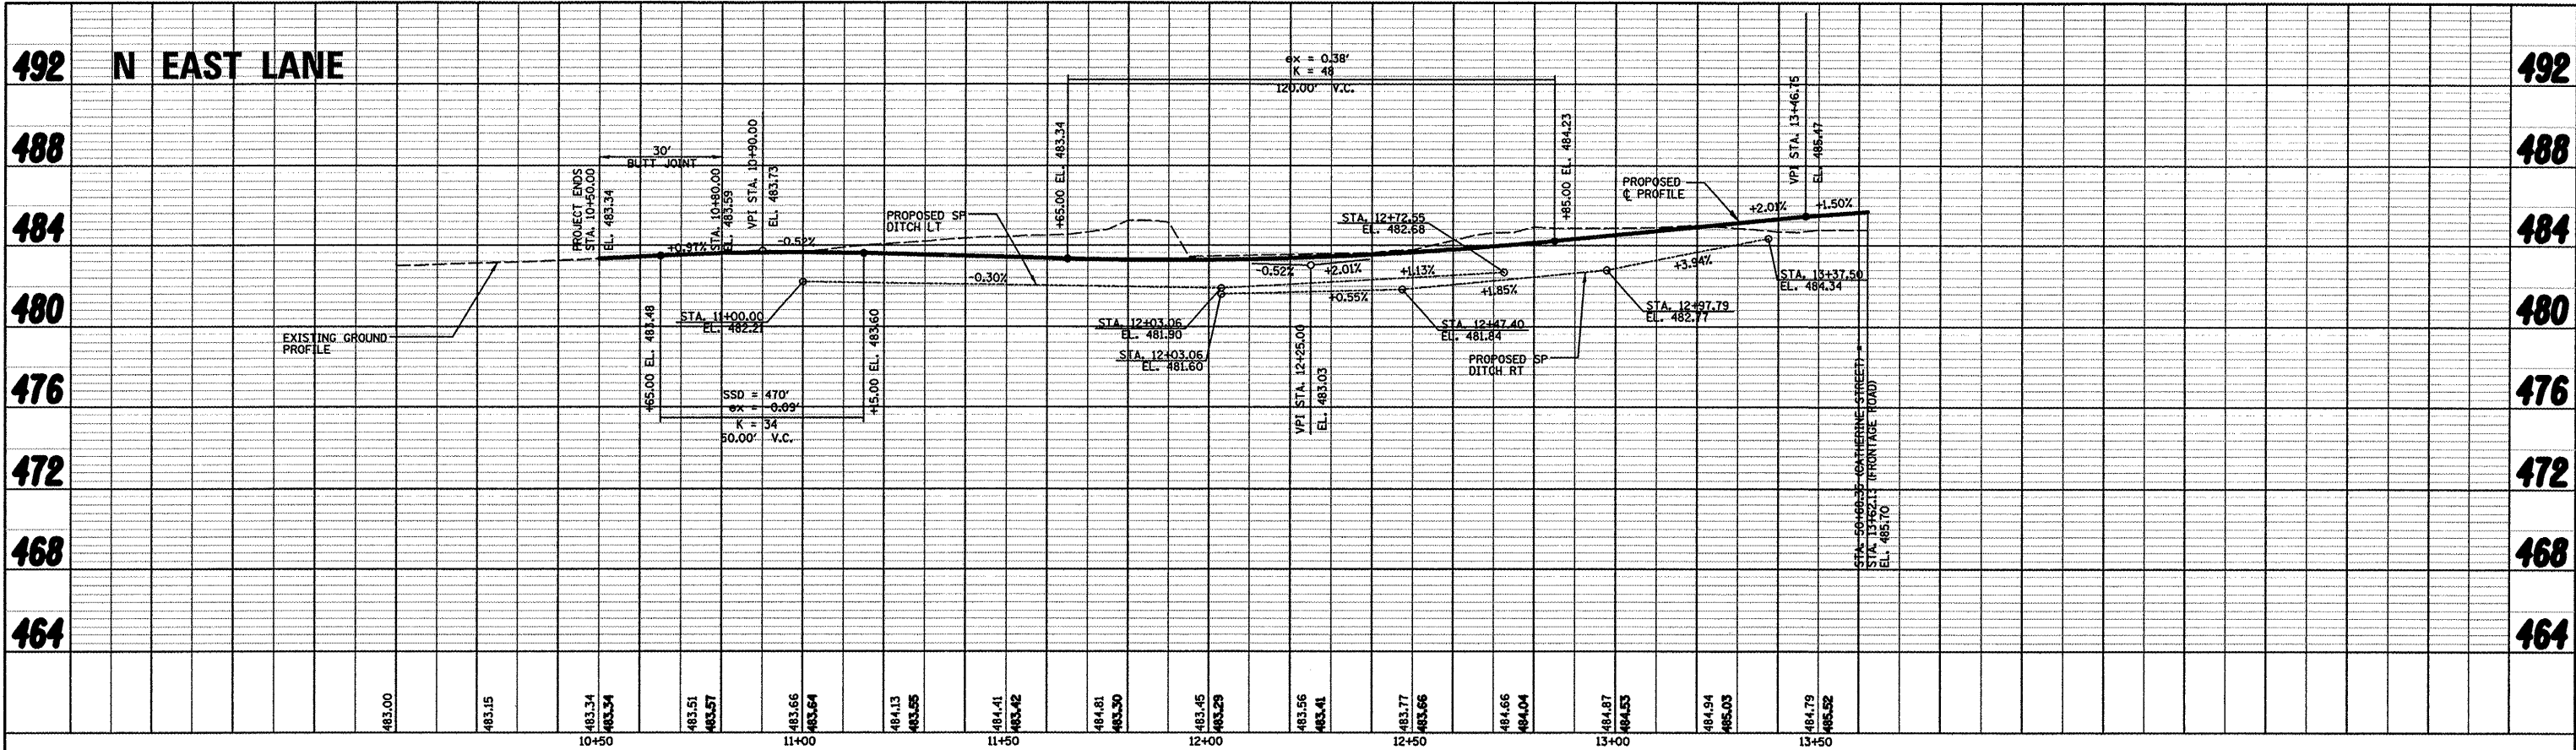

PROFILE	REVISIONS	DATE
NO.	BY	
NOTE BOOK	GRADES CHECKED	
	STRUCTURE NOTATIONS CHFD	

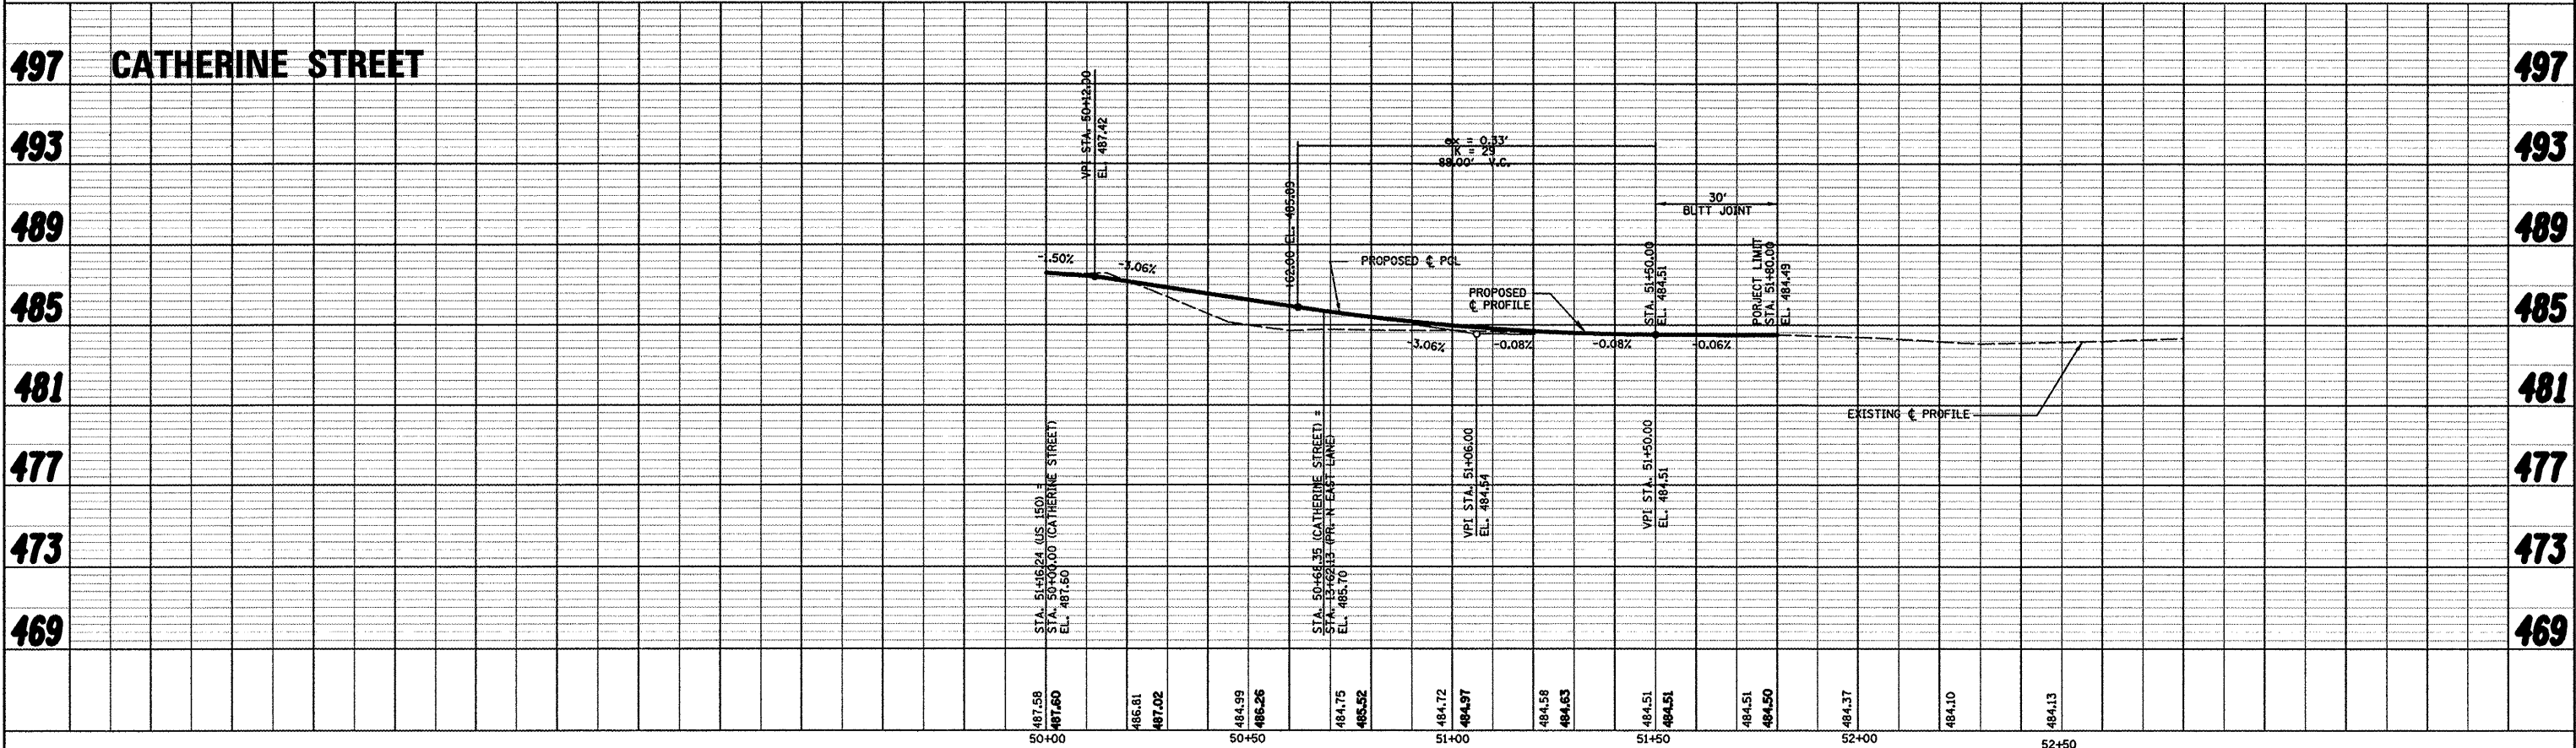

FILE NAME = ... \cathorthprofilesheet.dgn	USER NAME = Plotted by fln	DESIGNED - ST	REVISED -	STATE OF ILLINOIS DEPARTMENT OF TRANSPORTATION	ROADWAY PROFILE CATHERINE STREET AND PROPOSED N EAST LANE	F.A.U. RTE. 6757	SECTION (105B) BR-2	COUNTY TAZEWELL	TOTAL SHEETS 25	SHEET NO. 133
PLOT SCALE = 48.000 ft / IN.	CHECKED - FL	REVISED -	SCALE: 1"=20'H, 4"V			SHEET NO. OF SHEETS STA. TO STA.	FED. ROAD DIST. NO. ILLINOIS FED. AID PROJECT			
PLOT DATE = 10/7/2008	DATE - 12/2007	REVISED -					CONTRACT NO. 68086			