


STAGE I TYPICAL SECTION
(LOOKING EAST)

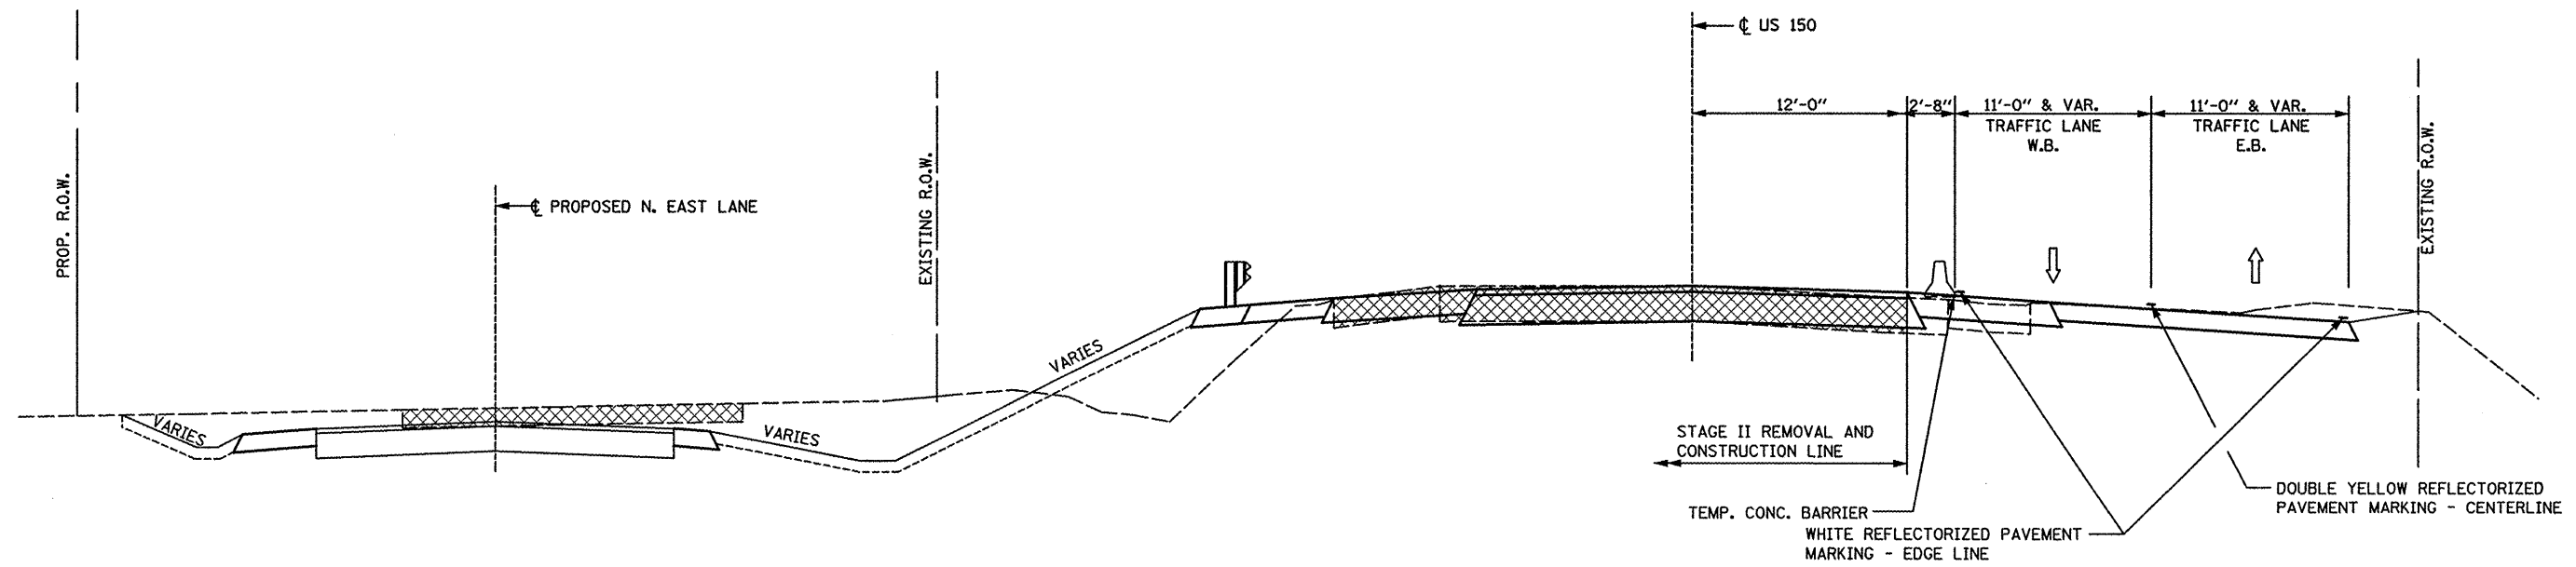

STAGE II TYPICAL SECTION
(LOOKING EAST)

FILE NAME = ...Phase II\0900038\0038MOTXS.dgn	USER NAME = Plotted by fln	DESIGNED - ST	REVISED - ----	STATE OF ILLINOIS DEPARTMENT OF TRANSPORTATION	MAINTENANCE OF TRAFFIC TYPICAL SECTIONS US 150 OVER LITTLE FARM CREEK S.N. 090-0038	F.A.U. RTE. 6757	SECTION (105B) BR-2	COUNTY TAZEWELL	TOTAL SHEETS 27	SHEET NO. 133		
	PLOT SCALE = 10.0000 ft / IN.	CHECKED - FL	REVISED - ----			SCALE: N.T.S.	SHEET NO. OF SHEETS	STA. 44+22.36 TO STA. 56+17.35	CONTRACT NO. 68086			
	PLOT DATE = 10/7/2008	DATE - 12/2007	REVISED - ----			FED. ROAD DIST. NO. - ILLINOIS FED. AID PROJECT						