


DATE	
BY	
FINAL SURVEY	
SUBMITTED	
PLOTTED	
TEMPLATE	
AREAS	
CHECKED	
NO.	

DATE	
BY	
ORIGINAL SURVEY	
SUBMITTED	
PLOTTED	
TEMPLATE	
AREAS	
CHECKED	
NO.	

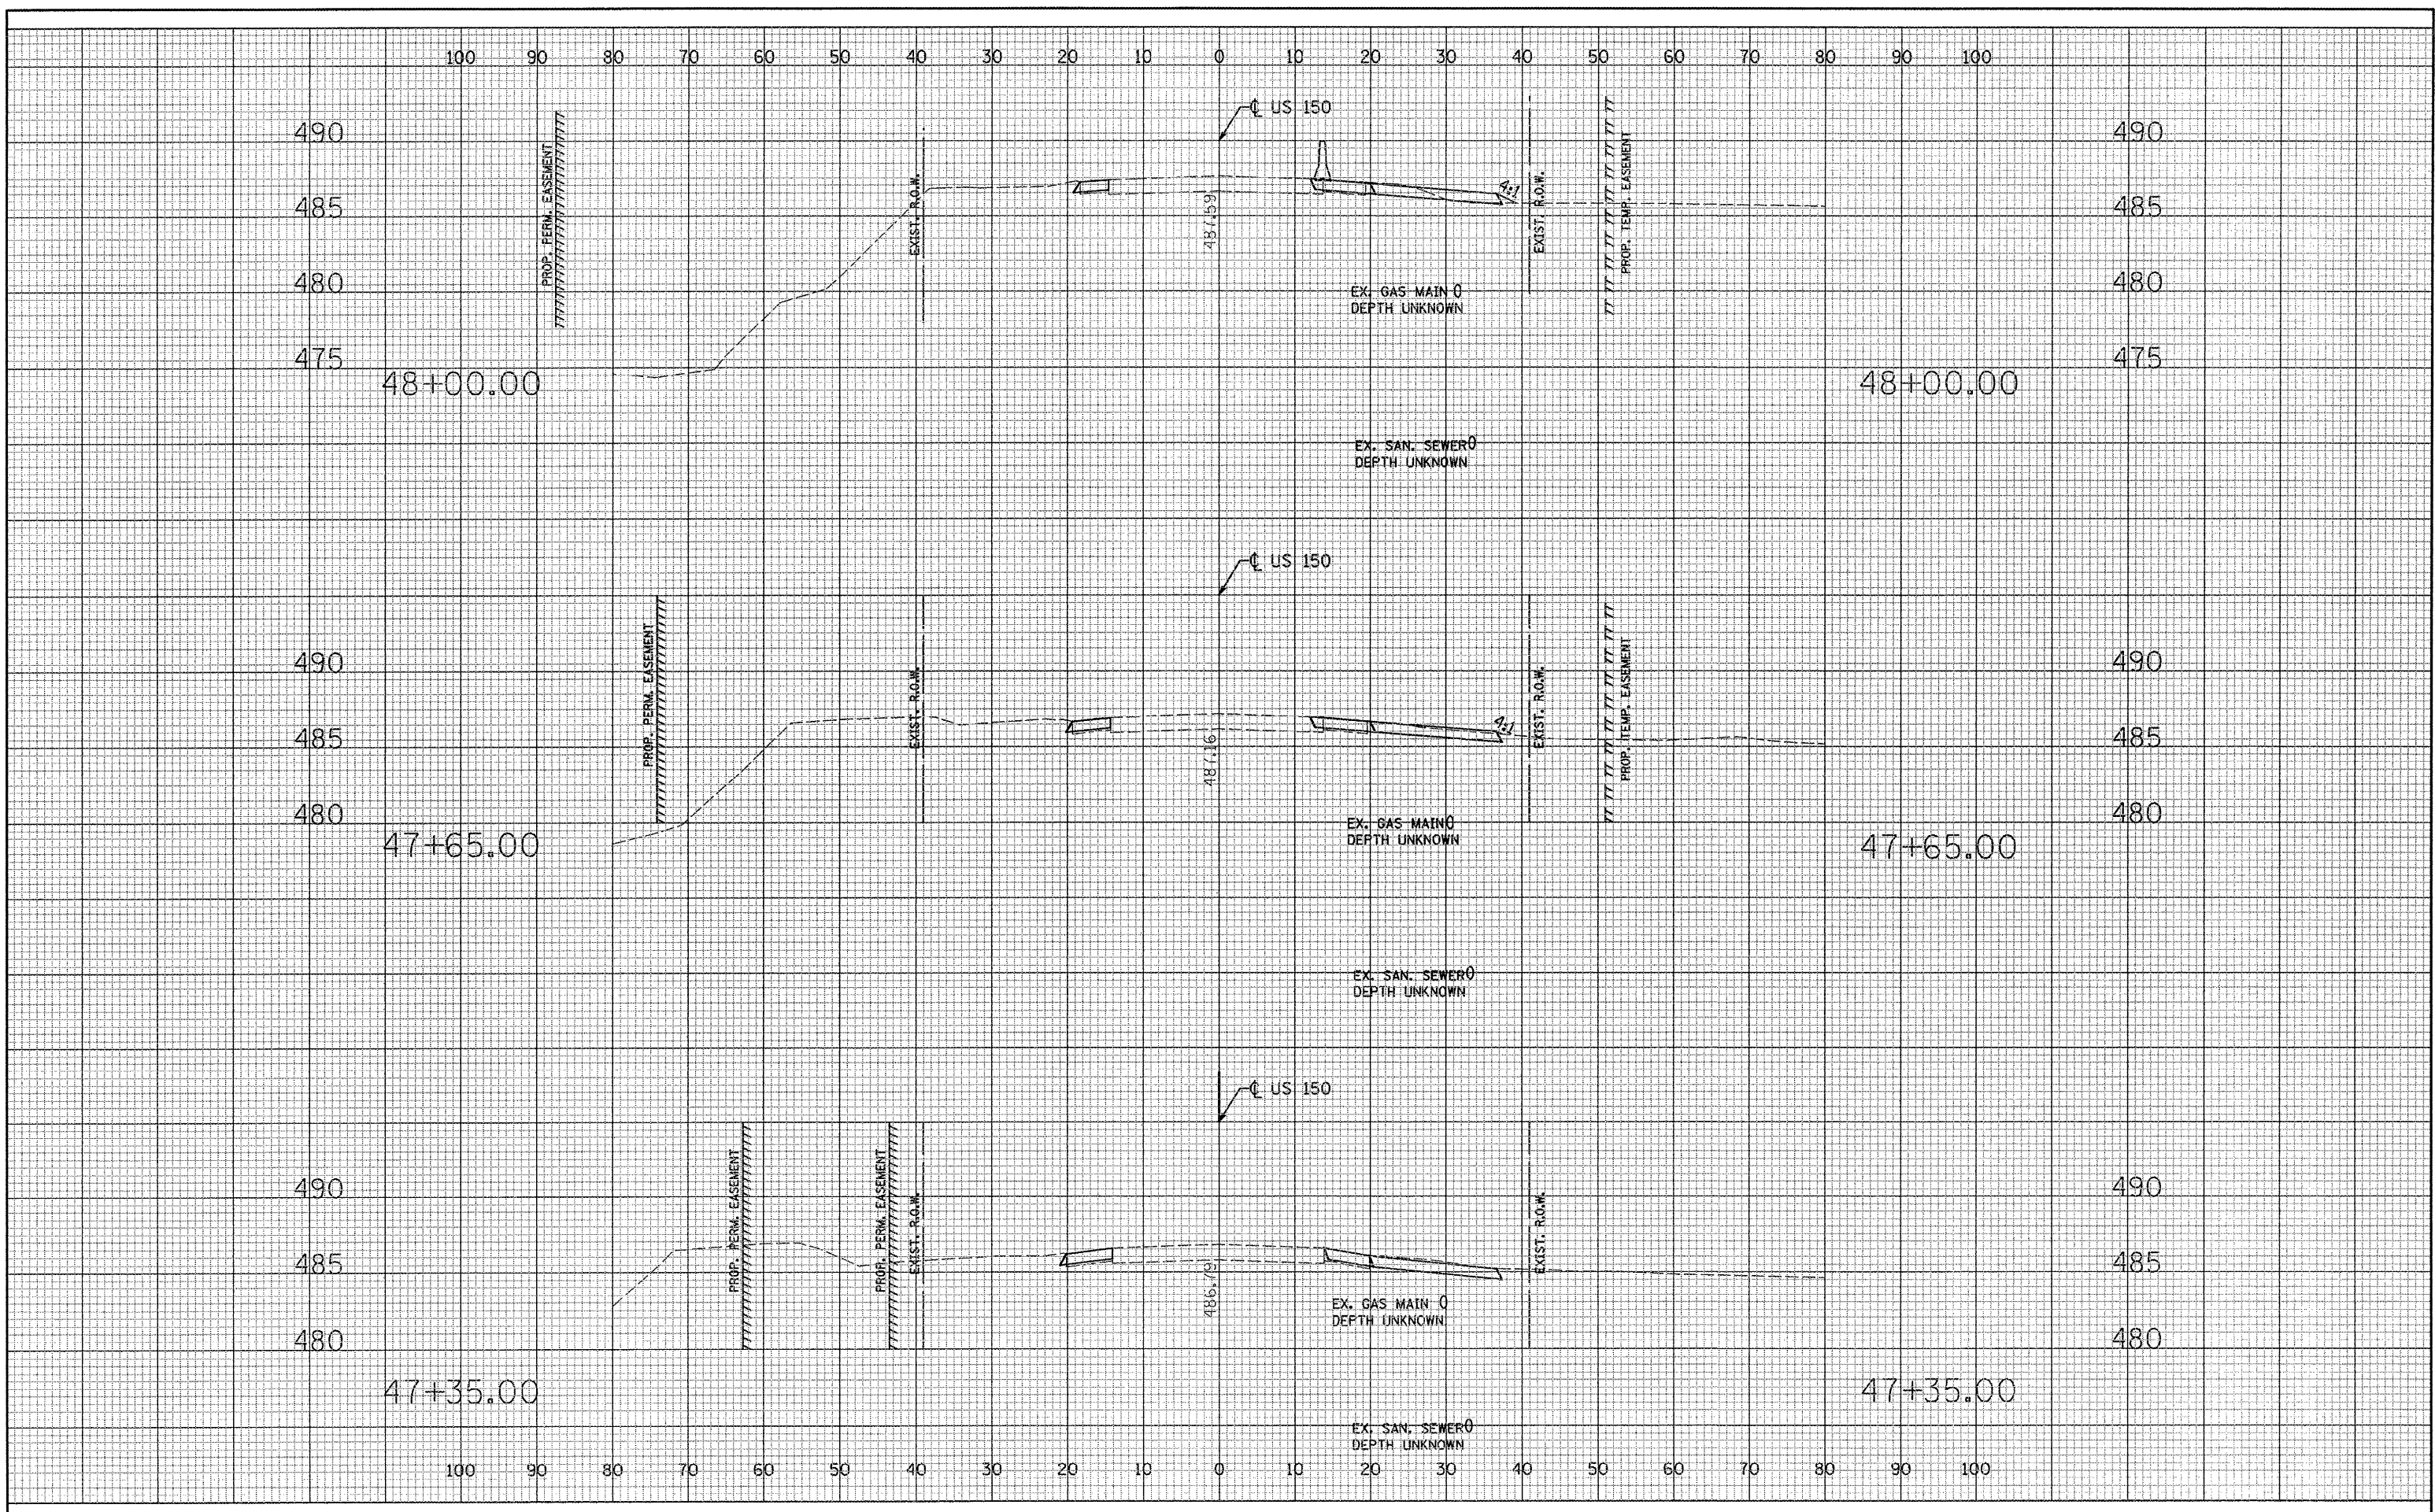

FILE NAME = ...\\0900036\0036XSSHEETMOT.dgn

USER NAME =	Plotted by flin
DESIGNED -	ST
DRAWN -	ST
CHECKED -	FL
DATE -	12/2007
REVISED -	---
REVISED -	---
REVISED -	---
REVISED -	---

**STATE OF ILLINOIS
DEPARTMENT OF TRANSPORTATION**

**MAINTENANCE OF TRAFFIC RUNAROUND CROSS SECTIONS
US 150 OVER LITTLE FARM CREEK S.N. 090-0038**

SCALE: 1"=10'H/5'V SHEET NO. OF SHEETS STA. 47+35.00 TO STA. 52+05.00

F.A.U. RTE.	SECTION	COUNTY	TOTAL SHEETS	SHEET NO.
6757	(105B) BR-2	TAZEWELL	33	133
FED. ROAD DIST. NO. - ILLINOIS FED. AID PROJECT			CONTRACT NO. 68086	