


DATE	
BY	
NO.	
FINAL SURVEY	
NOTE BOOK	
NO.	
SURVEYED	
PLOTTED	
TEMPLATE	
AREAS	
CHECKED	

DATE	
BY	
NO.	
ORIGINAL SURVEY	
NOTE BOOK	
NO.	
SURVEYED	
PLOTTED	
TEMPLATE	
AREAS	
CHECKED	

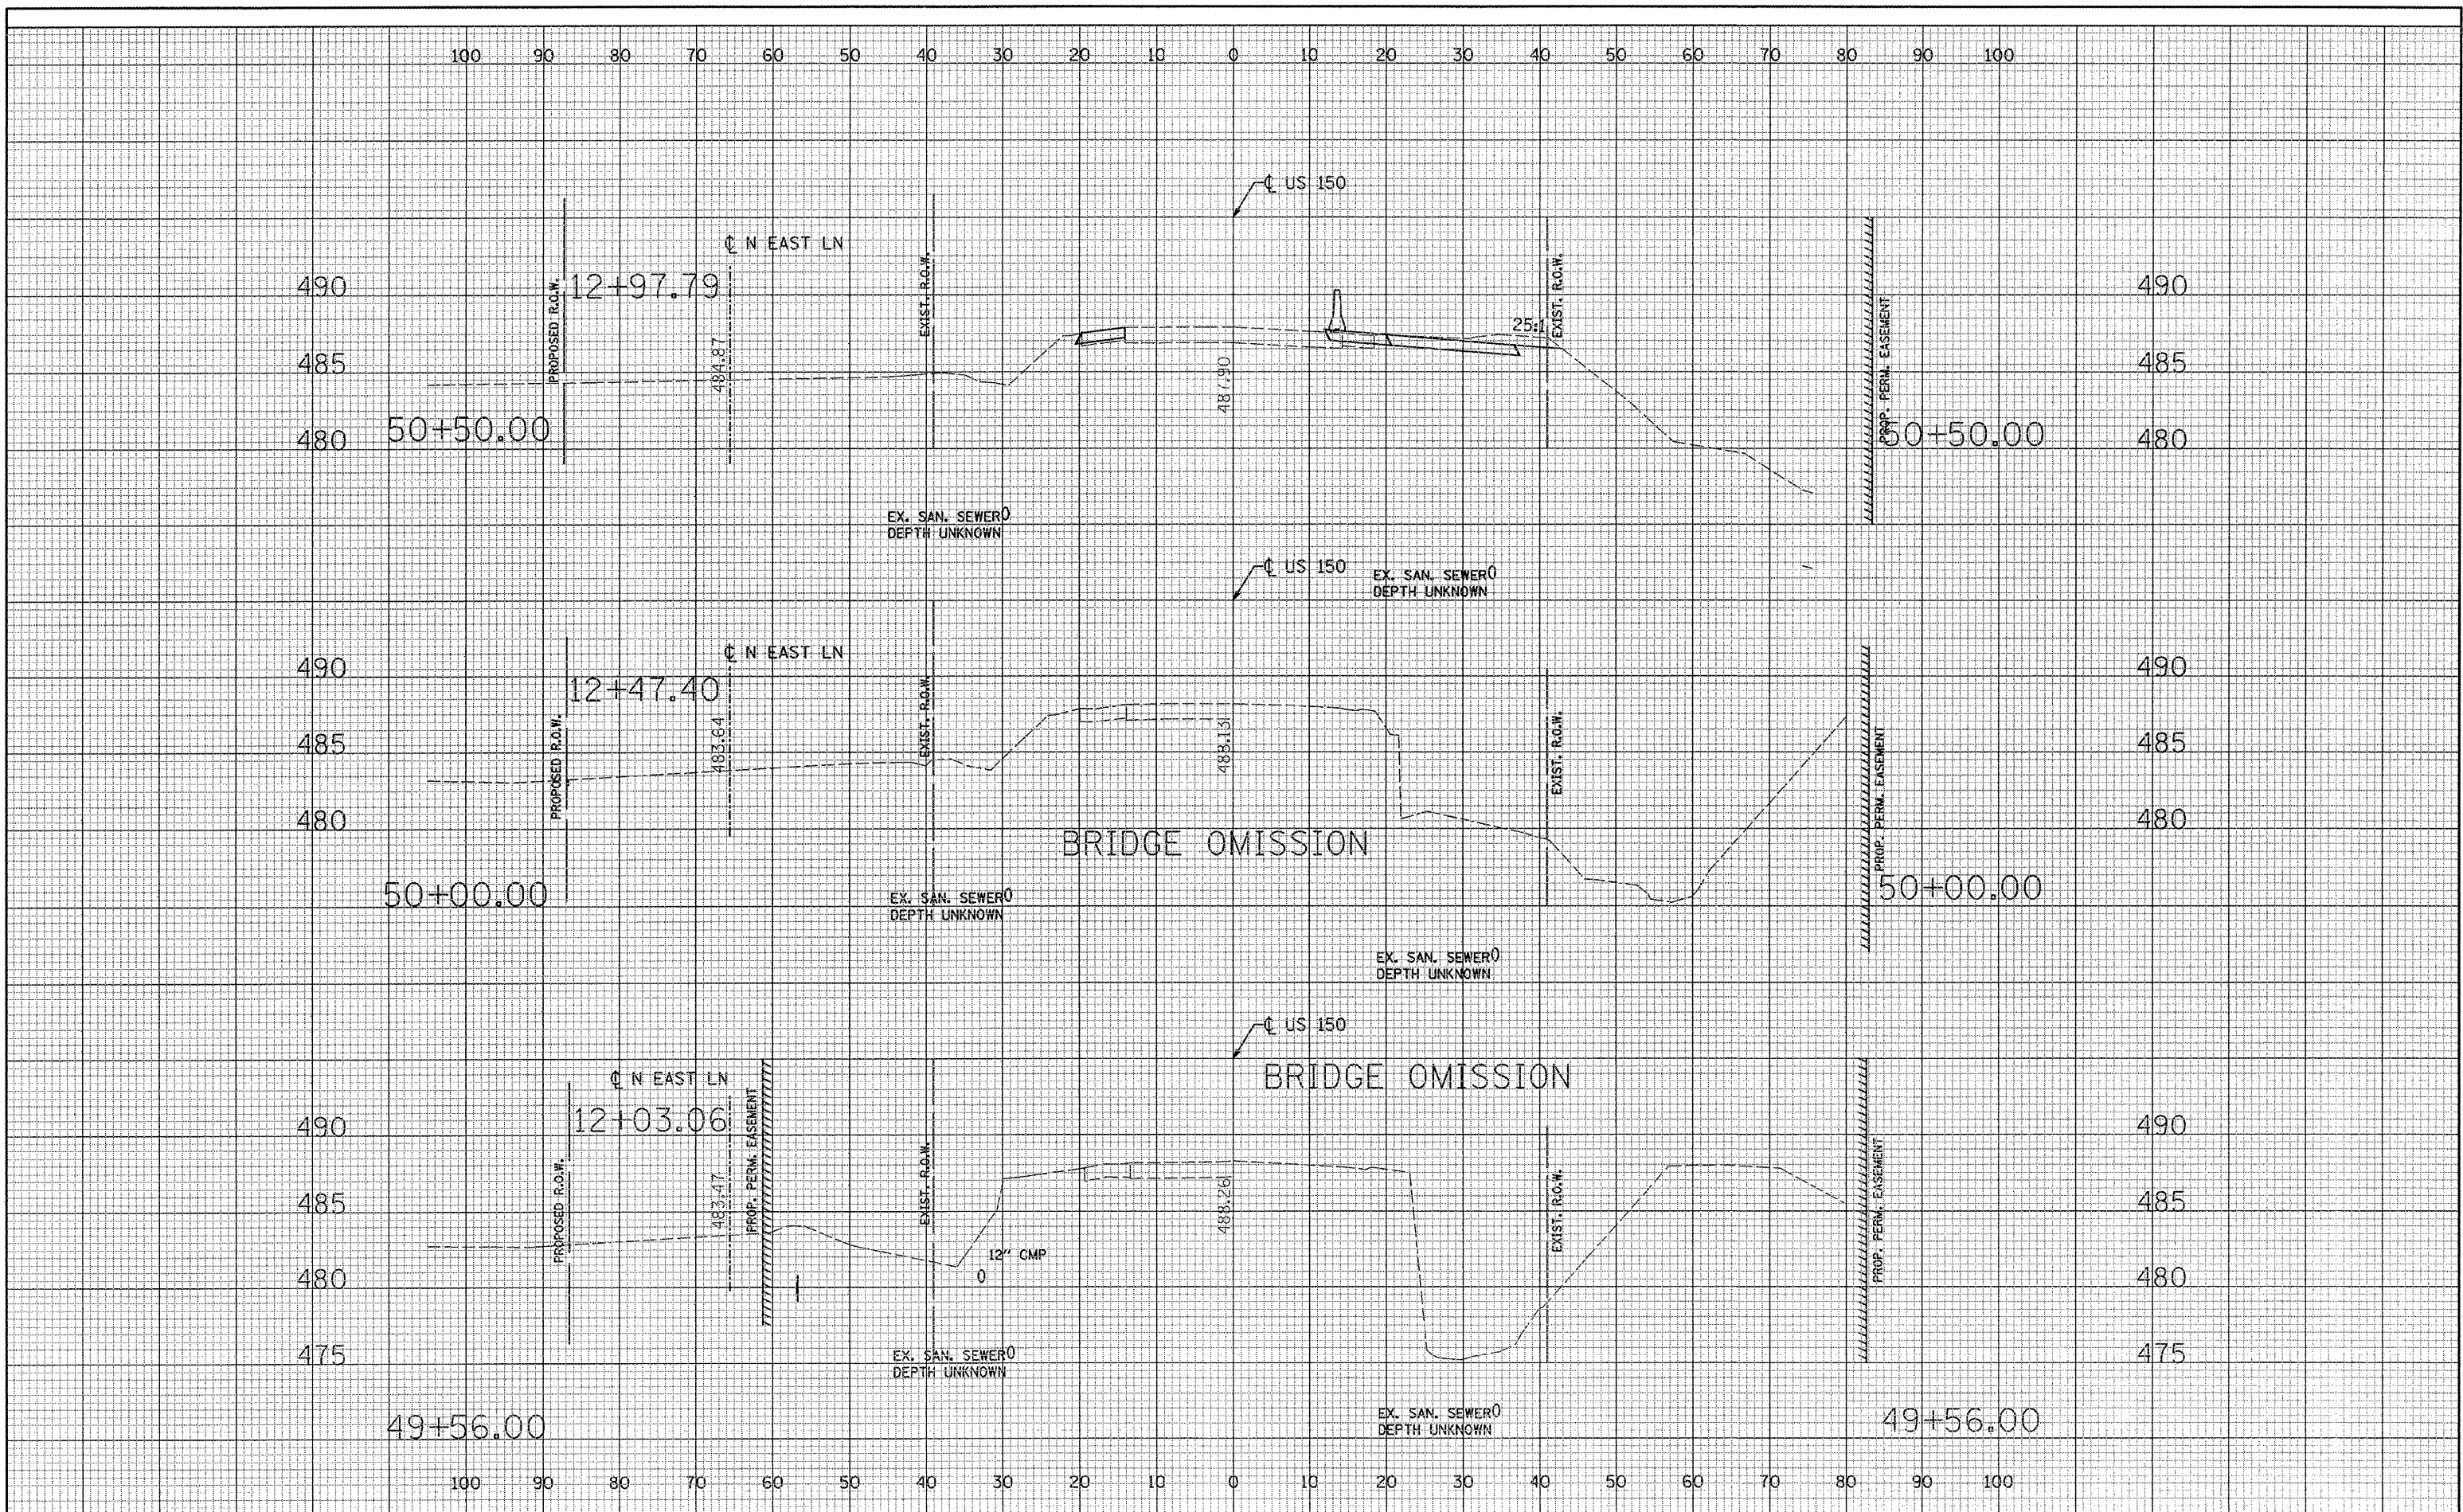

FILE NAME \*  
 ...\\0900036\0038XSSHEETMOT.dgn

USER NAME = Plotted by flin	DESIGNED - ST	REVISED - ---
	DRAWN - ST	REVISED - ---
PLOT SCALE = 20.0000' / IN.	CHECKED - FL	REVISED - ---
PLOT DATE = 10/7/2008	DATE - 12/2007	REVISED - ---

**STATE OF ILLINOIS  
 DEPARTMENT OF TRANSPORTATION**

**MAINTENANCE OF TRAFFIC RUNAROUND CROSS SECTIONS  
 US 150 OVER LITTLE FARM CREEK S.N. 090-0038**

SCALE: 1"=10'H/5'V SHEET NO. OF SHEETS STA. 47+35.00 TO STA. 52+05.00

F.A.U. RTE. 6757	SECTION (105B) BR-2	COUNTY TAZEWELL	TOTAL SHEETS 35	SHEET NO. 133
FED. ROAD DIST. NO. ILLINOIS FED. AID PROJECT			CONTRACT NO. 68086	