


DATE	
BY	
FINISHED	
SURVEY	
PLOTTED	
NOTE BOOK	
NO.	
AREAS CHECKED	
AREAS CHECKED	

DATE	
BY	
ORIGINAL	
SURVEY	
PLOTTED	
NOTE BOOK	
NO.	
AREAS CHECKED	
AREAS CHECKED	

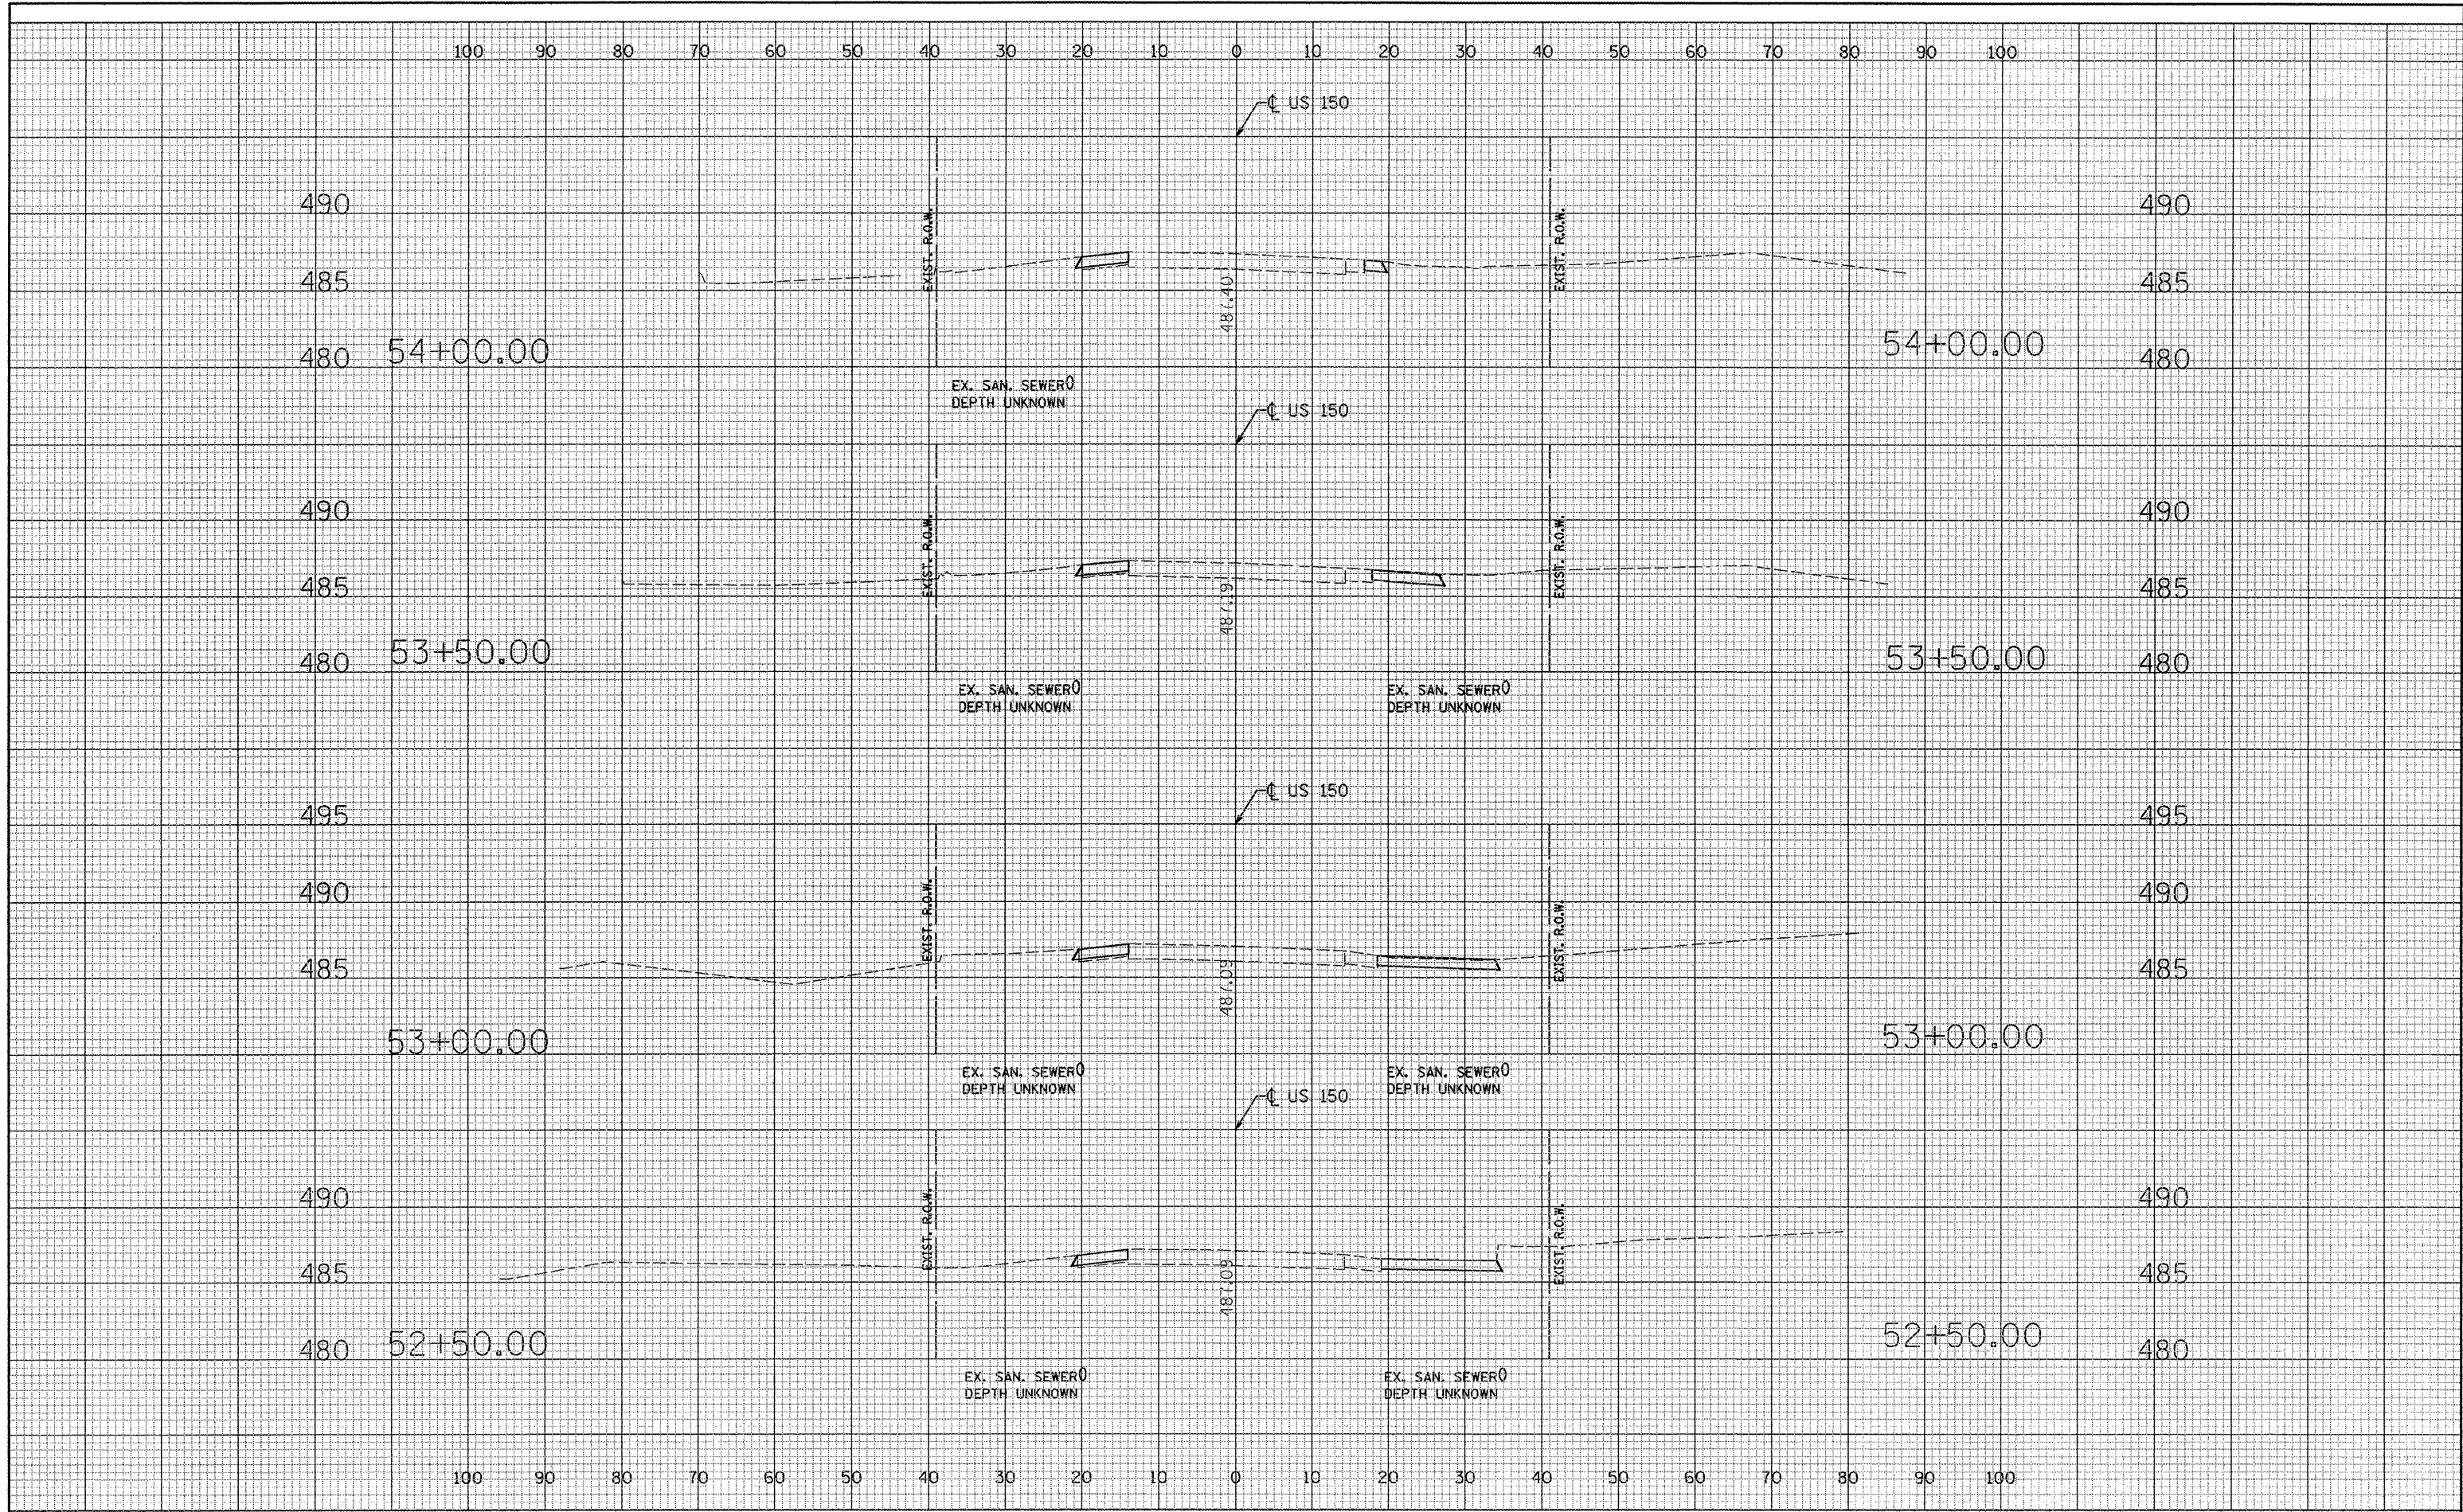

FILE NAME = ...\\0900036\0038XSSHEETMOT.dgn	USER NAME = Plotted by fln	DESIGNED - ST	REVISED - ---	STATE OF ILLINOIS DEPARTMENT OF TRANSPORTATION	MAINTENANCE OF TRAFFIC RUNAROUND CROSS SECTIONS US 150 OVER LITTLE FARM CREEK S.N. 090-0038	F.A.U. RTE. 6757	SECTION (105B) BR-2	COUNTY TAZEWELL	TOTAL SHEETS 37	SHEET NO. 133		
PLOT SCALE = 20.0000' / IN.	CHECKED - FL	REVISED - ---	REVISED - ---			SCALE: 1"=10'H'S'V'	SHEET NO. OF SHEETS	STA. 47+35.00 TO STA. 52+05.00	FED. ROAD DIST. NO. - ILLINOIS FED. AID PROJECT			
PLOT DATE = 10/7/2008	DATE - 12/2007	REVISED - ---	REVISED - ---			CONTRACT NO. 68086						