


FINAL SURVEY	SUBMITTED	DATE
NOTE BOOK	PLOTTED	BY
NO.	TEMPLATE	
	AREAS	
	CHECKED	

ORIGINAL SURVEY	SUBMITTED	DATE
NOTE BOOK	PLOTTED	BY
NO.	TEMPLATE	
	AREAS	
	CHECKED	

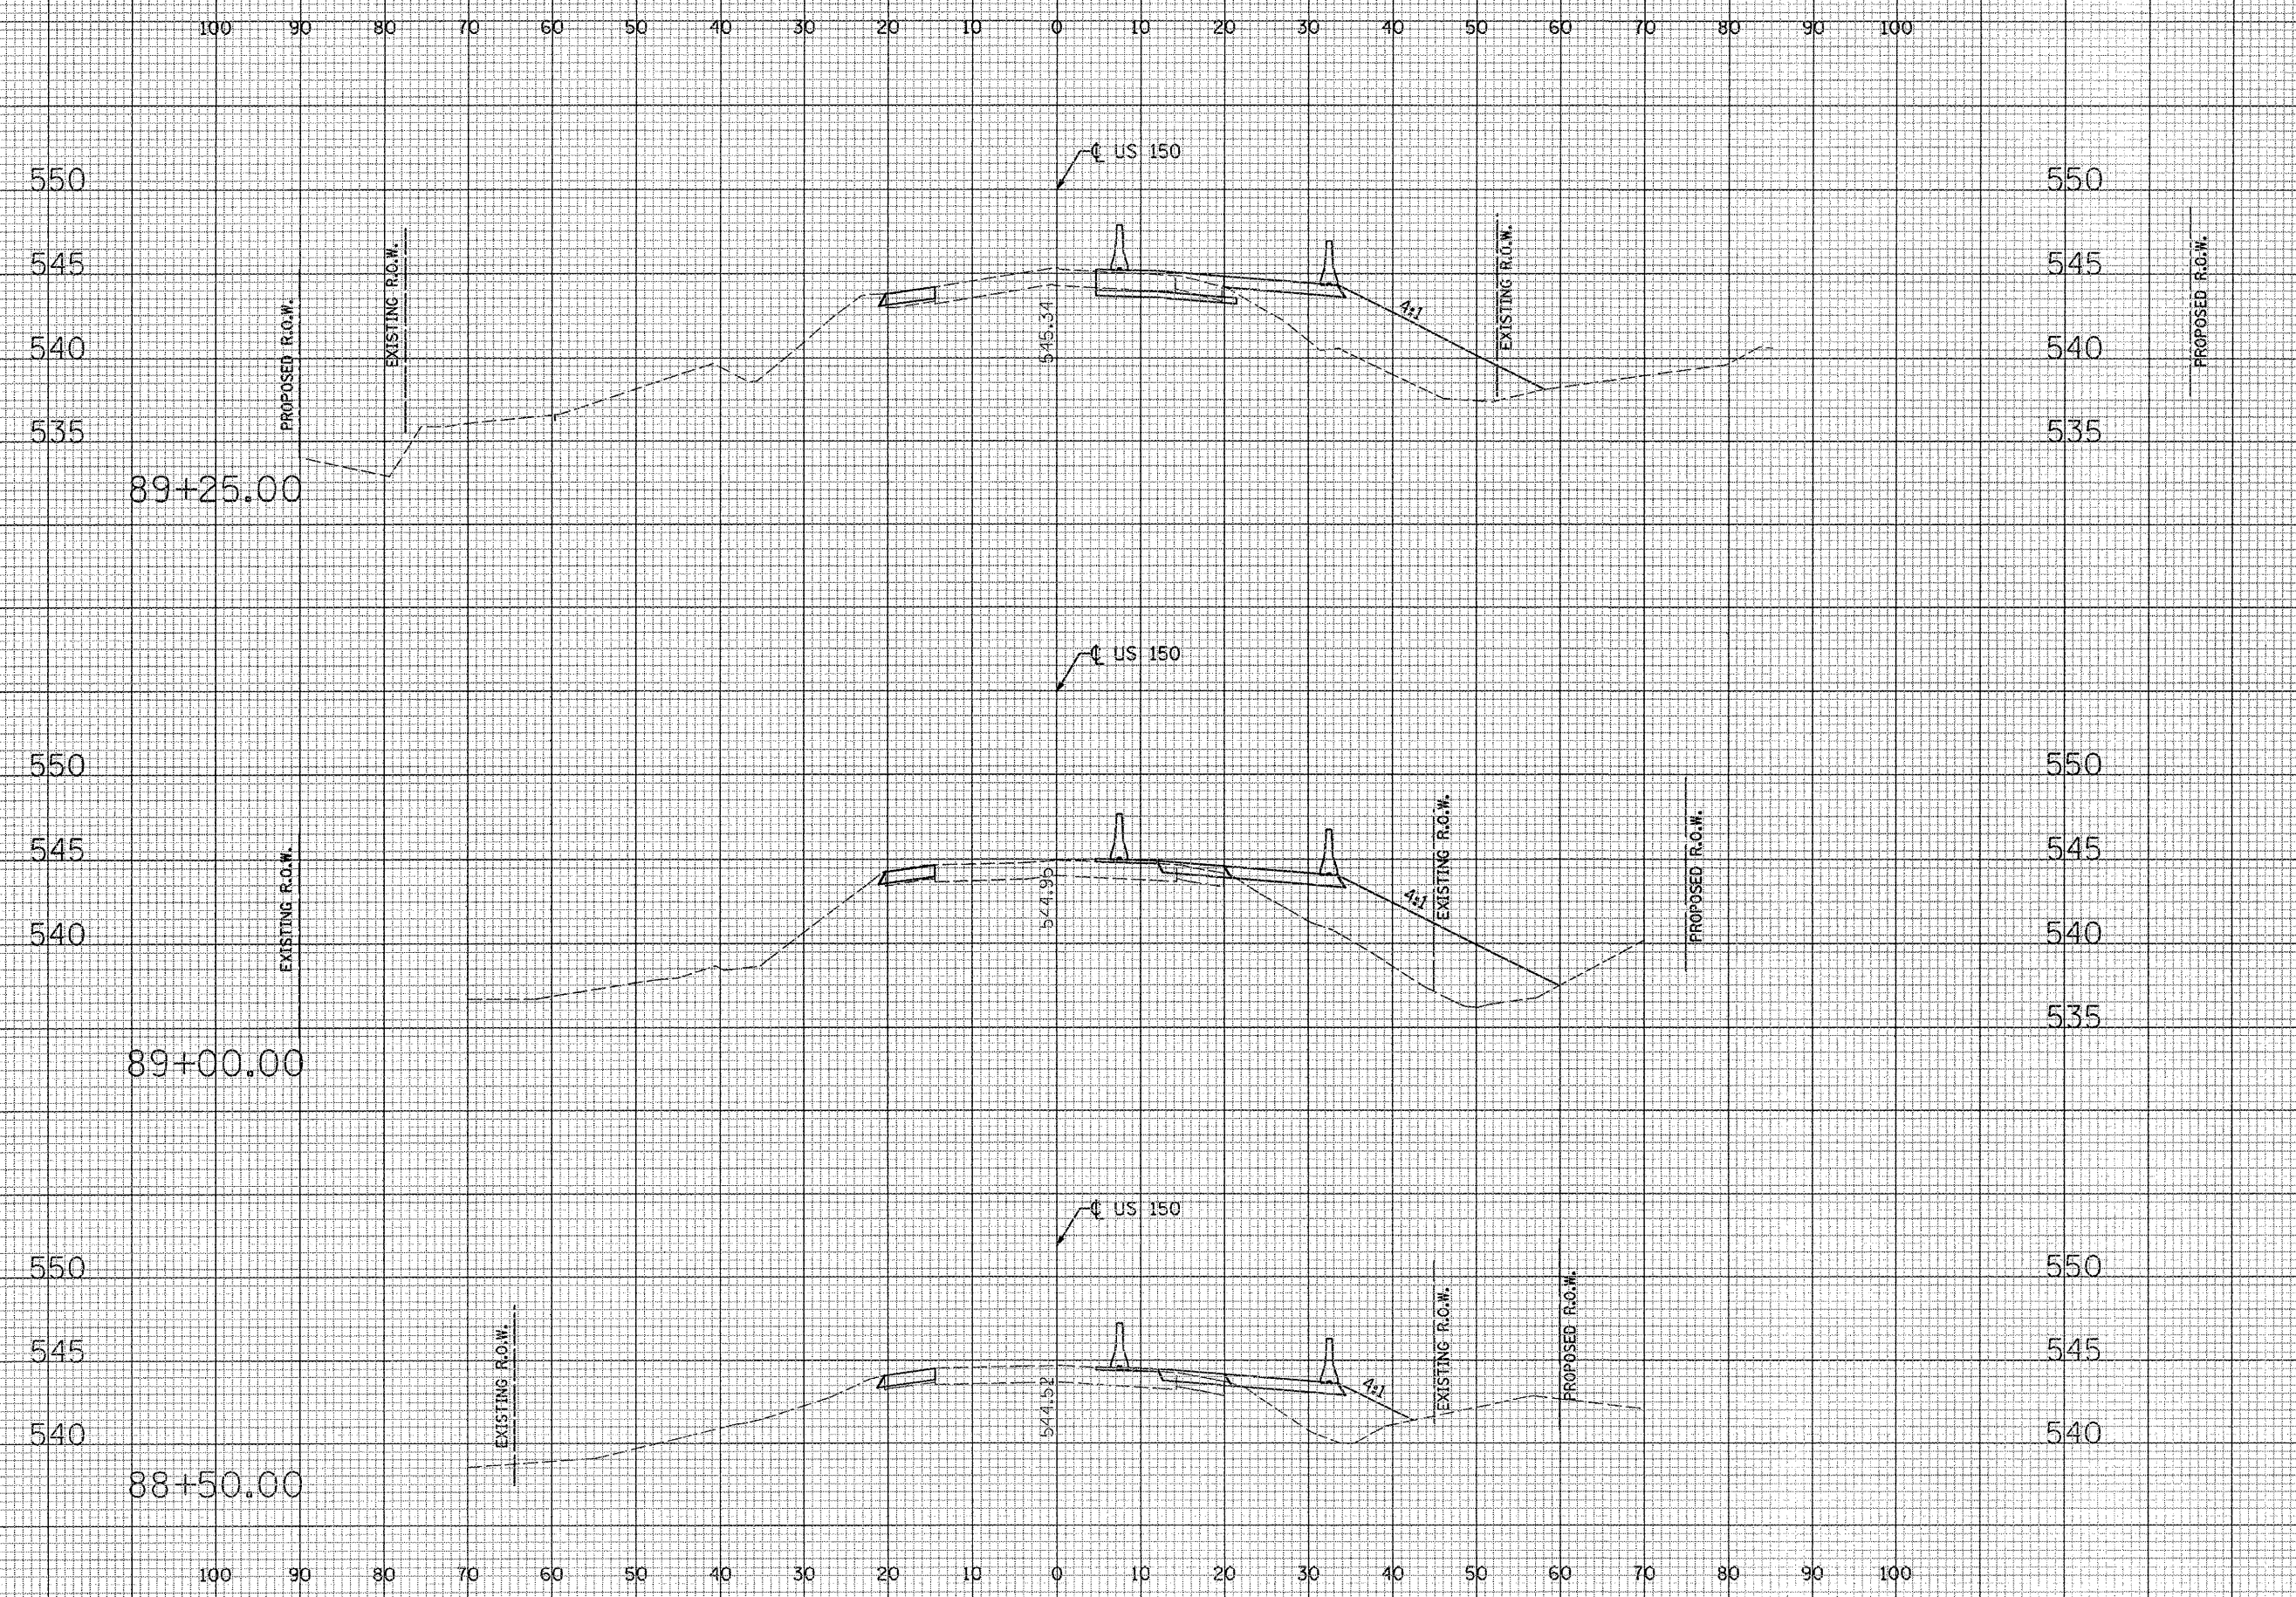

FILE NAME = ...Phase 11\0900040\0040XSMOT.dgn

USER NAME = Plotted by flin	DESIGNED - ST	REVISED - ---
	DRAWN - ST	REVISED - ---
PLOT SCALE = 20.0000' / IN.	CHECKED - FL	REVISED - ---
PLOT DATE = 10/7/2008	DATE - 12/2007	REVISED - ---

**STATE OF ILLINOIS
DEPARTMENT OF TRANSPORTATION**

**MAINTENANCE OF TRAFFIC RUNAROUND CROSS SECTIONS
US 150 OVER LITTLE FARM CREEK S.N. 090-0040**

SCALE: 1"=10'H, 5"V SHEET NO. OF SHEETS STA. 87+61.06 TO STA. 92+24.00

F.A.U. RTE.	SECTION	COUNTY	TOTAL SHEETS	SHEET NO.
6757	(105B) BR-3	TAZEWELL	45	133
FED. ROAD DIST. NO. ILLINOIS FED. AID PROJECT			CONTRACT NO. 68086	