


DATE	
BY	
SURVEYED	
PLOTTED	
TEMPLATE	
NOTE BOOK	
NO.	
AREAS CHECKED	

DATE	
BY	
SURVEYED	
PLOTTED	
TEMPLATE	
NOTE BOOK	
NO.	
AREAS CHECKED	

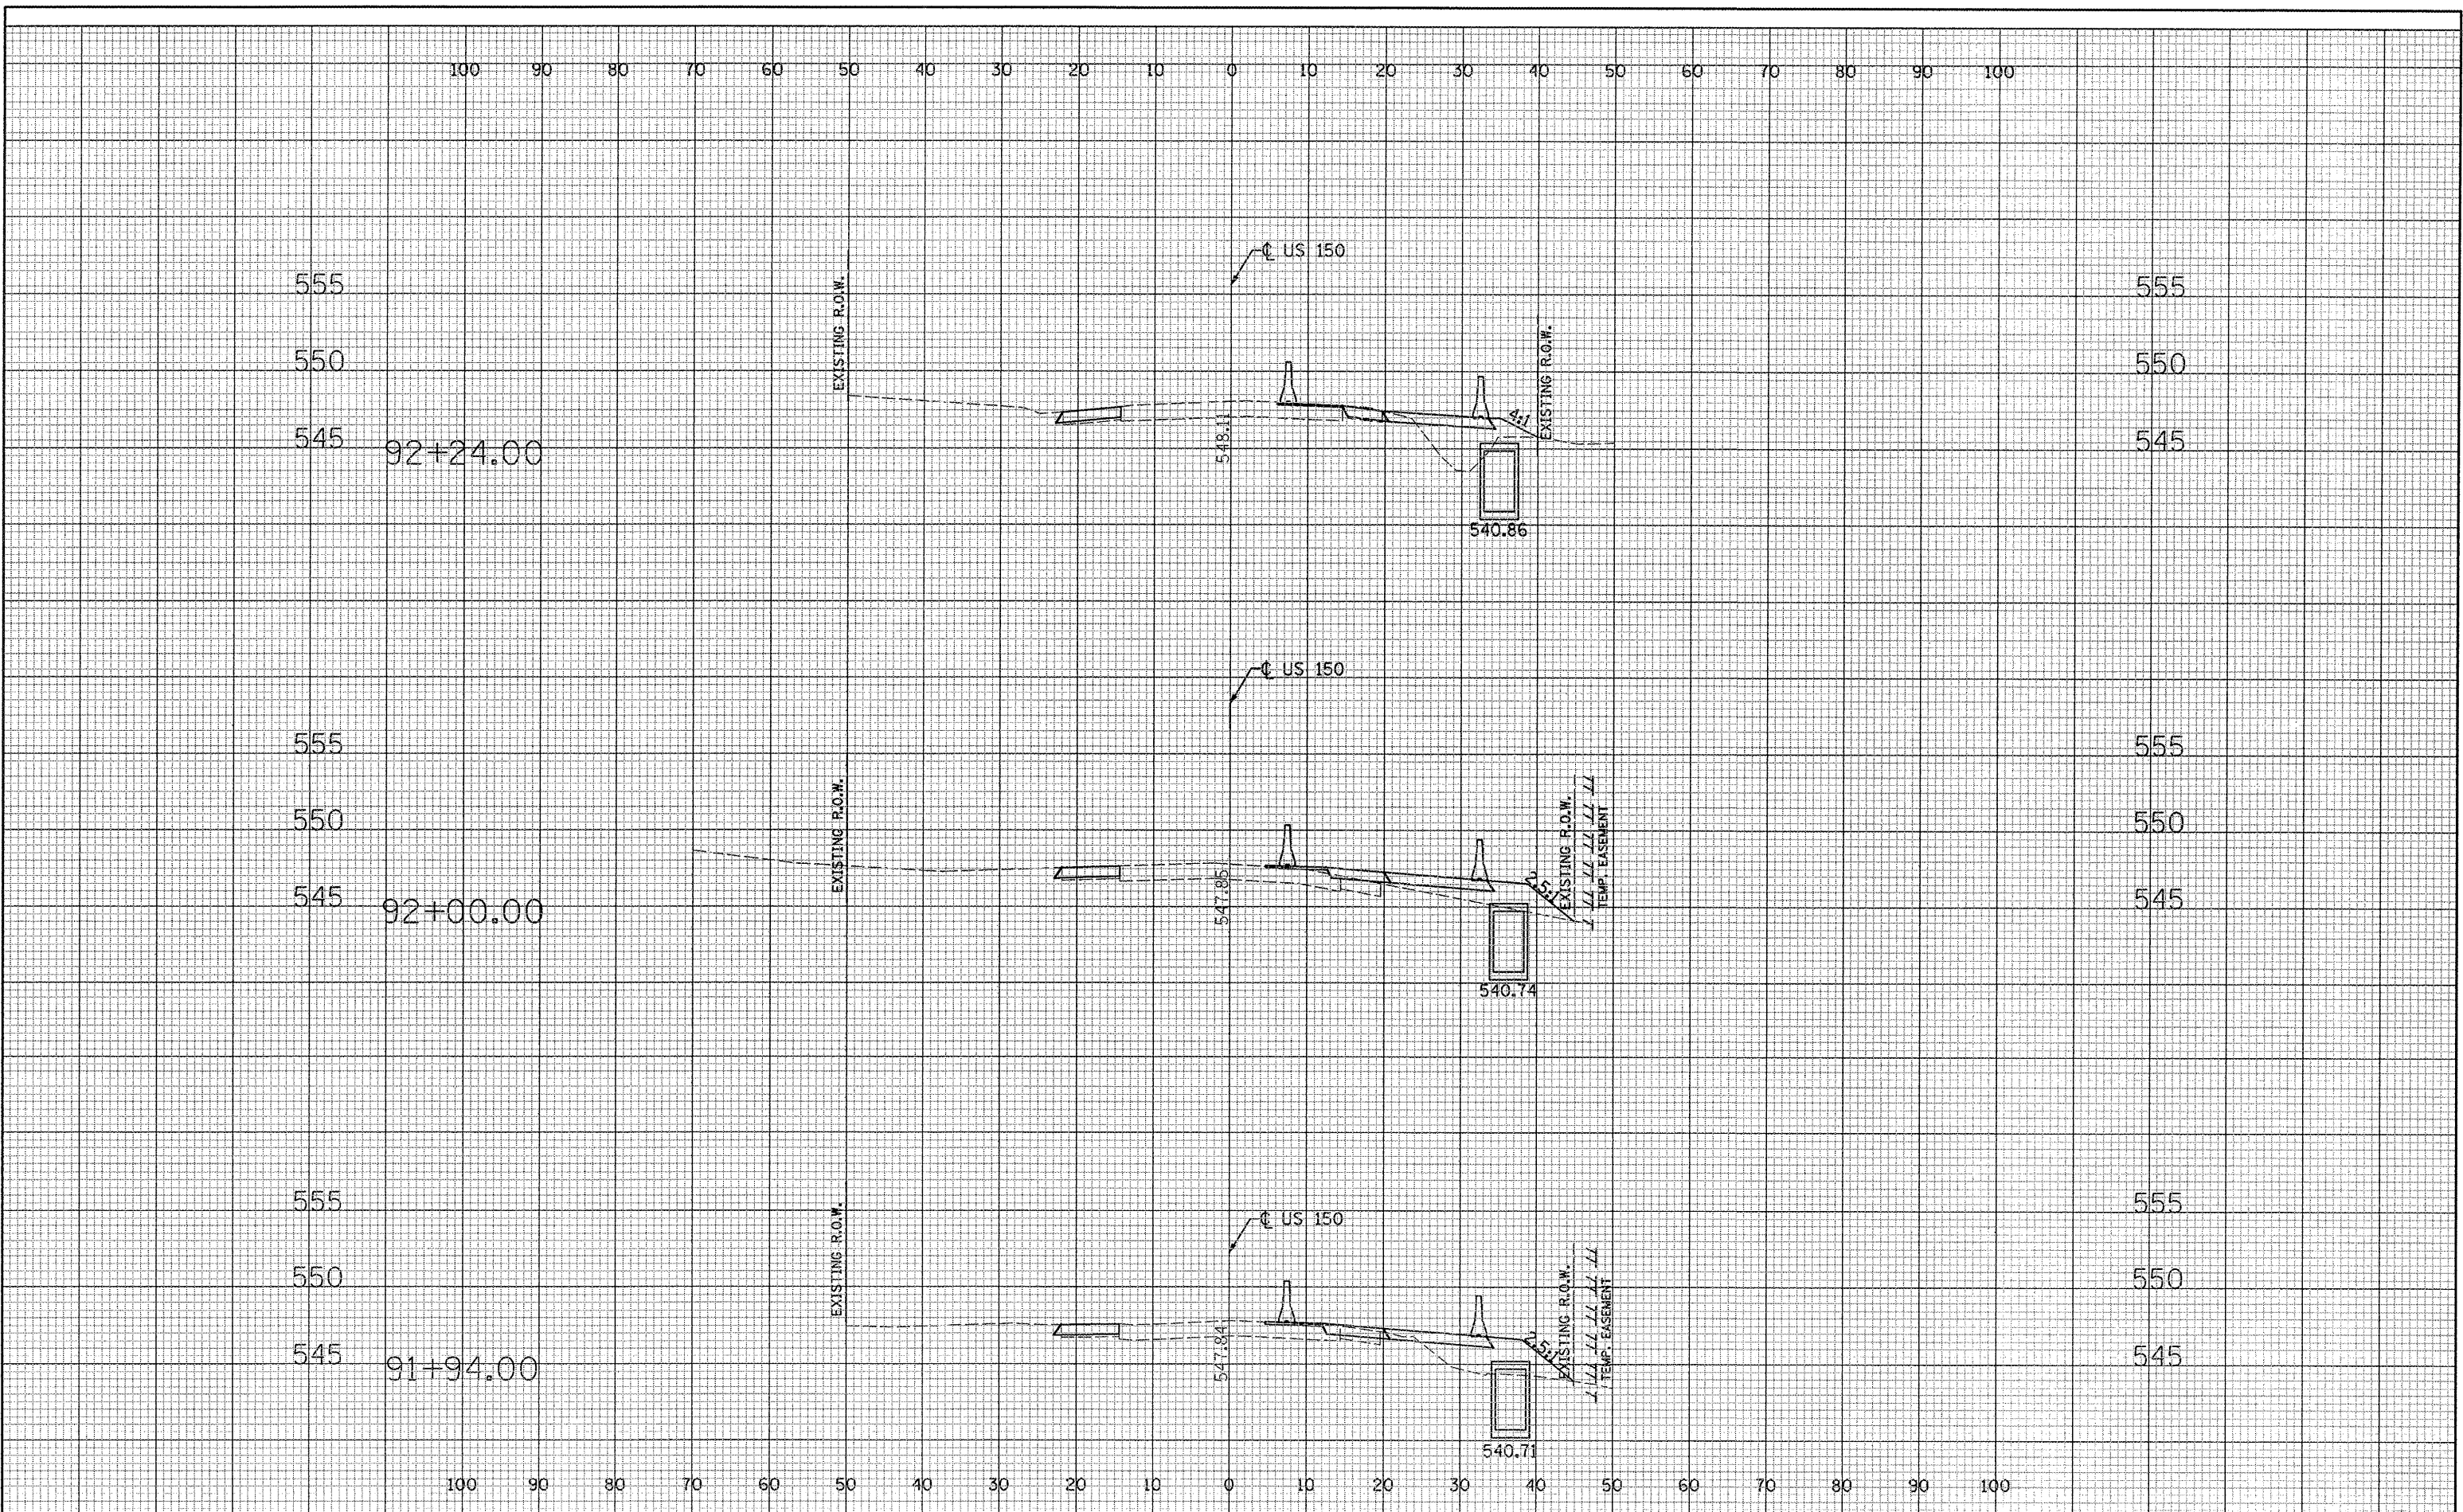

FILE NAME = ...Phase II\0900040\0040XSMOT.dgn

USER NAME = Plotted by fln	DESIGNED - ST	REVISED - ---
PLOT SCALE = 20.0000' / IN.	DRAWN - ST	REVISED - ---
PLOT DATE = 12/7/2008	CHECKED - FL	REVISED - ---
	DATE - 12/2007	REVISED - ---

**STATE OF ILLINOIS
DEPARTMENT OF TRANSPORTATION**

**MAINTENANCE OF TRAFFIC RUNAROUND CROSS SECTIONS
US 150 OVER LITTLE FARM CREEK S.N. 090-0040**

SCALE: 1"=10'H,5'V SHEET NO. OF SHEETS STA. 87+61.06 TO STA. 92+24.00

F.A.U. RTE.	SECTION	COUNTY	TOTAL SHEETS	SHEET NO.
6757	(105B) BR-3	TAZEWELL	47	133
FED. ROAD DIST. NO. - ILLINOIS FED. AID PROJECT			CONTRACT NO. 68086	