


DATE	
BY	
FINAL SURVEY	SURVEYED
NOTE BOOK NO.	PLOTTED
	TEMPLATE
	AREAS CHECKED

DATE	
BY	
ORIGINAL SURVEY	SURVEYED
NOTE BOOK NO.	PLOTTED
	TEMPLATE
	AREAS CHECKED

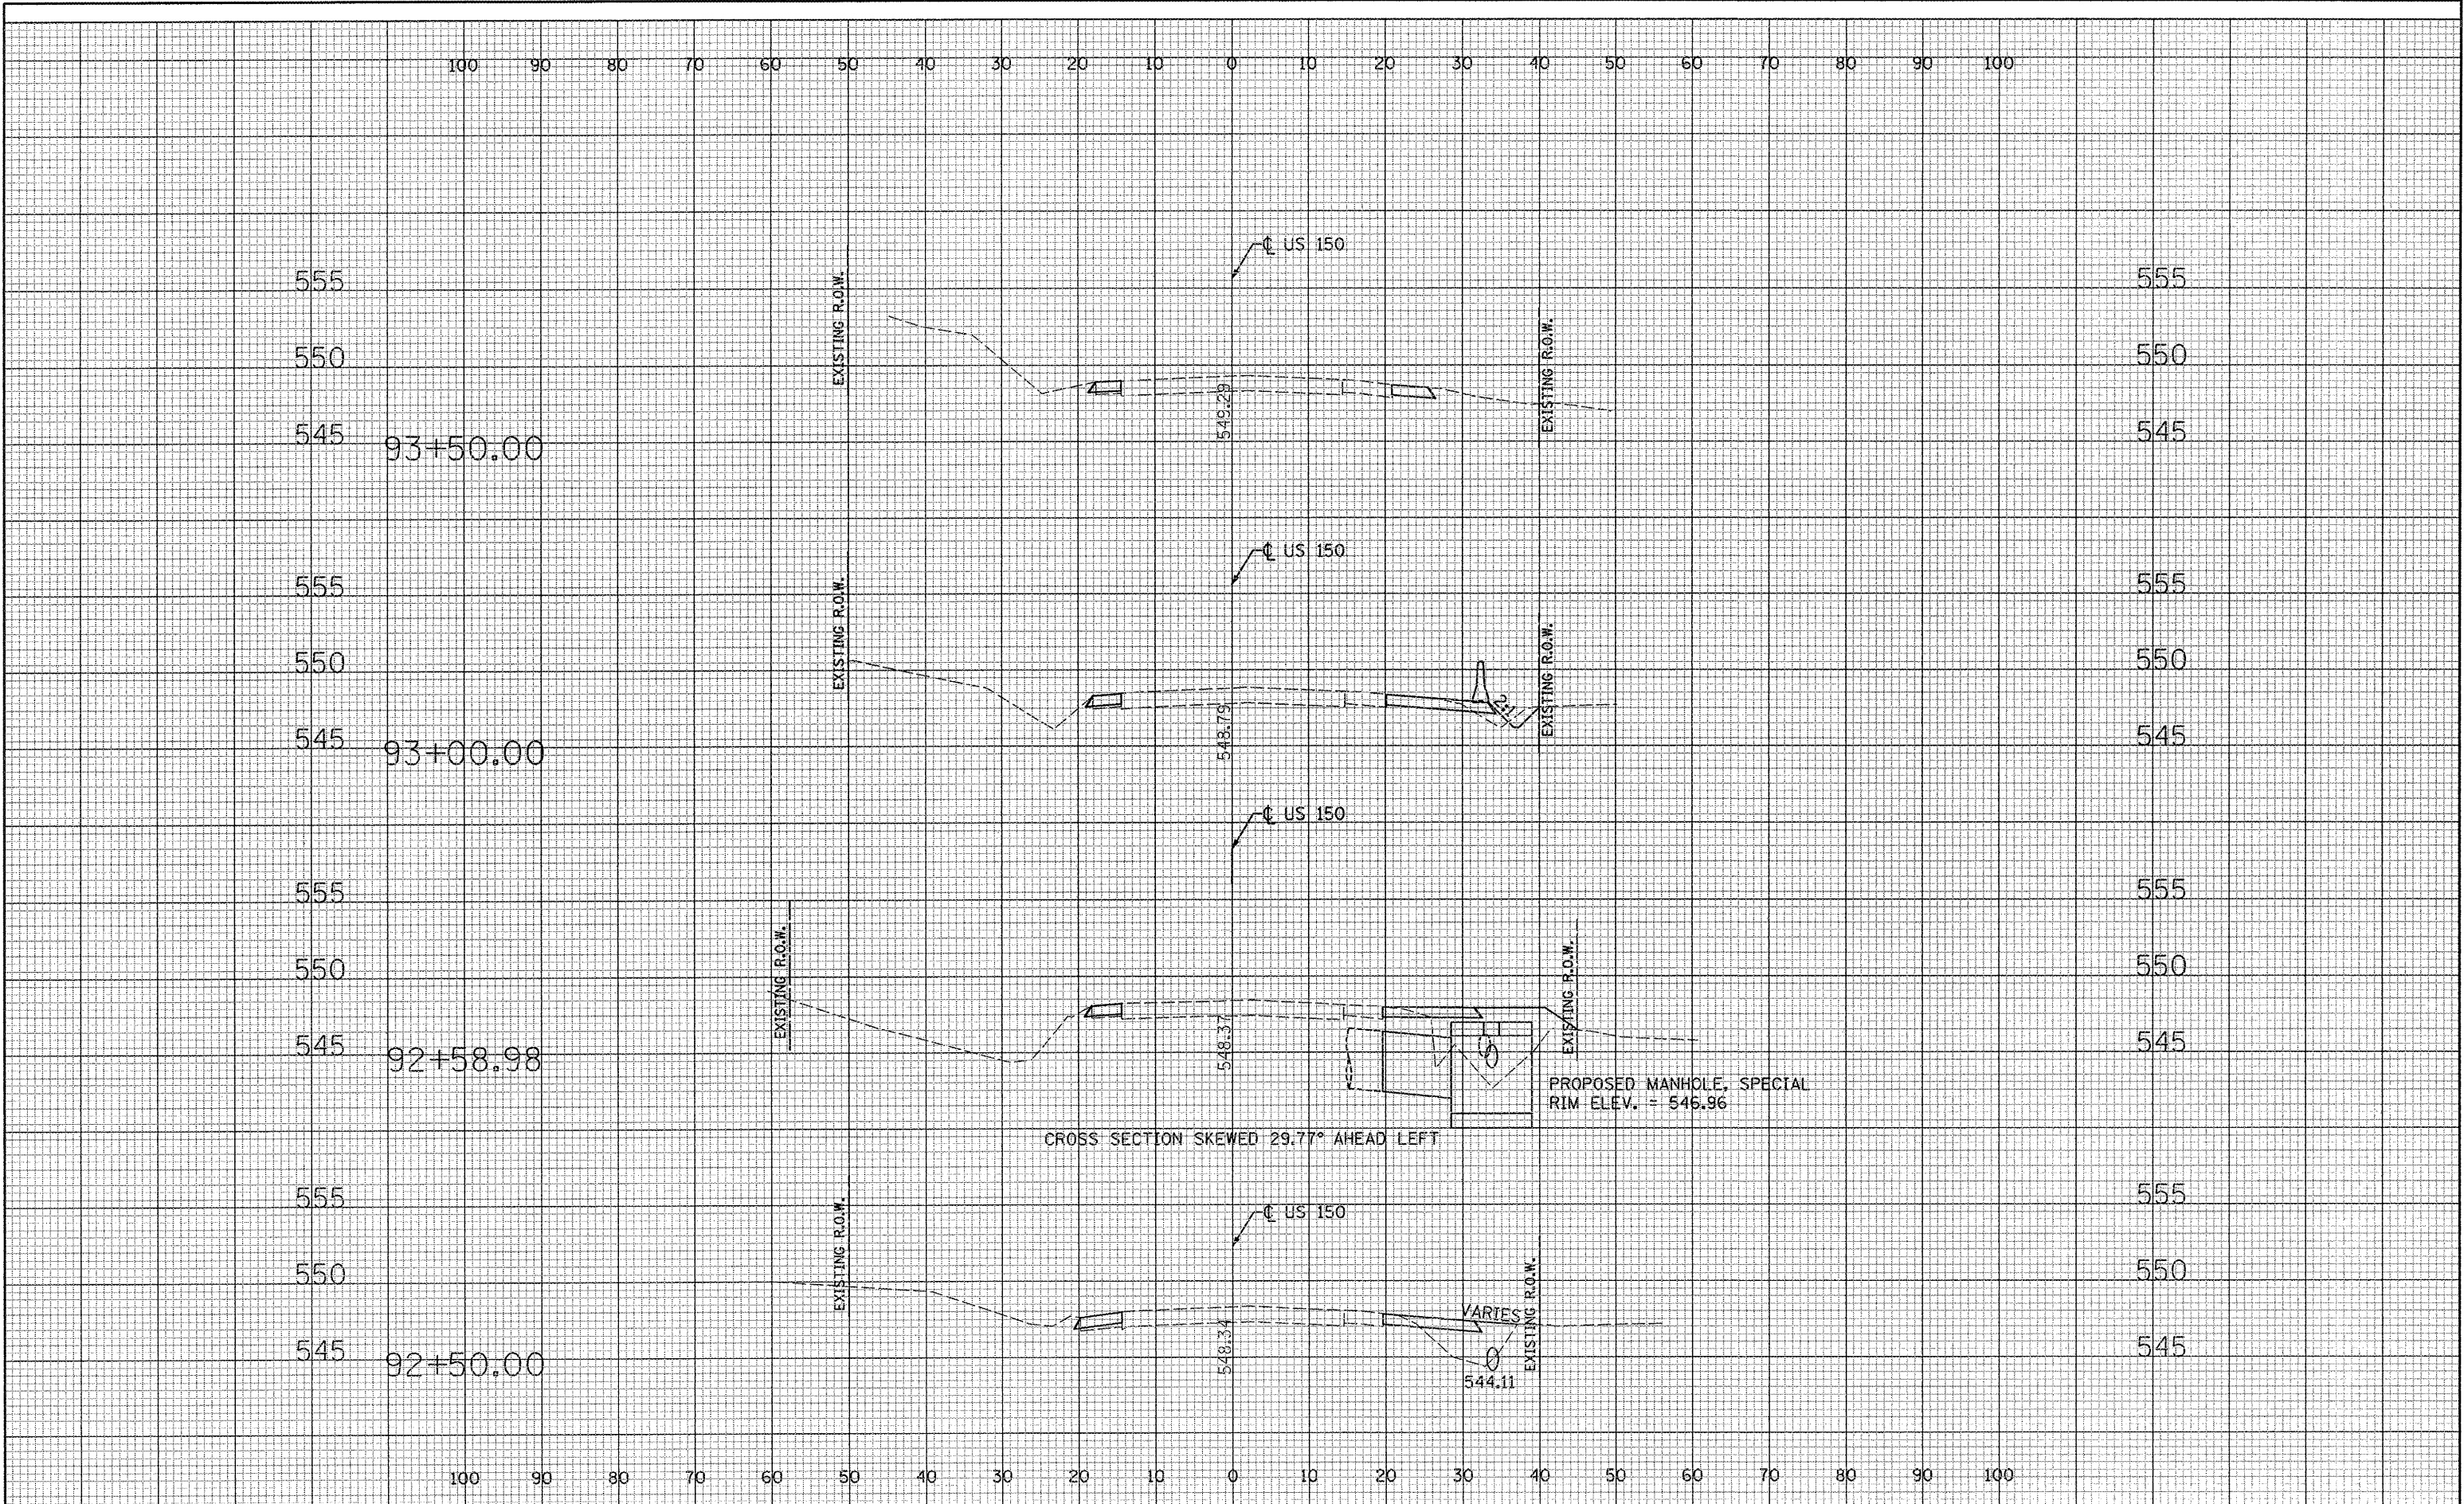

FILE NAME =  
 ...Phase II\0900040\0040XSMOT.dgn

USER NAME = Plotted by flin	DESIGNED - ST	REVISED - ---
PLOT SCALE = 28.0000' / IN.	DRAWN - ST	REVISED - ---
PLOT DATE = 10/7/2008	CHECKED - FL	REVISED - ---
	DATE - 12/2007	REVISED - ---

**STATE OF ILLINOIS  
 DEPARTMENT OF TRANSPORTATION**

**MAINTENANCE OF TRAFFIC RUNAROUND CROSS SECTIONS  
 US 150 OVER LITTLE FARM CREEK S.N. 090-0040**

SCALE: 1"=10'H, 5"V    SHEET NO.    OF    SHEETS    STA. 87+61.06 TO STA. 92+24.00

F.A.U. RTE.	SECTION	COUNTY	TOTAL SHEETS	SHEET NO.
6757	(105B) BR-3	TAZEWELL	48	133
FED. ROAD DIST. NO. - ILLINOIS FED. AID PROJECT			CONTRACT NO. 68086	