


**MINIMUM BAR LAP**  
#5 Bar = 1'-8"

Notes:  
See Sheet 9 of 24 for superstructure details and Bill of Material.  
Bars indicated thus 54 x 3-#5 etc. indicates 54 lines of bars with 3 lengths per line.  
See Sheet 9 of 24 for parapet reinforcement.  
For Sec. A-A and diaphragm details see sheet 10 of 24.

**PLAN**

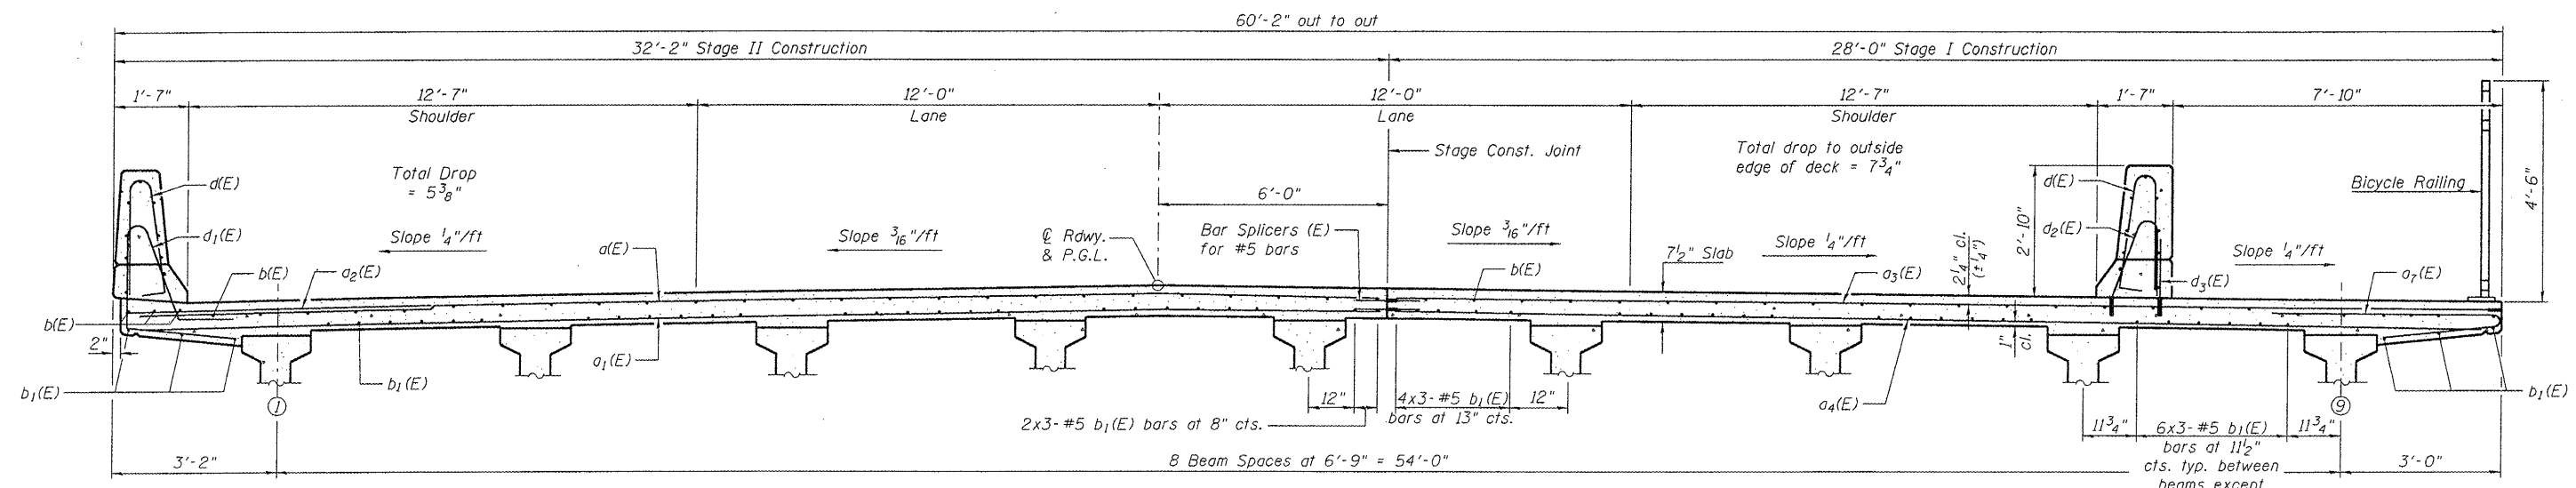

**CROSS SECTION**  
(Looking East)

DESIGNED BY: RWK  
CHECKED BY: DLS  
DATE: 10/07

FILED BY: RWK  
DATE: 10/07

DATE: 09-0176.DWG

REVISIONS	
NAME	DATE

ILLINOIS DEPARTMENT OF TRANSPORTATION  
**SUPERSTRUCTURE**  
U.S. 150 OVER LITTLE FARM CREEK  
F.A.U. ROUTE 6757 SECTION (105B)BR-3  
TAZEWELL COUNTY  
STA. 89+80.58  
S.N. 090-0176

\$FILE ABBREV\$  
 \$TIME\$  
 \$DATE\$