


DATE	
BY	
FINAL SURVEY	
NOTED	
PLOTTED	
TEMPLATE	
AREAS	
CHECKED	
NO.	

DATE	
BY	
ORIGINAL SURVEY	
NOTED	
PLOTTED	
TEMPLATE	
AREAS	
CHECKED	
NO.	

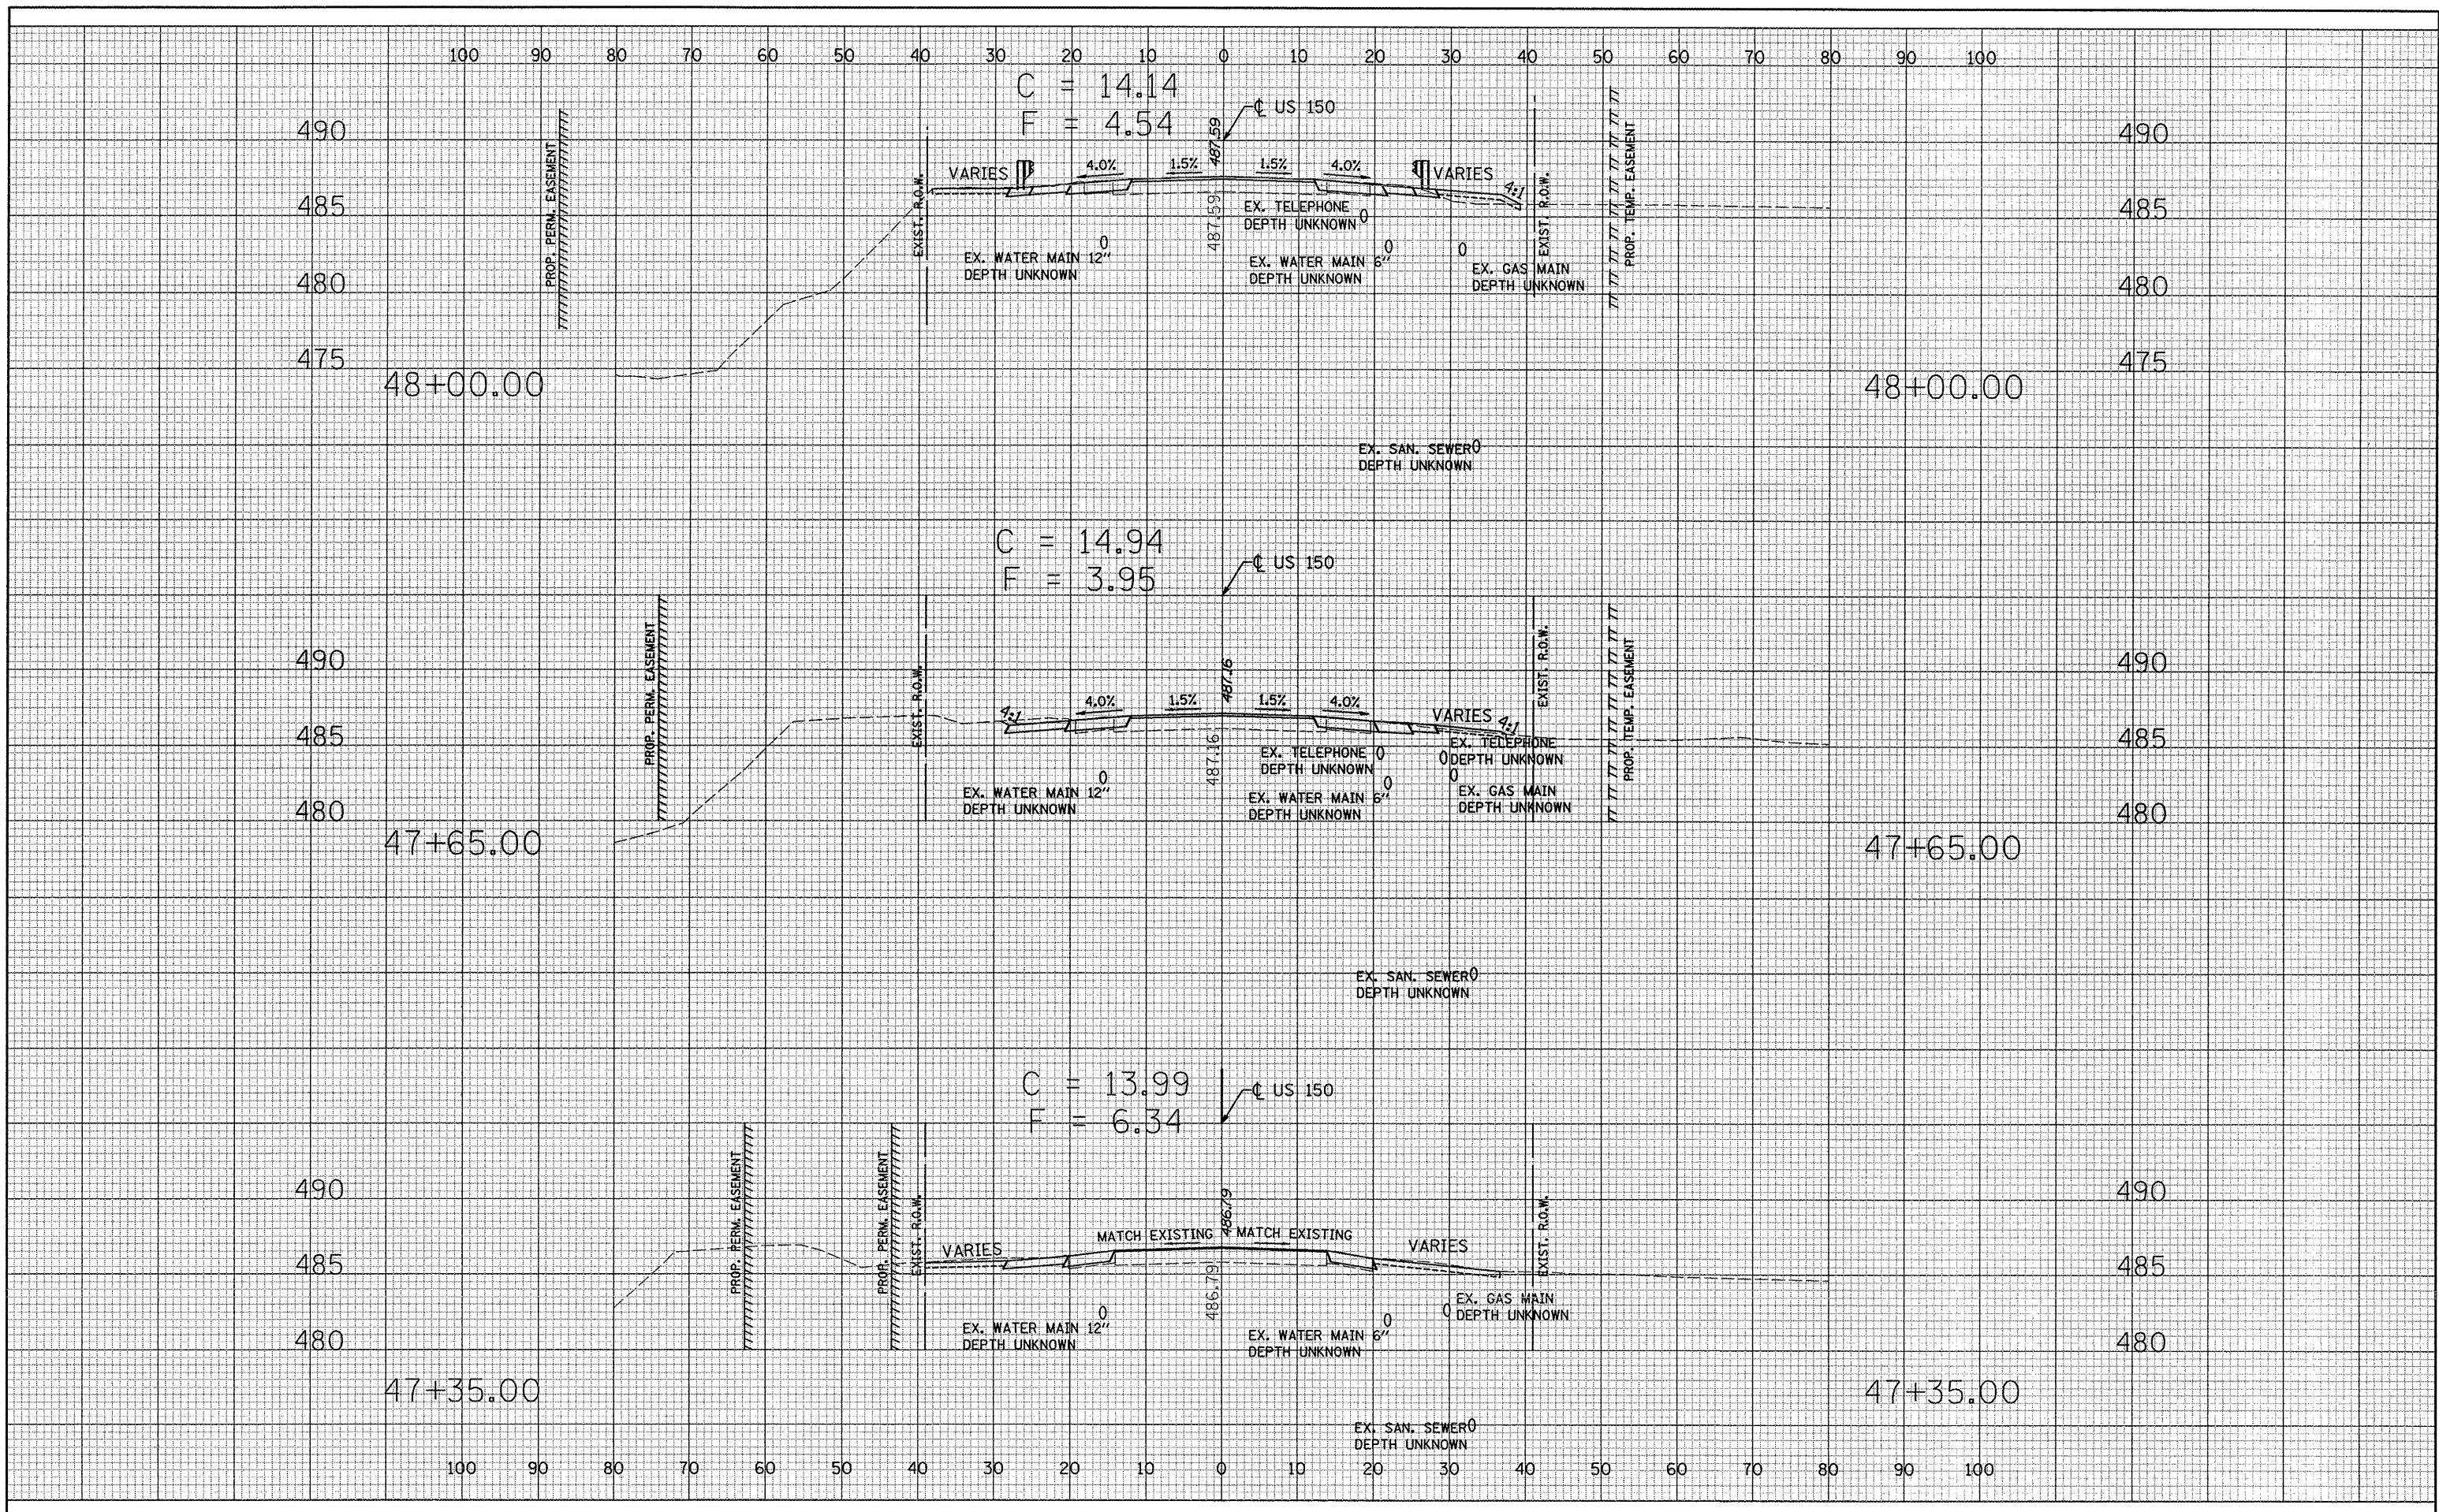

FILE NAME = ...\\0700036\0036XSSHEET.dgn	USER NAME = Plotted by flin	DESIGNED - ST	REVISED - ---	<b>STATE OF ILLINOIS DEPARTMENT OF TRANSPORTATION</b>	<b>CROSS SECTIONS US 150 OVER LITTLE FARM CREEK S.N. 090-0038</b>	F.A.U. RTE. 6757	SECTION (105B) BR-2	COUNTY TAZEWELL	TOTAL SHEETS 123	SHEET NO. 133	
	PLOT SCALE = 20.0000' / IN.	CHECKED - FL	REVISED - ---			SCALE: 1"=10'H, 5'V	SHEET NO. OF SHEETS	STA. 47+35.00 TO STA. 52+05.00	CONTRACT NO. 68086		
	PLOT DATE = 10/8/2008	DATE - 12/2007	REVISED - ---					FED. ROAD DIST. NO. ILLINOIS FED. AID PROJECT			