


DATE	
BY	
REVISIONS	
NO.	
DATE	
BY	
REVISIONS	
NO.	
DATE	
BY	
REVISIONS	
NO.	

DATE	
BY	
REVISIONS	
NO.	
DATE	
BY	
REVISIONS	
NO.	
DATE	
BY	
REVISIONS	
NO.	

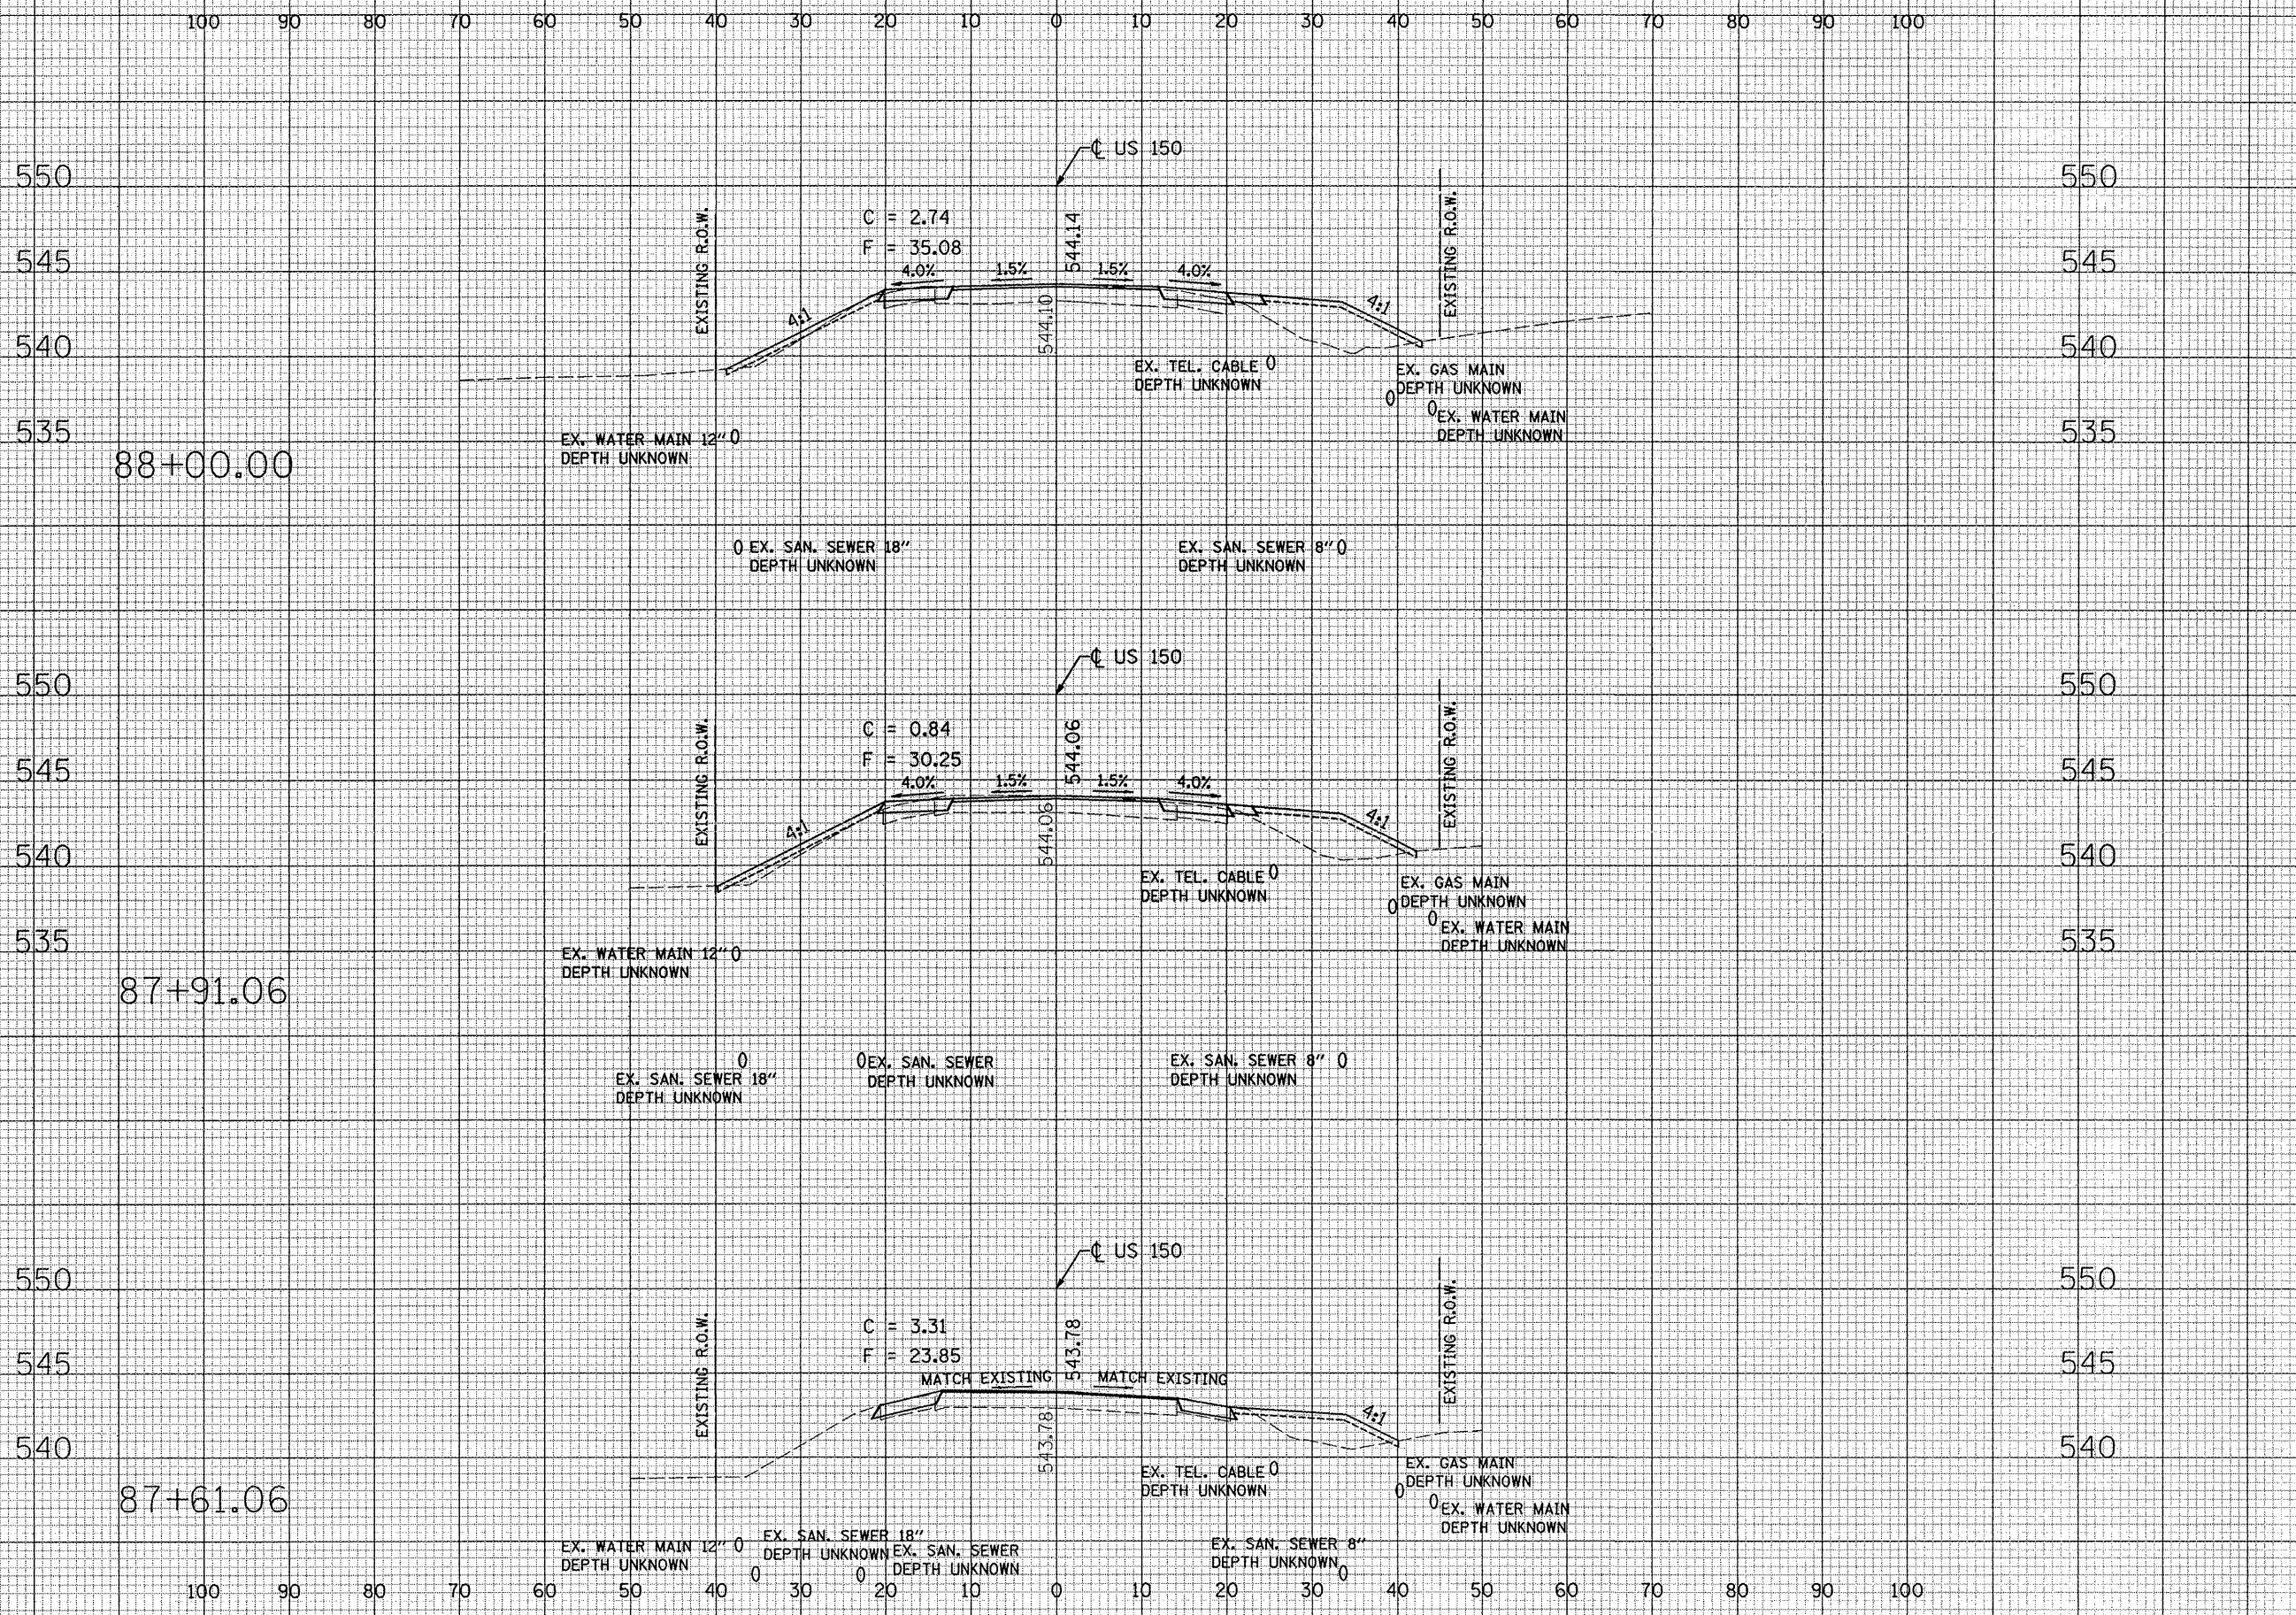

FILE NAME = ...Phase 11\090004\004D\S.dgn

USER NAME = Plotted by new6	DESIGNED - ST	REVISED - ---
PLOT SCALE = 20.0000' / IN.	DRAWN - ST	REVISED - ---
PLOT DATE = 7/29/2008	CHECKED - FL	REVISED - ---
	DATE - 12/2007	REVISED - ---

**STATE OF ILLINOIS  
DEPARTMENT OF TRANSPORTATION**

**CROSS SECTIONS  
US 150 OVER LITTLE FARM CREEK S.N. 090-0040**

SCALE: 1"=10'4.5"V SHEET NO. OF SHEETS STA. 87+61.06 TO STA. 92+24.00

F.A.U. RTE.	SECTION	COUNTY	TOTAL SHEETS	SHEET NO.
6757	(105B) BR-3	TAZEWELL	127	133
CONTRACT NO. 68086				
FED. ROAD DIST. NO. - ILLINOIS FED. AID PROJECT				