


DATE	
BY	
SURVEYED	
TEMPLATE	
AREAS	
CHECKED	
FINAL SURVEY NOTE BOOK NO.	

DATE	
BY	
SURVEYED	
TEMPLATE	
AREAS	
CHECKED	
ORIGINAL SURVEY NOTE BOOK NO.	

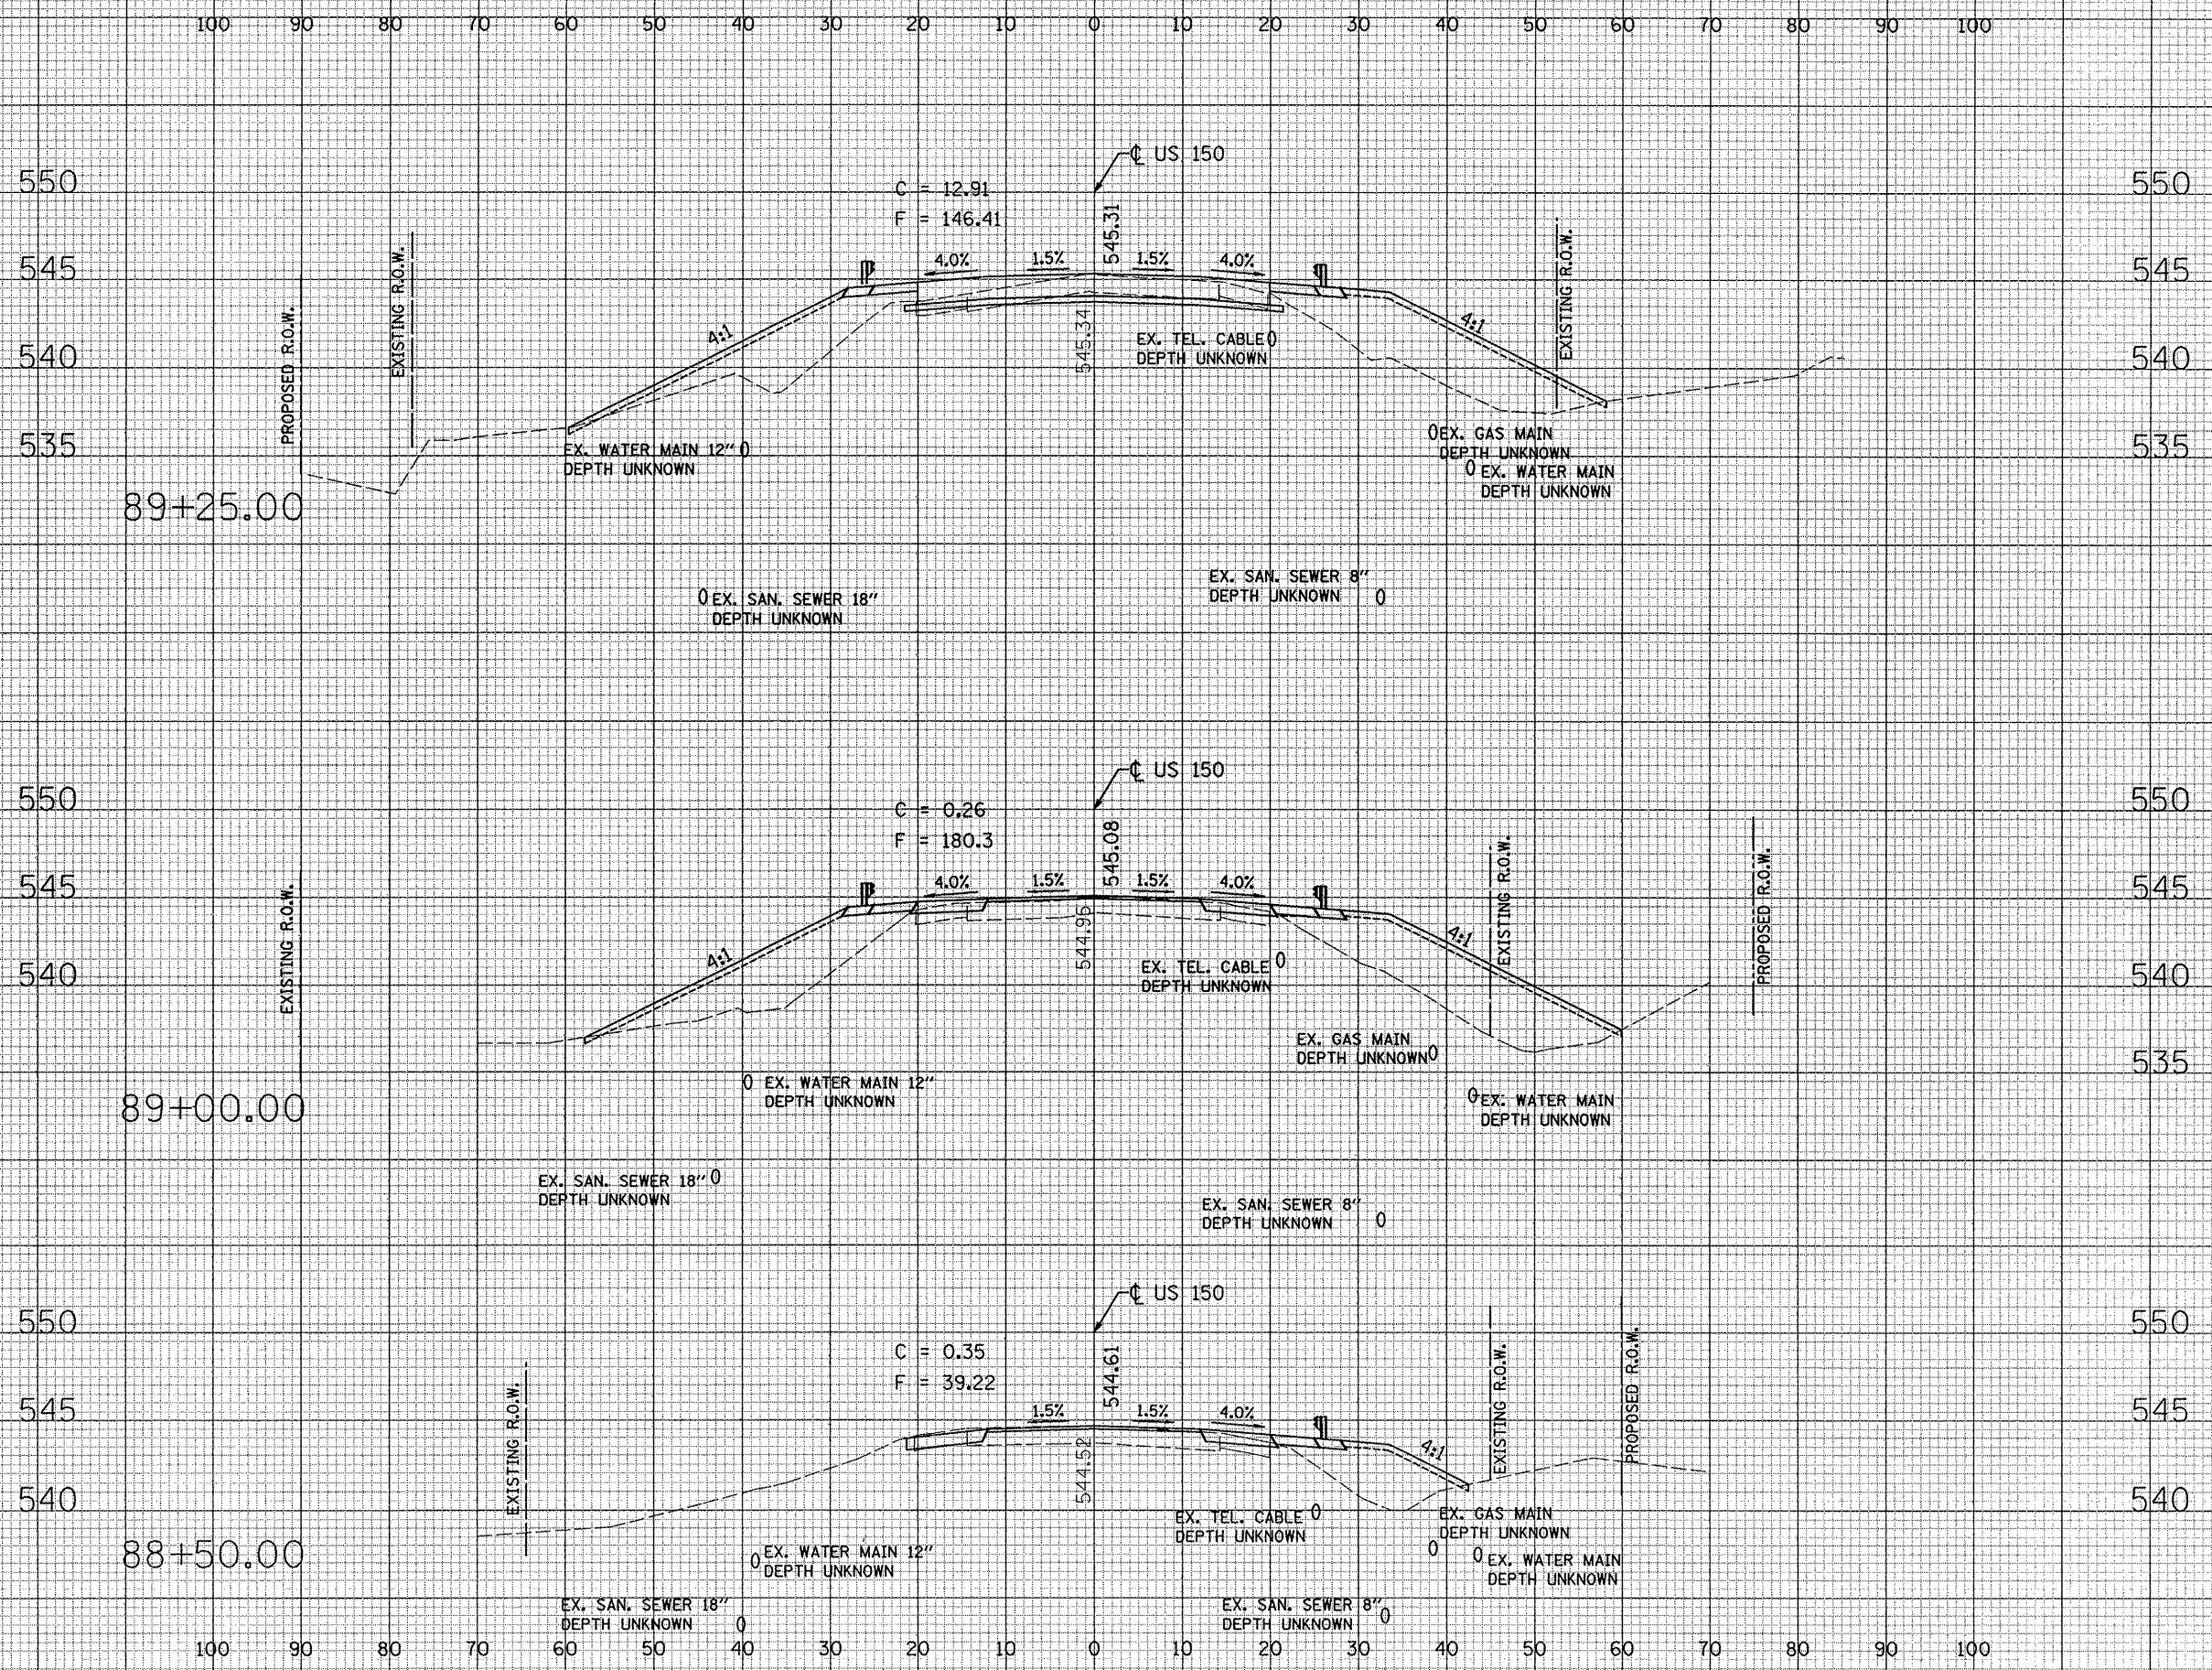

FILE NAME = ...Phase 11\0900040\0040XS.dgn
 USER NAME = Plotted by new6
 PLOT SCALE = 20,0000' / IN.
 PLOT DATE = 7/29/2008

DESIGNED - ST	REVISED - ----
DRAWN - ST	REVISED - ----
CHECKED - FL	REVISED - ----
DATE - 12/2007	REVISED - ----

**STATE OF ILLINOIS
 DEPARTMENT OF TRANSPORTATION**

**CROSS SECTIONS
 US 150 OVER LITTLE FARM CREEK S.N. 090-0040**

SCALE: 1"=10'H, 5'V SHEET NO. OF SHEETS STA. 87+61.06 TO STA. 92+24.00

F.A.U. RTE.	SECTION	COUNTY	TOTAL SHEETS	SHEET NO.
6757	(105B) BR-3	TAZEWELL	128	133
FED. ROAD DIST. NO. - ILLINOIS FED. AID PROJECT				
CONTRACT NO. 68086				