


DATE	
BY	
FINAL SURVEY	
SURVEYED	
PLOTTED	
TEMPLATE	
AREAS	
CHECKED	
NO.	

DATE	
BY	
ORIGINAL SURVEY	
SURVEYED	
PLOTTED	
TEMPLATE	
AREAS	
CHECKED	
NO.	

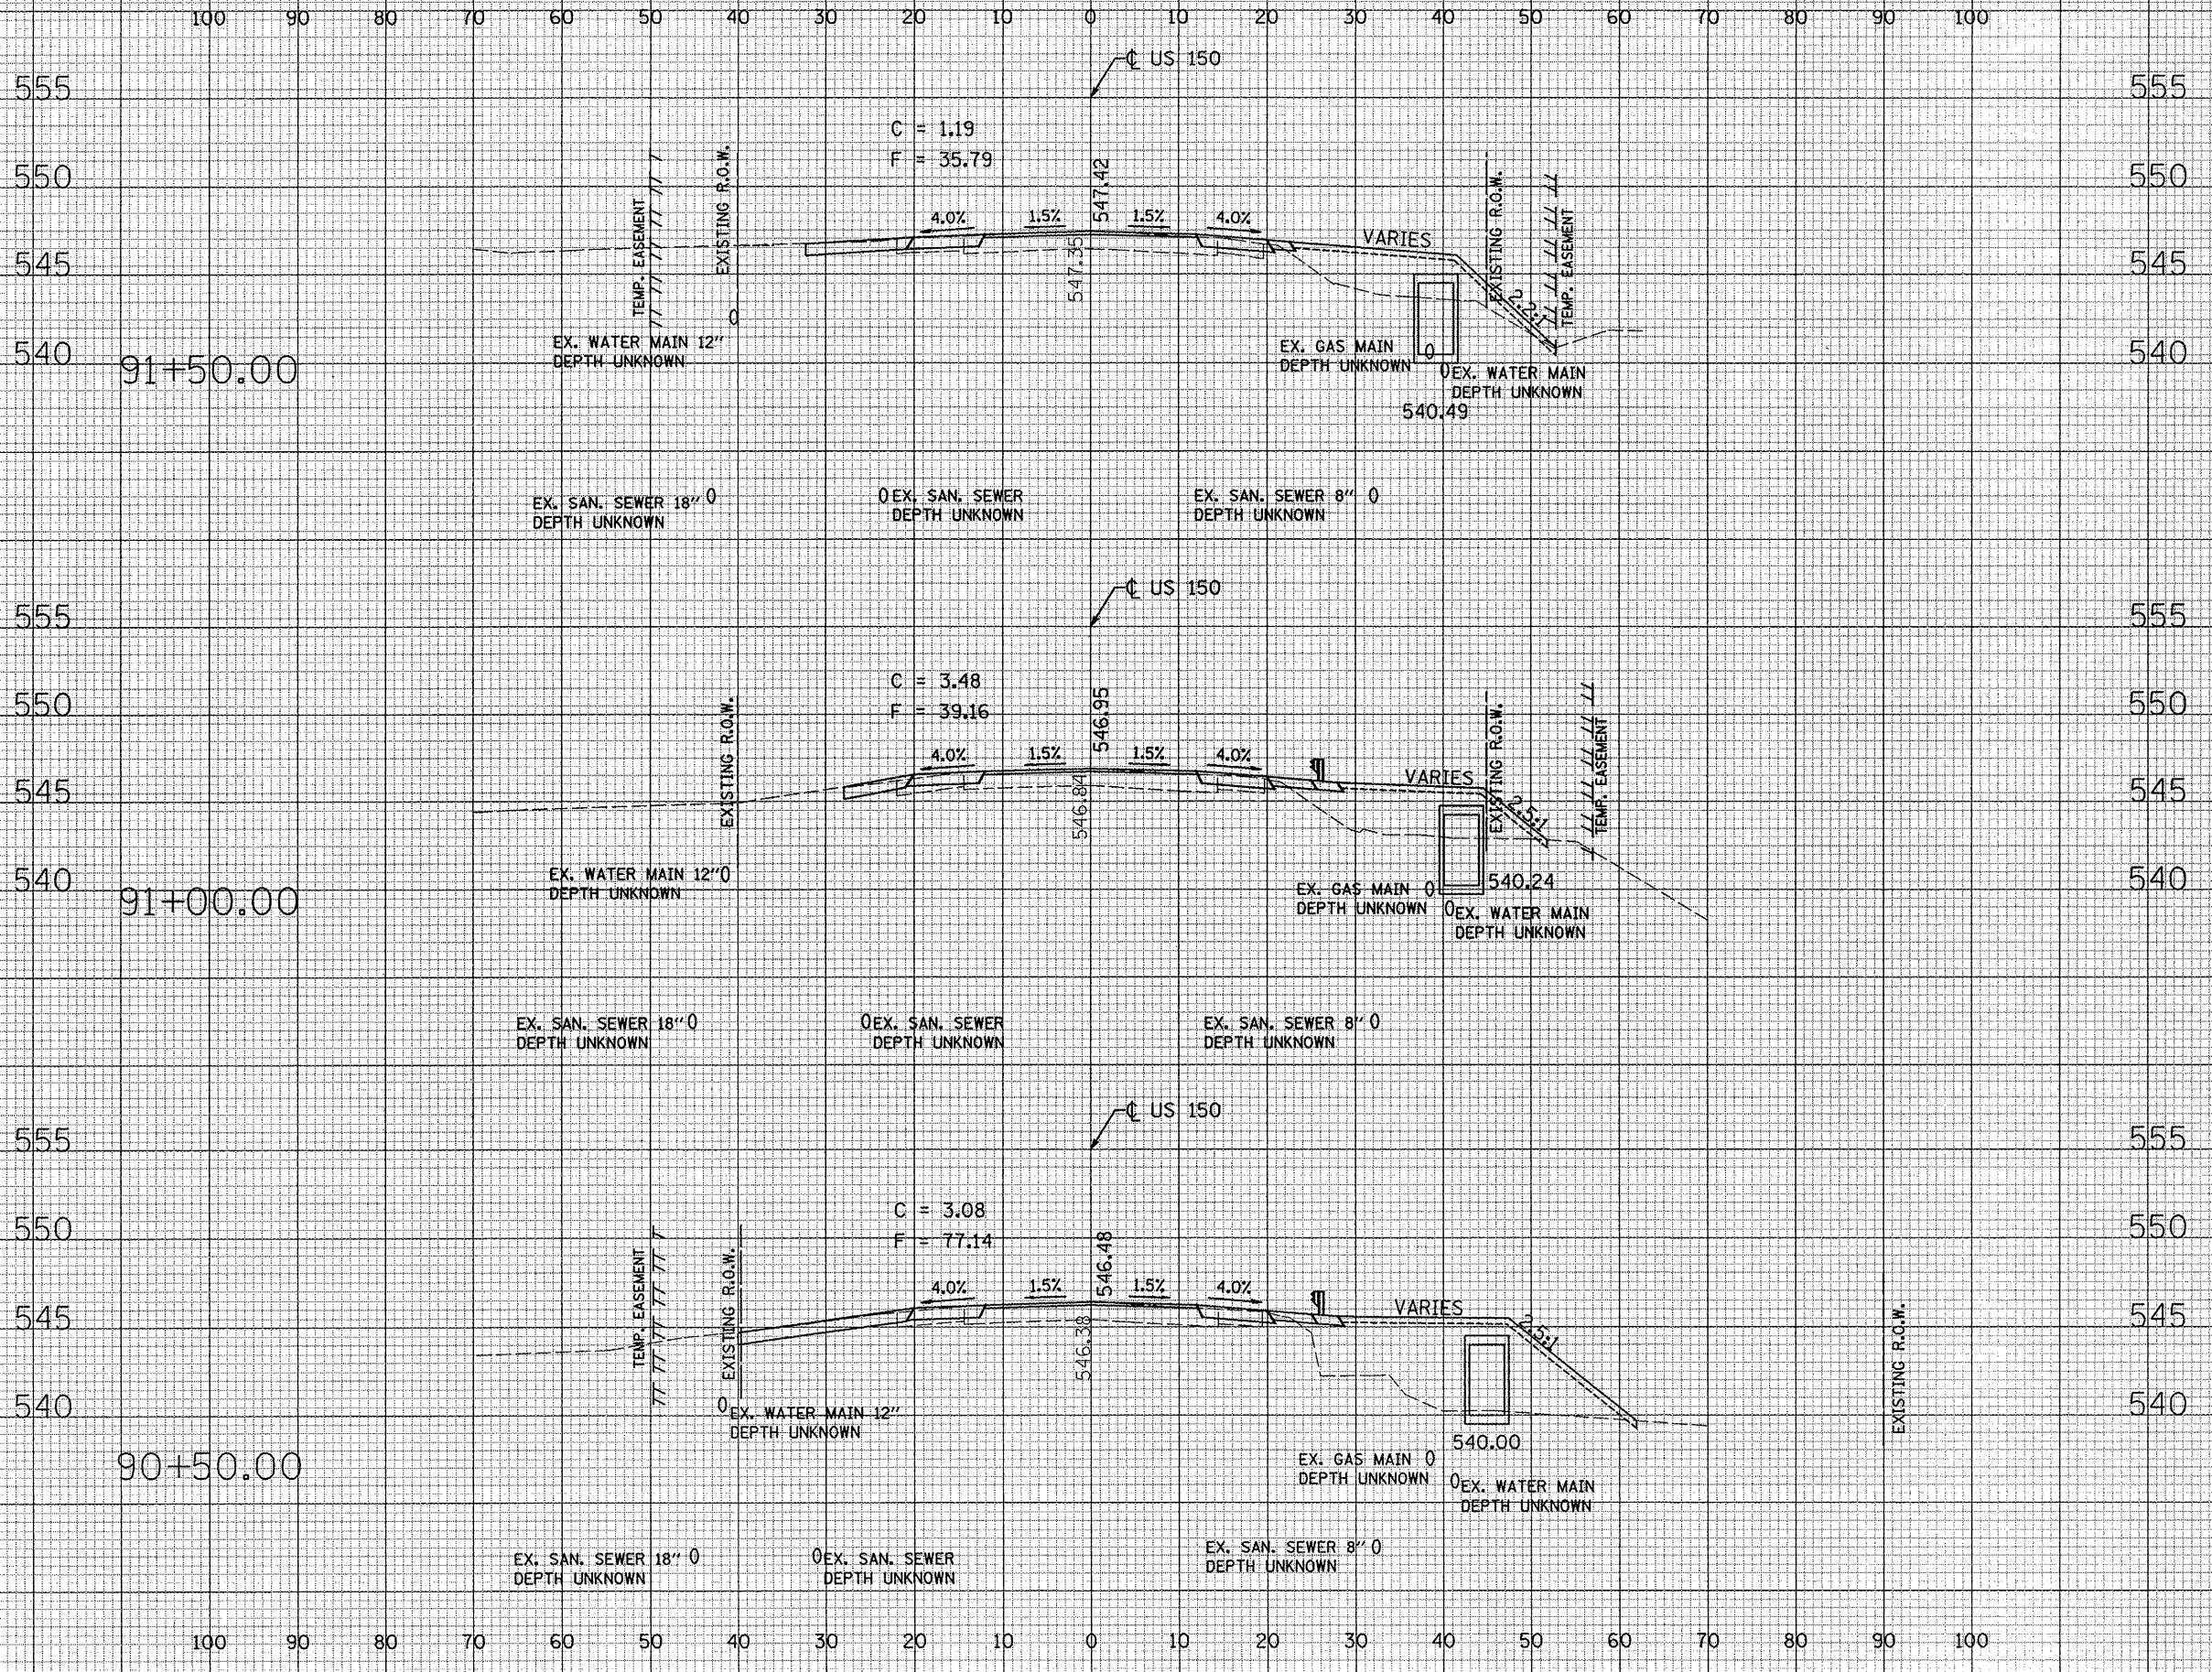

FILE NAME = ...Phase II\0900040\0040XS.dgn

USER NAME = Plotted by fln	DESIGNED - ST	REVISED - ---
	DRAWN - ST	REVISED - ---
PLOT SCALE = 20.0000' / IN.	CHECKED - FL	REVISED - ---
PLOT DATE = 10/7/2008	DATE - 12/2007	REVISED - ---

**STATE OF ILLINOIS
DEPARTMENT OF TRANSPORTATION**

CROSS SECTIONS
US 150 OVER LITTLE FARM CREEK S.N. 090-0040

SCALE: 1"=10'H, 5'V SHEET NO. OF SHEETS STA. 87+61.06 TO STA. 92+24.00

F.A.U. RTE.	SECTION	COUNTY	TOTAL SHEETS	SHEET NO.
6757	(105B) BR-3	TAZEWELL	129	133
FED. ROAD DIST. NO. = ILLINOIS FED. AID PROJECT			CONTRACT NO. 68086	