


DATE	
BY	
SURVEYED	
PLOTTED	
NOTE BOOK	
NO.	
AREAS CHECKED	

DATE	
BY	
SURVEYED	
PLOTTED	
NOTE BOOK	
NO.	
AREAS CHECKED	

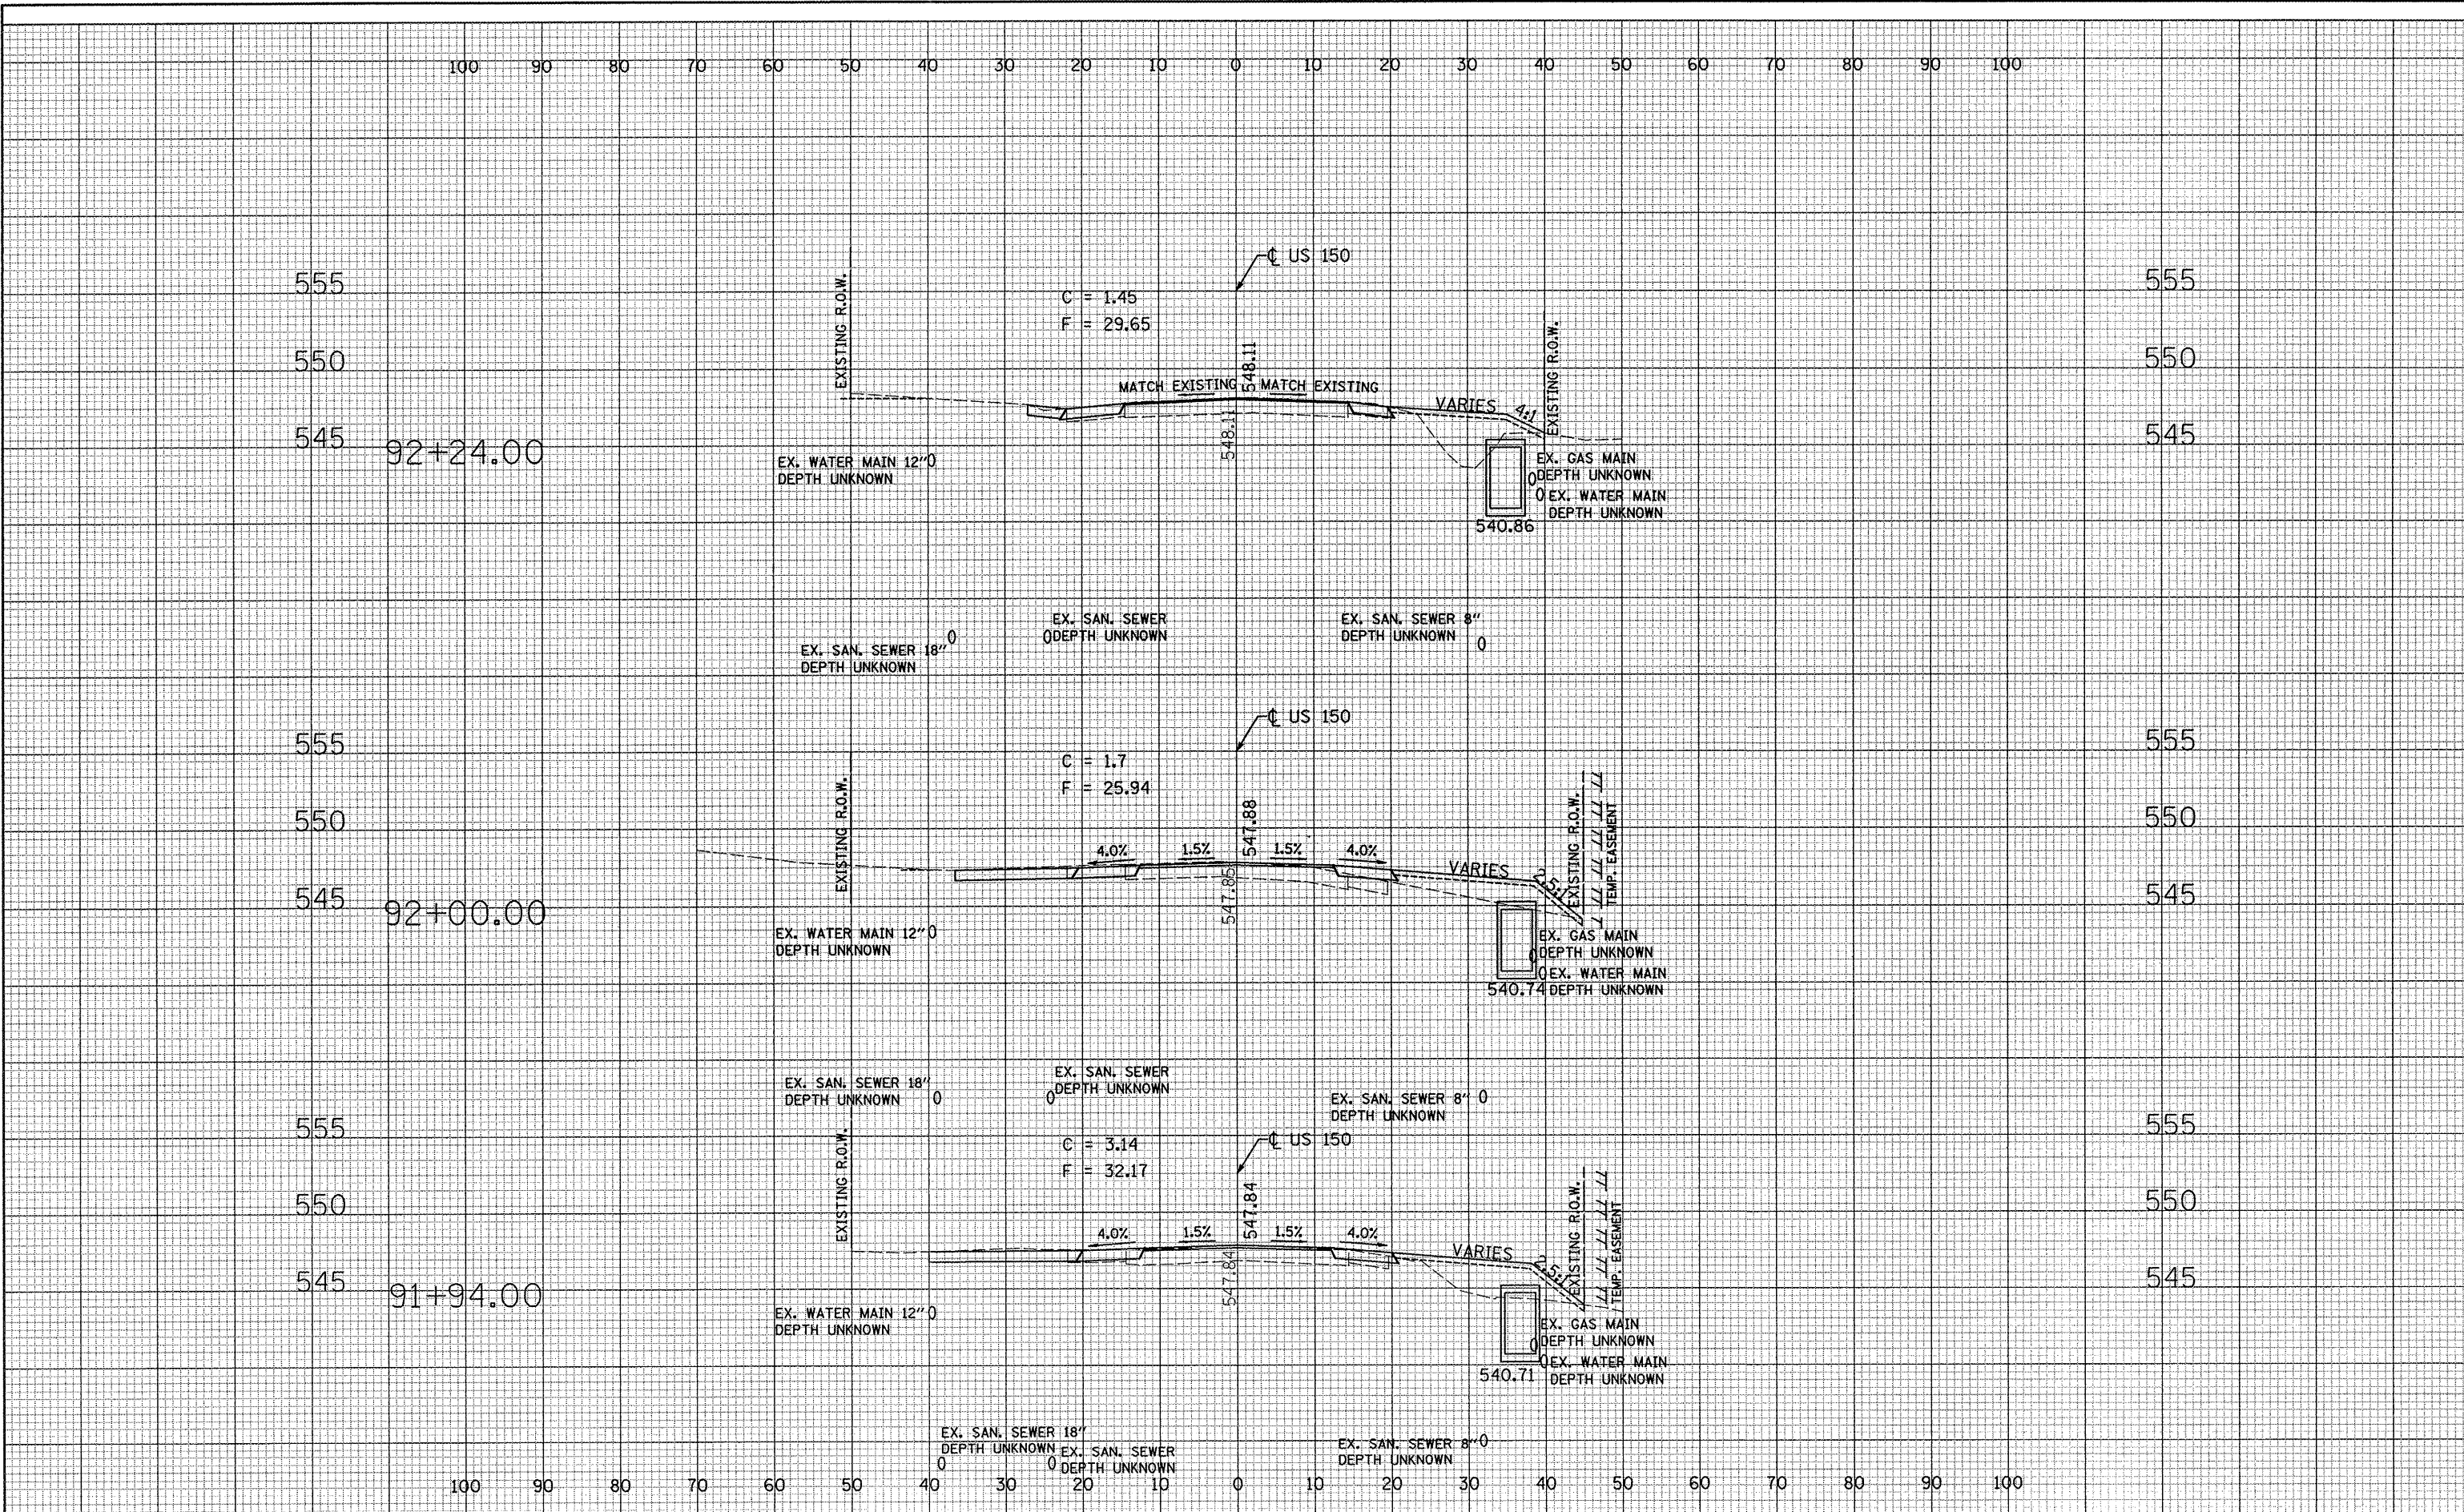

FILE NAME = ...Phase II\0900040\0040XS.dgn
 USER NAME = Plotted by fln
 PLOT SCALE = 20.0000' / IN.
 PLOT DATE = 10/7/2008

DESIGNED - ST	REVISED - ---
DRAWN - ST	REVISED - ---
CHECKED - FL	REVISED - ---
DATE - 12/2007	REVISED - ---

**STATE OF ILLINOIS
DEPARTMENT OF TRANSPORTATION**

**CROSS SECTIONS
US 150 OVER LITTLE FARM CREEK S.N. 090-0040**

SCALE: 1"=10'H,5'V SHEET NO. OF SHEETS STA. 87+61.06 TO STA. 92+24.00

F.A.U. RTE.	SECTION	COUNTY	TOTAL SHEETS	SHEET NO.
6757	(105B) BR-3	TAZEWELL	130	133
CONTRACT NO. 68086				FED. ROAD DIST. NO. - ILLINOIS FED. AID PROJECT