


DATE	
BY	
DESIGNED	
DRAWN	
CHECKED	
DATE	
REVISIONS	
NO.	

DATE	
BY	
DESIGNED	
DRAWN	
CHECKED	
DATE	
REVISIONS	
NO.	

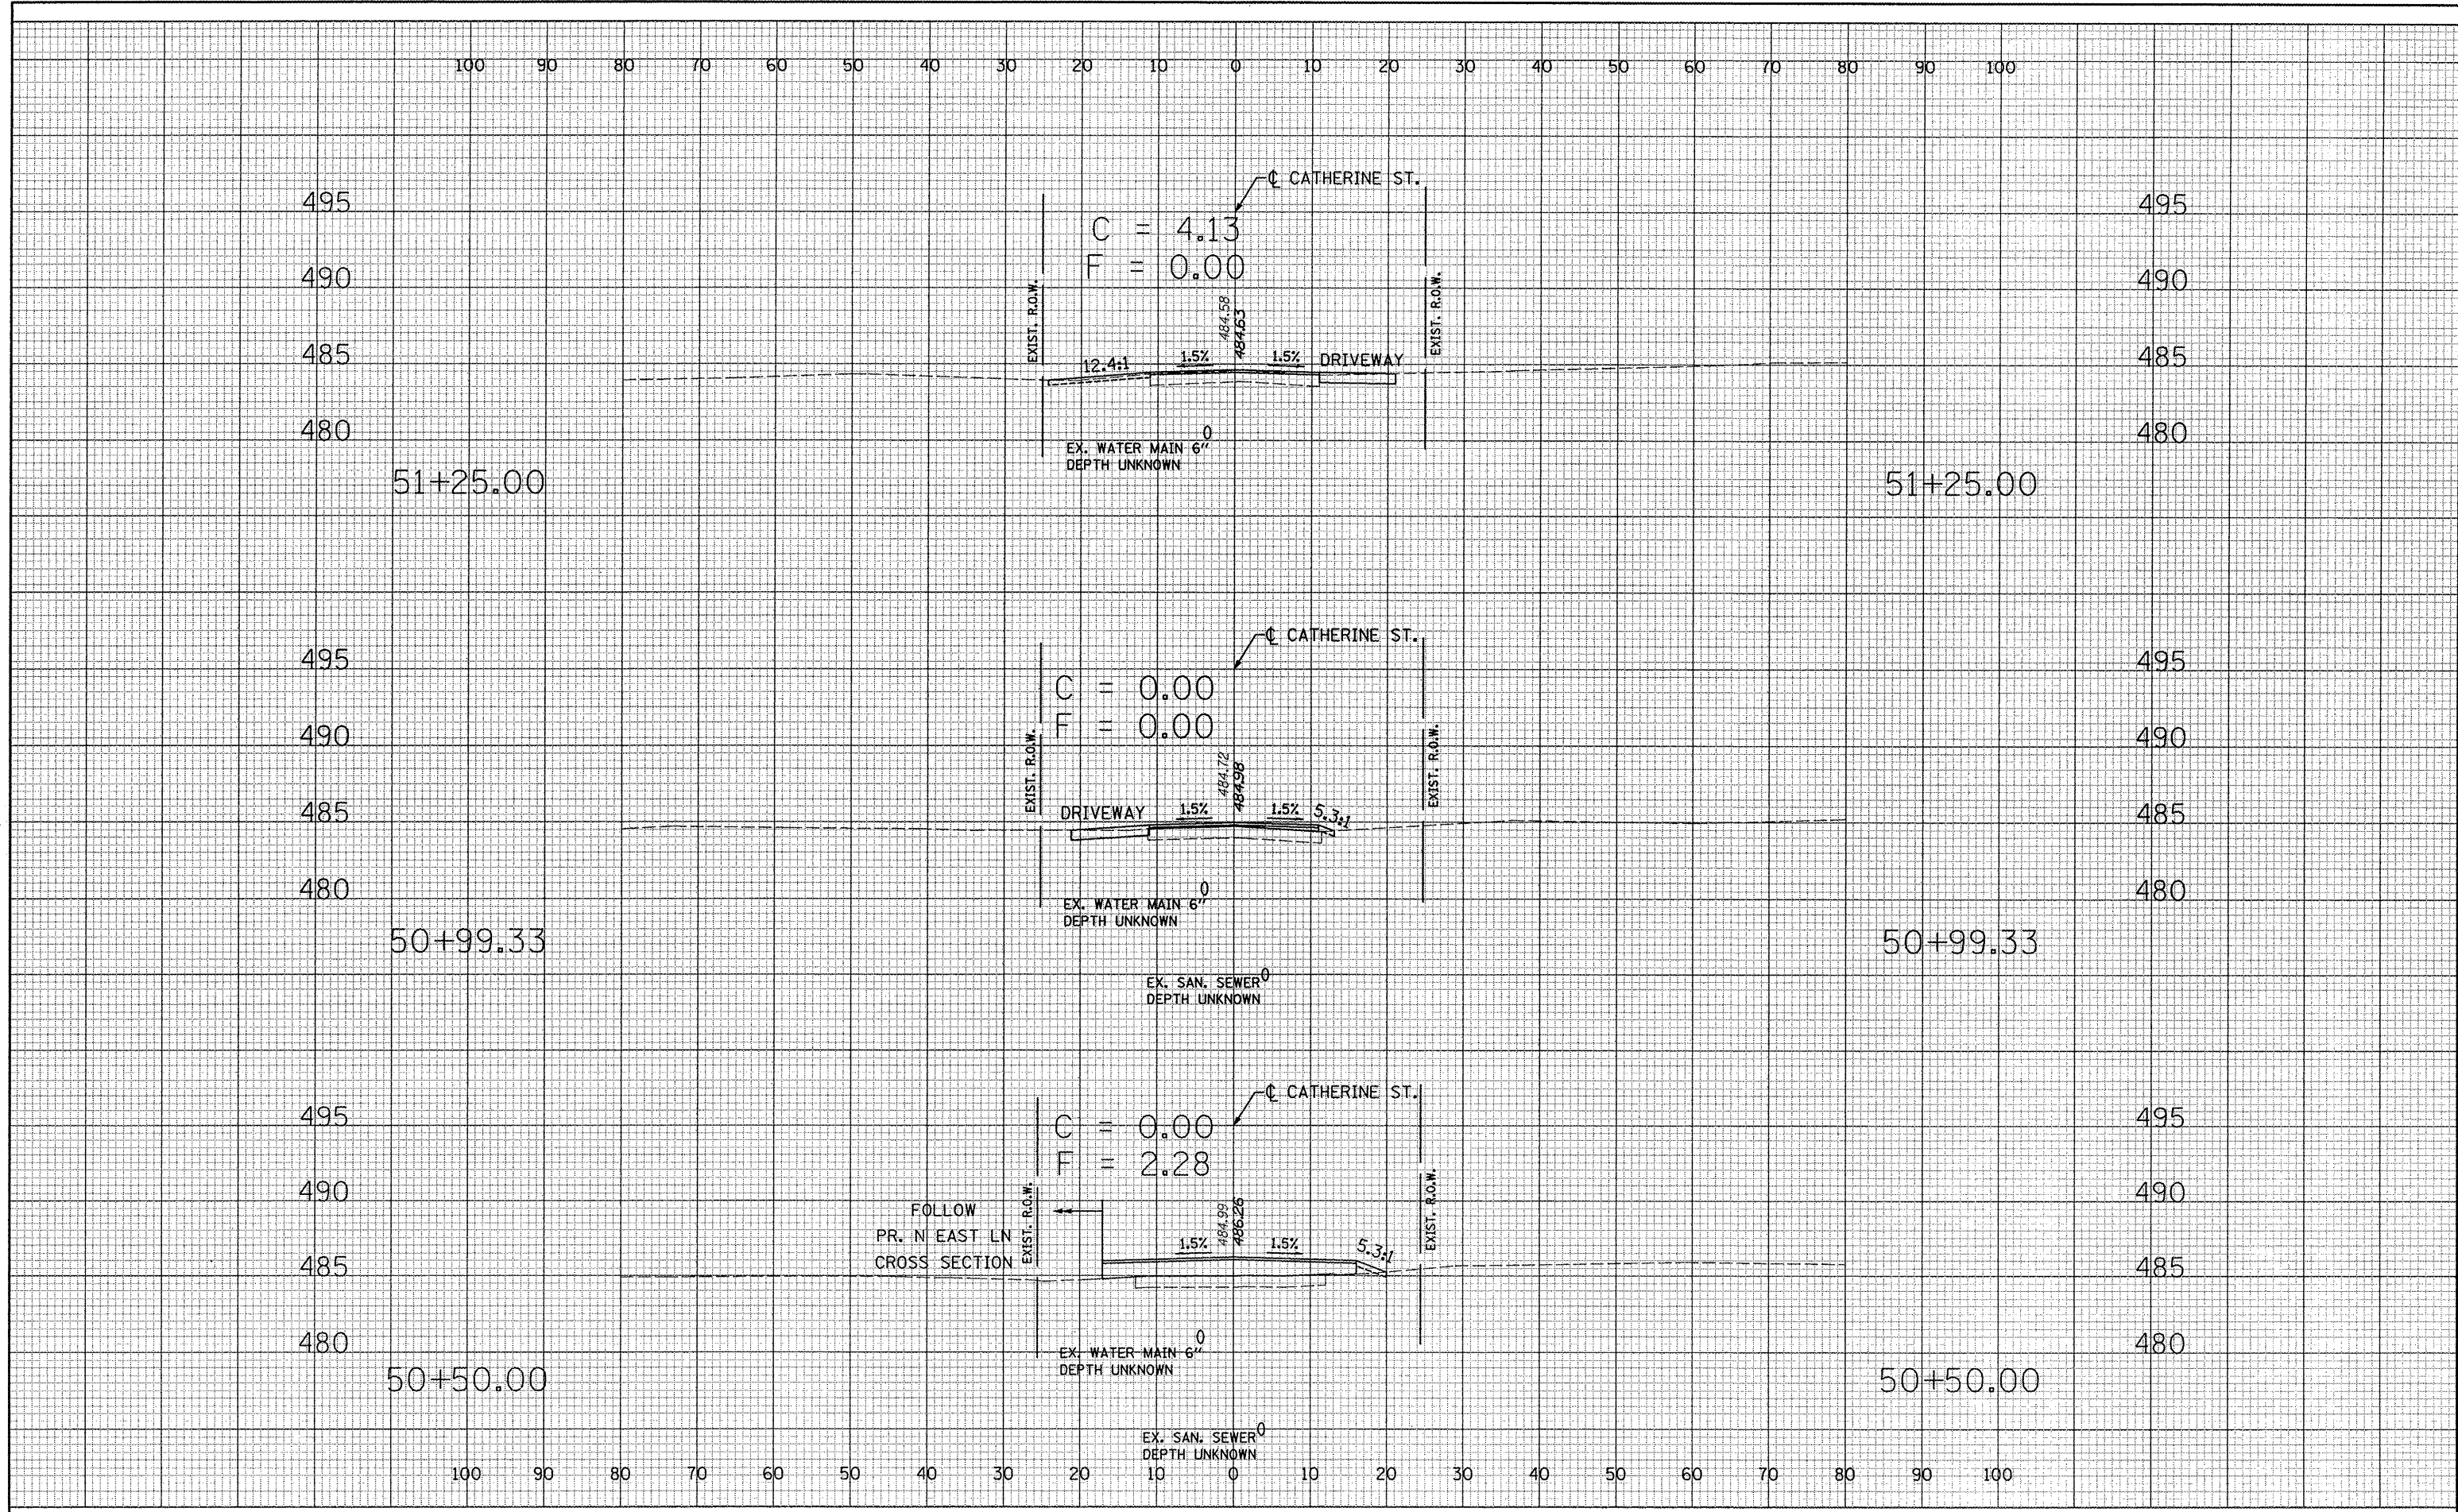

FILE NAME =
 ...\\0900030\CatherineXS.dgn

USER NAME = Plotted by new6	DESIGNED - ST	REVISED -
PLOT SCALE = 20.000 ft / IN.	DRAWN - ST	REVISED -
PLOT DATE = 7/29/2008	CHECKED - FL	REVISED -
	DATE - 12/2007	REVISED -

**STATE OF ILLINOIS
 DEPARTMENT OF TRANSPORTATION**

**CROSS SECTIONS
 CATHERINE STREET**

SCALE: 1"=10'H,5'V SHEET NO. OF SHEETS STA. 50+00.00 TO STA. 51+80.00

F.A.U. RTE.	SECTION	COUNTY	TOTAL SHEETS	SHEET NO.
6757	(105B) BR-2	TAZEWELL	131	133
FED. ROAD DIST. NO. ILLINOIS FED. AID PROJECT				
CONTRACT NO. 68086				