

West Bound
Super Elevated Locations

SA Sta. 86+84 to 88+94 (se .03)
SR Sta. 97+29 to 99+39

SA Sta. 115+90 to 118+00 (se .03)
SR Sta. 121+84 to 123+94


SA Sta. 9+91 to 11+91 (se .02)
SR Sta. 20+78 to 22+78

SA Sta. 45+54 to 47+54 (se .02)
SR Sta. 56+74 to 58+74

SA Sta. 62+85 to 64+85 (se .02)
SR Sta. 73+61 to 75+61


SA Sta. 433+17 to 435+17 (se .017)
SR Sta. 453+26 to 455+26

West Bound
I - 74
C

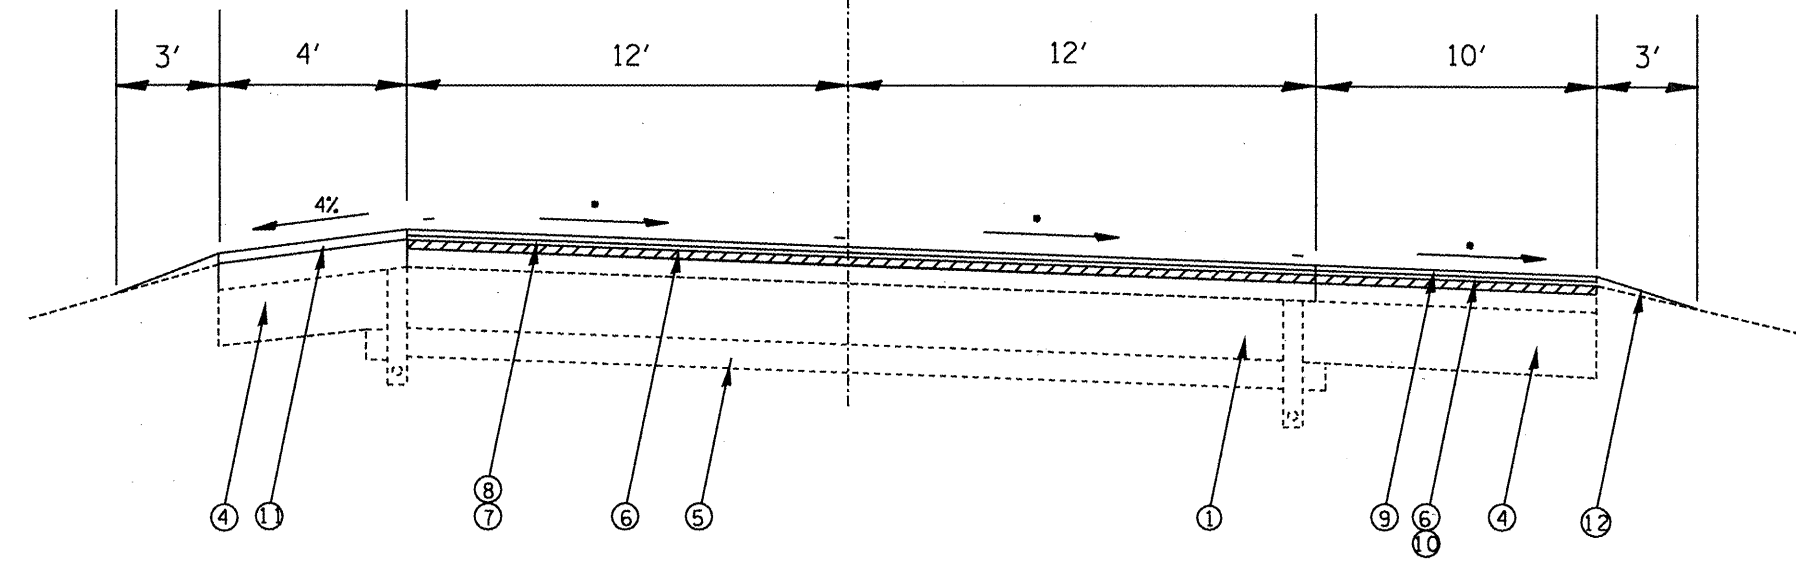

•See Super Elevated Locations

West Bound
I - 74

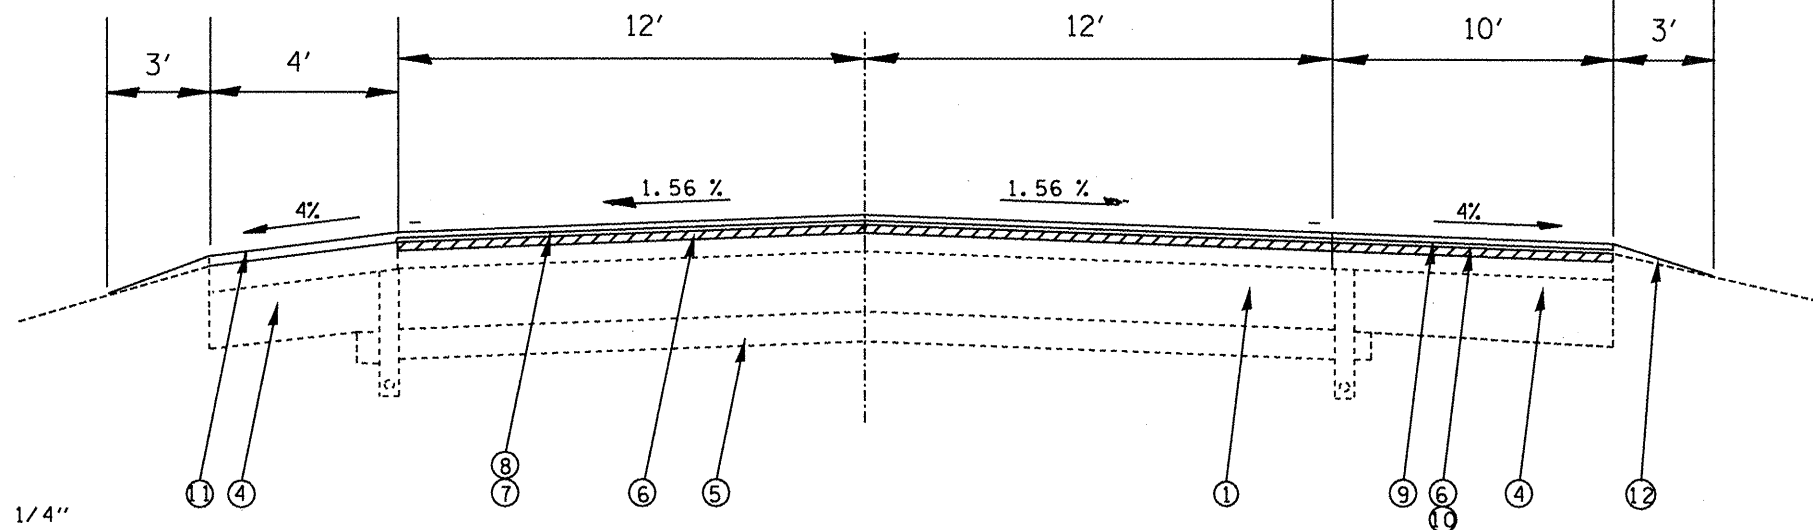

Sta. 10+20 AHD = 154+85.28 BK
Sta. 5+00 AHD = 85+65.77 BK
Sta. 236+79.36 AHD = 469+62.98 BK
Sta. 469+43.96 AHD = 530+12.33 BK
Sta. 1+00 AHD = 193+30 BK

LEGEND

- ① EXISTING CRC PAVEMENT 7"
- ② EXISTING PCC PAVEMENT 8"
- ③ EXISTING HOT MIX ASPHALT OVERLAY 3 1/4"
- ④ EXISTING HOT MIX ASPHALT SHOULDER
- ⑤ EXISTING BAM SUBBASE
- ⑥ PROPOSED HOT MIX ASPHALT SURFACE REMOVAL 1 1/2"
- ⑦ PROPOSED POLYMERIZED HOT MIX ASPHALT BINDER COURSE 2 1/4"
- ⑧ PROPOSED POLYMERIZED HOT MIX ASPHALT SURFACE COURSE MIX "E" 1 1/2"
- ⑨ PROPOSED HOT MIX ASPHALT SURFACE COURSE MIX "D" 1 1/2"
- ⑩ PROPOSED HOT MIX ASPHALT BINDER COURSE IL 19.0 2 1/4"
- ⑪ PROPOSED HOT MIX ASPHALT SURFACE COURSE MIX "D" 2 1/4"
- ⑫ PROPOSED AGGREGATE SHOULDER, TYPE B

13 proposed

FILE NAME = S:\GEN\ORAF\STD&PLNS\Squad\68220\Woodhull to 34\coversheet.dgn	USER NAME = leynedm	DESIGNED -	REVISED -	STATE OF ILLINOIS DEPARTMENT OF TRANSPORTATION	PROPOSED TYPICAL SECTIONS	F.A. RTE: 74	SECTION (37-24+48-24+25,26) RS-3	COUNTY Knox/Henry	TOTAL SHEETS 8	SHEET NO. 8		
PLOT SCALE = 4.0000' / IN.	CHECKED -	REVISED -	SCALE: _____			SHEET NO. ___ OF ___ SHEETS	STA. _____ TO STA. _____	FED. ROAD DIST. NO. _____	ILLINOIS FED. AID PROJECT			
PLOT DATE = 9/30/2008	DATE -	REVISED -										