



**CASE 3 : WITH HOT MIX ASPHALT SURFACE REMOVAL (COLD MILLING)
TIE-IN TO EXISTING BITUMINOUS TAPER**

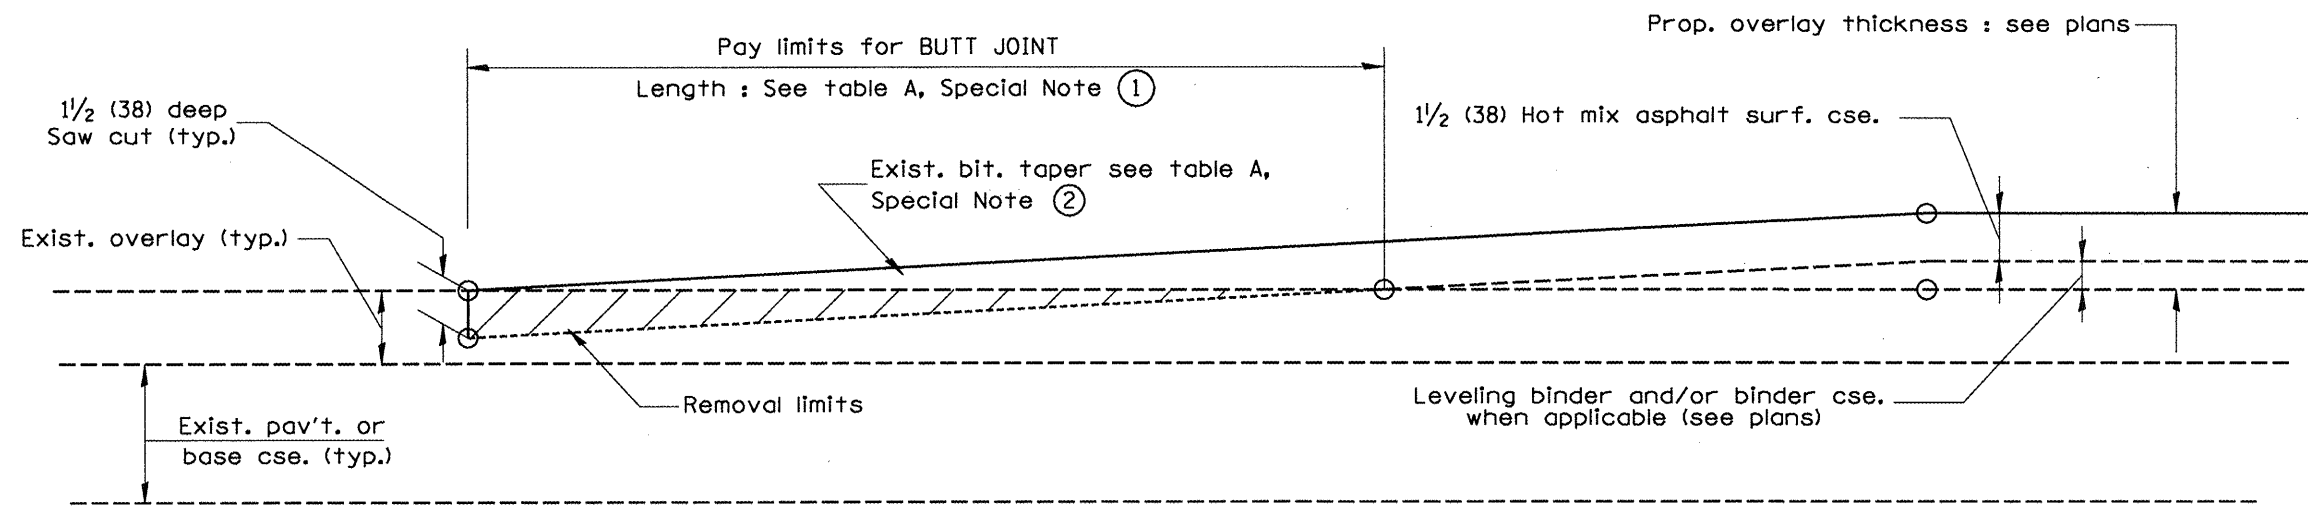

**CASE 4 : NO HOT MIX ASPHALT SURFACE REMOVAL (COLD MILLING)
TIE-IN TO EXISTING BITUMINOUS TAPER**

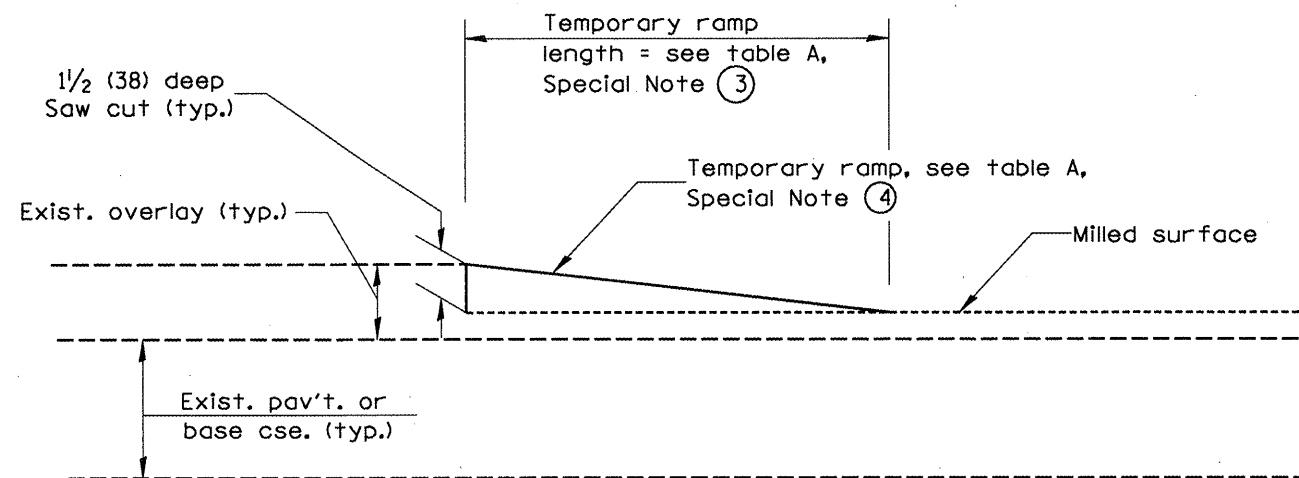

DETAIL TEMPORARY RAMP

All dimensions are in inches (millimeters) unless otherwise noted.

STATE OF ILLINOIS DEPARTMENT OF TRANSPORTATION		BUTT JOINTS		F.A.I. RTE. SECTION COUNTY TOTAL SHEETS SHEET NO.	
NOT TO SCALE		SHT. 2 OF 3 CADD SIG. 406101:04		74 (37-24) (8-24) (25,26) RS-3 KNOX/HENRY 26	
				CONTRACT NO. 68220	
FED. ROAD DIST. NO. - ILLINOIS FED. AID PROJECT					