



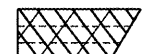
PLAN
(Stage I)

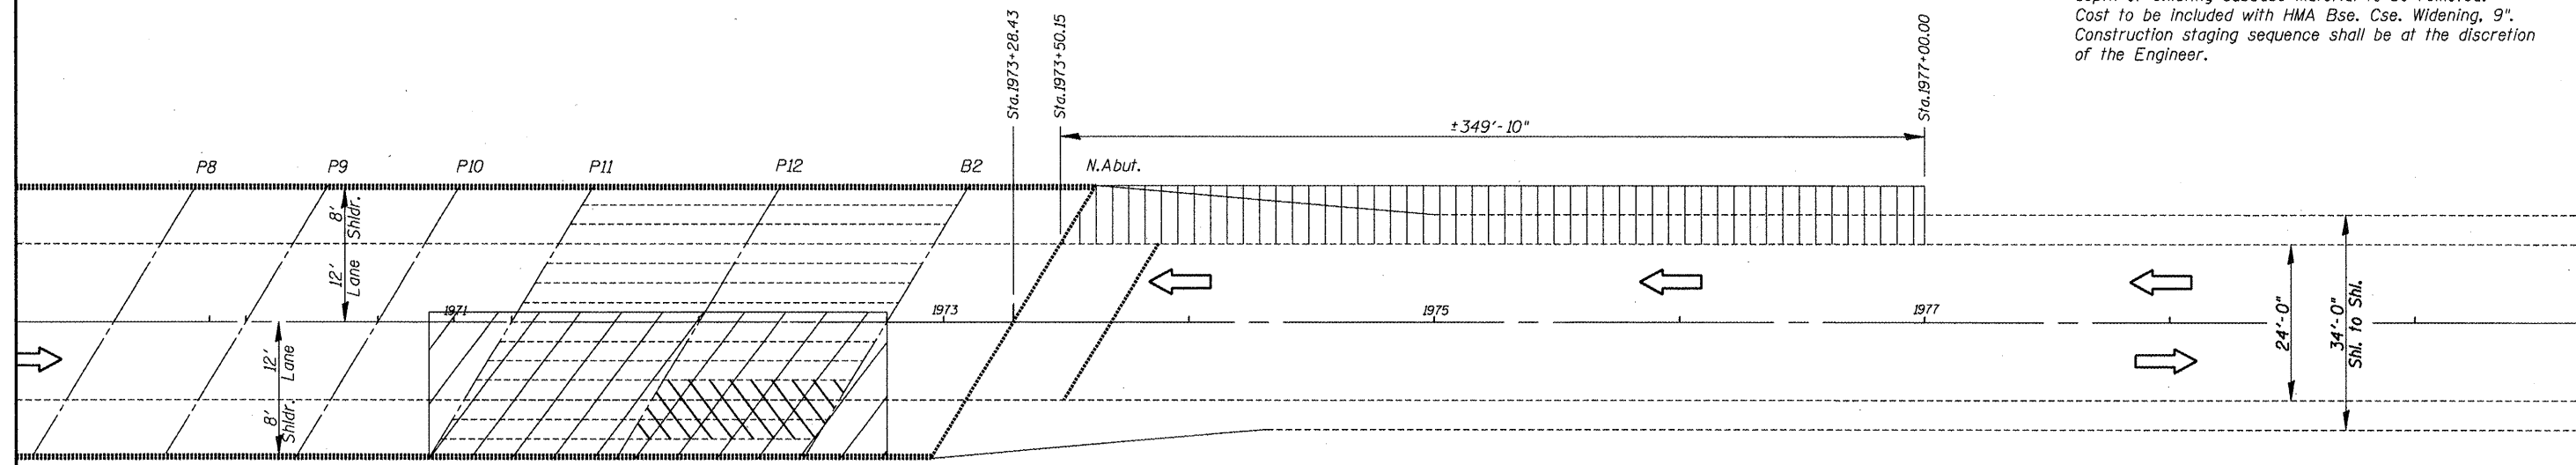

PLAN
(Stage II)

NOTES
Proposed shoulder excavation shall require necessary depth of existing subbase material to be removed. Cost to be included with HMA Bse. Cse. Widening, 9". Construction staging sequence shall be at the discretion of the Engineer.

SYMBOLS

-  Shoulder Rework
-  Beam Rem/Repl

BILL OF MATERIAL

Item	Unit	Total
Bituminous Concrete Shoulder Removal	Sq.Yd.	632
HMA Base Course Widening, 9"	Sq.Yd.	632

SN.048-0075 IL.97
over Spoon River

FILE NAME = SN048-0075 IL.97overSpoonRiv.dgn	USER NAME = jonesce	DESIGNED - CEJ	REVISED -	STATE OF ILLINOIS DEPARTMENT OF TRANSPORTATION	PROPOSED SHLDR. REM. & REPL.	F.A.P. RTE. 626	SECTION (44-B-11)	COUNTY KNOX	TOTAL SHEETS 13	SHEET NO. 7	
						SCALE: _____ SHEET NO. _____ OF _____ SHEETS STA. _____ TO STA. _____					
						CONTRACT NO. 68855					
						FED. ROAD DIST. NO. 4 [ILLINOIS] FED. AID PROJECT					
PLOT SCALE = 1/32" = 103.7051' / IN.		CHECKED -									
PLOT DATE = 12/15/2008		DATE -									