



F.A.I. RTE.	SECTION	COUNTY	TOTAL SHEETS	SHEET NO.
55	•	McLEAN	70	16
STA. 36+305		TO STA. 37+00		
FED. ROAD DIST. NO.	ILLINOIS	FED. AID PROJECT		

• (I57-4)HBR-5&VBR-13&57-2HB-1
 CONTRACT NO. 70661

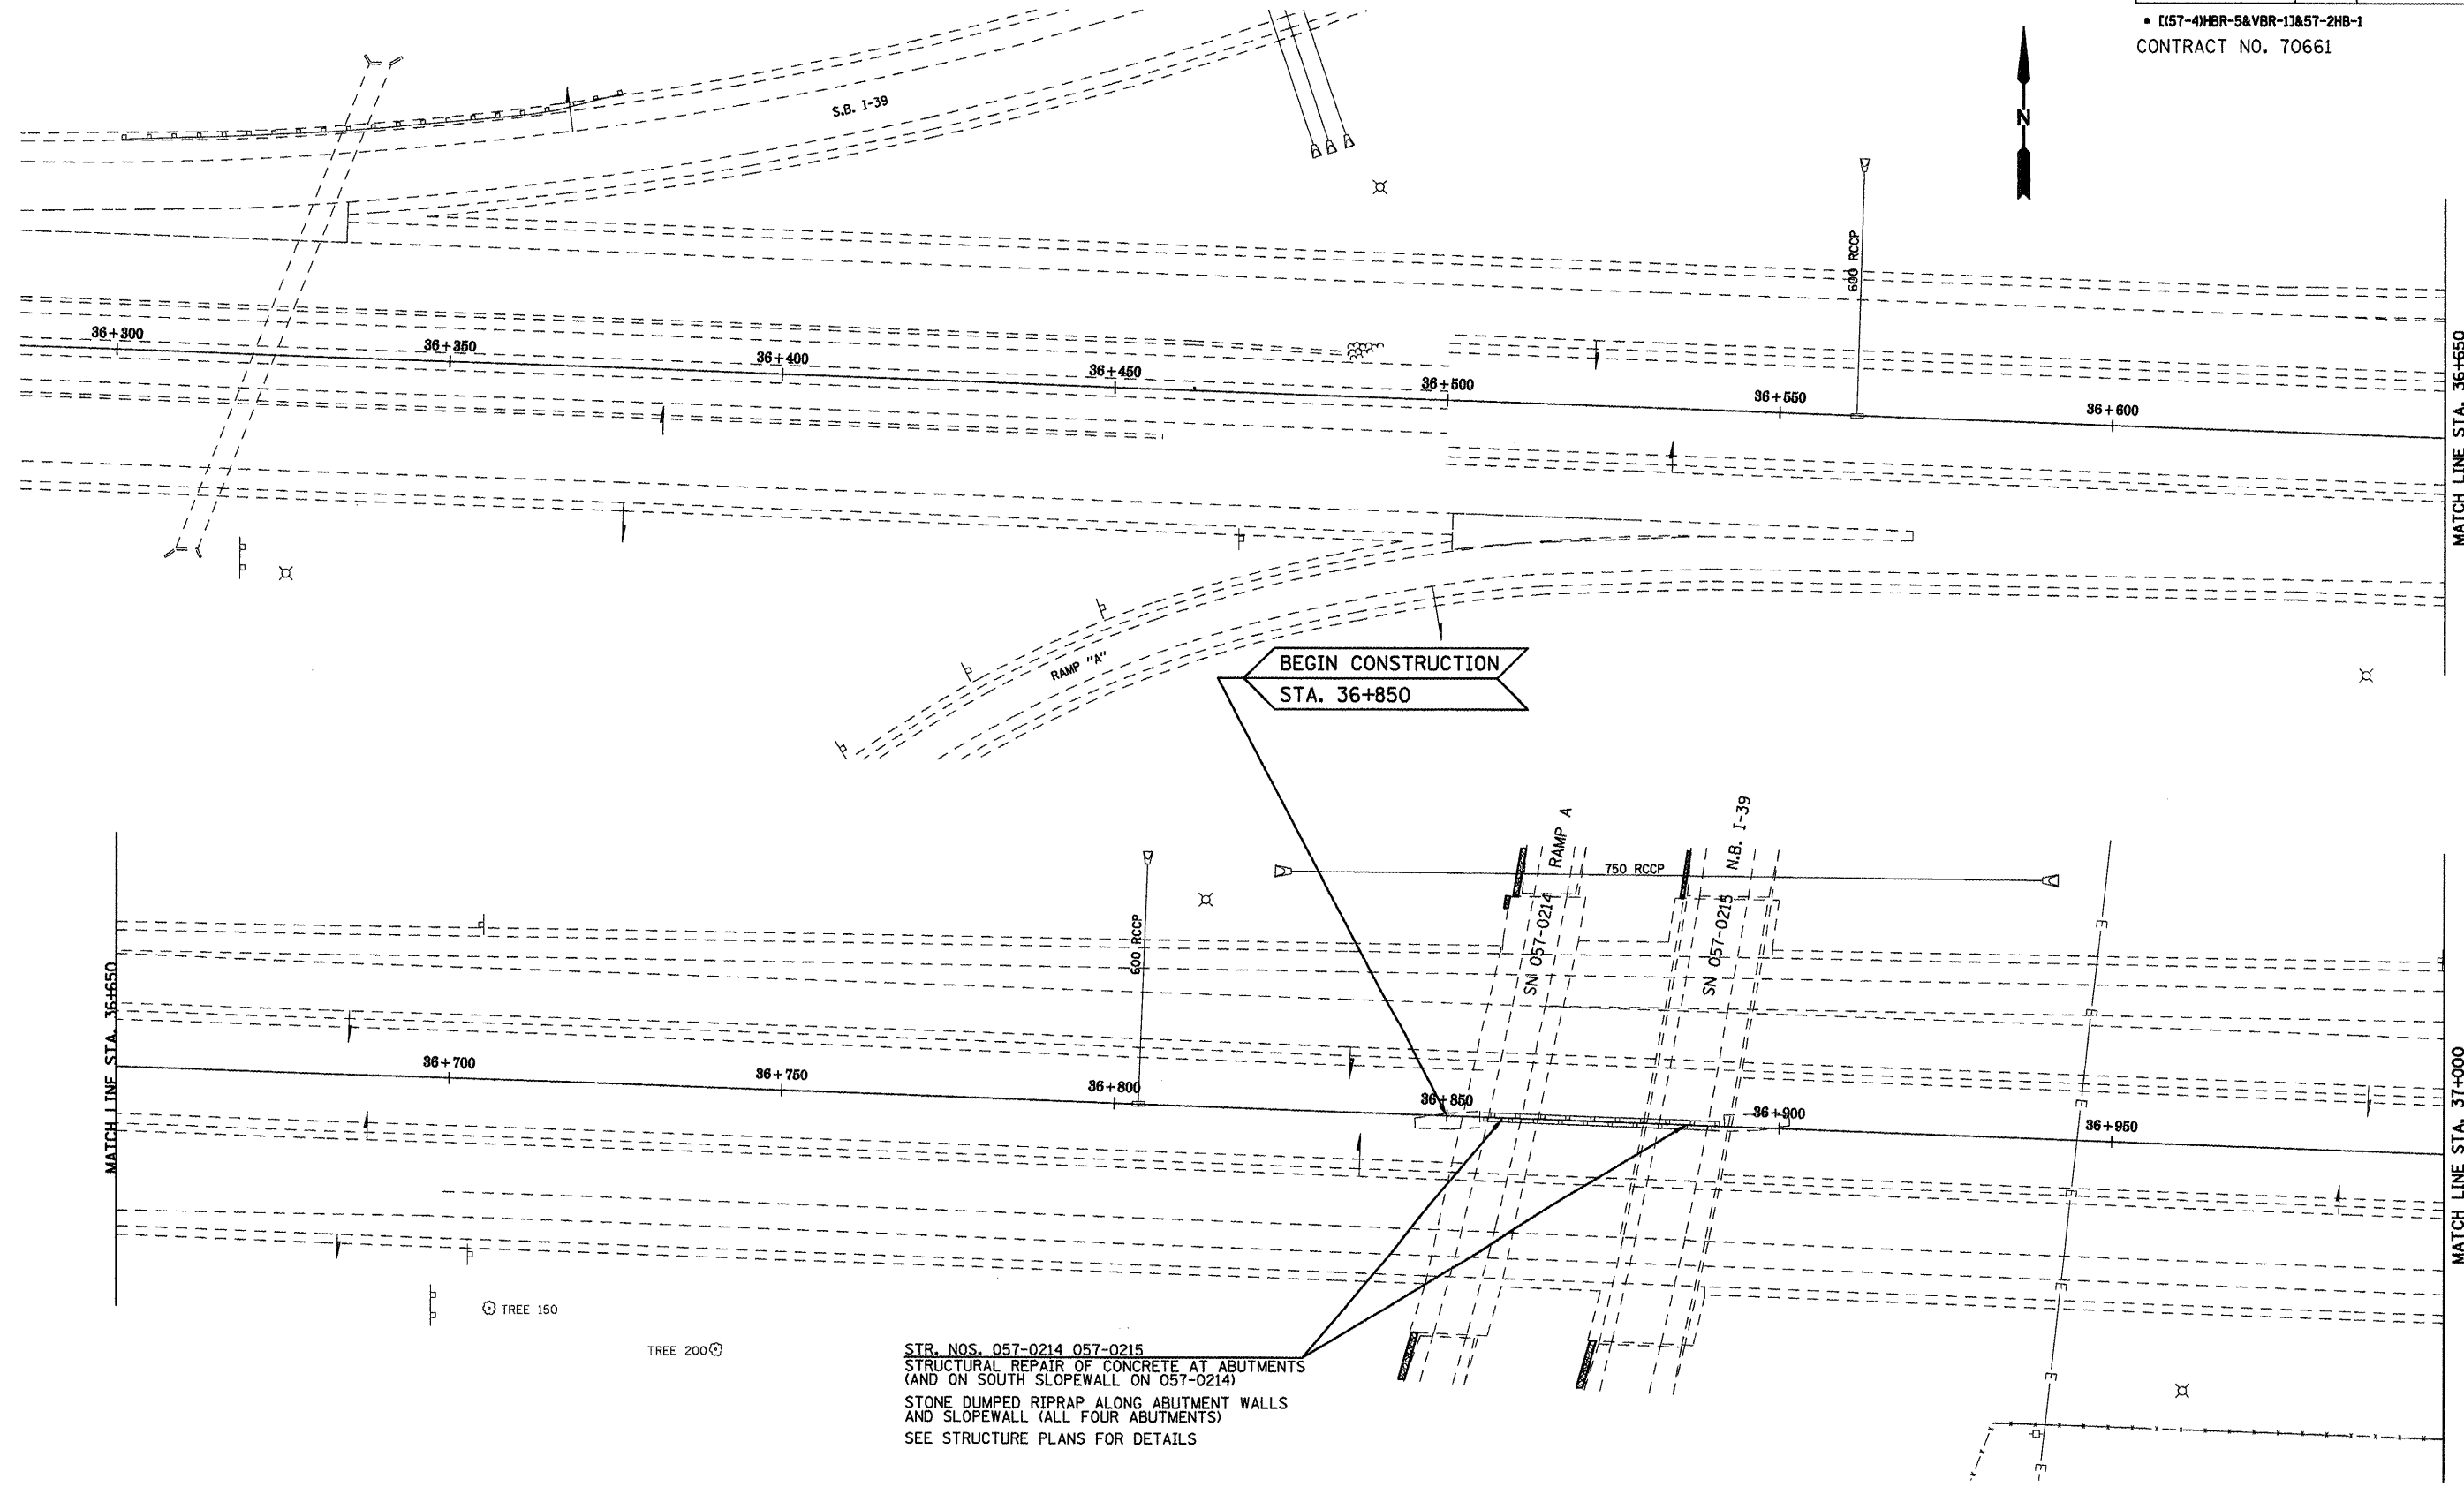

STR. NOS. 057-0214 057-0215
 STRUCTURAL REPAIR OF CONCRETE AT ABUTMENTS
 (AND ON SOUTH SLOPEWALL ON 057-0214)
 STONE DUMPED RIPRAP ALONG ABUTMENT WALLS
 AND SLOPEWALL (ALL FOUR ABUTMENTS)
 SEE STRUCTURE PLANS FOR DETAILS

 STONE DUMPED RIPRAP, CL A4

DOUBLE PLAN SHEETS
 F.A.I. 55
 McLEAN COUNTY