
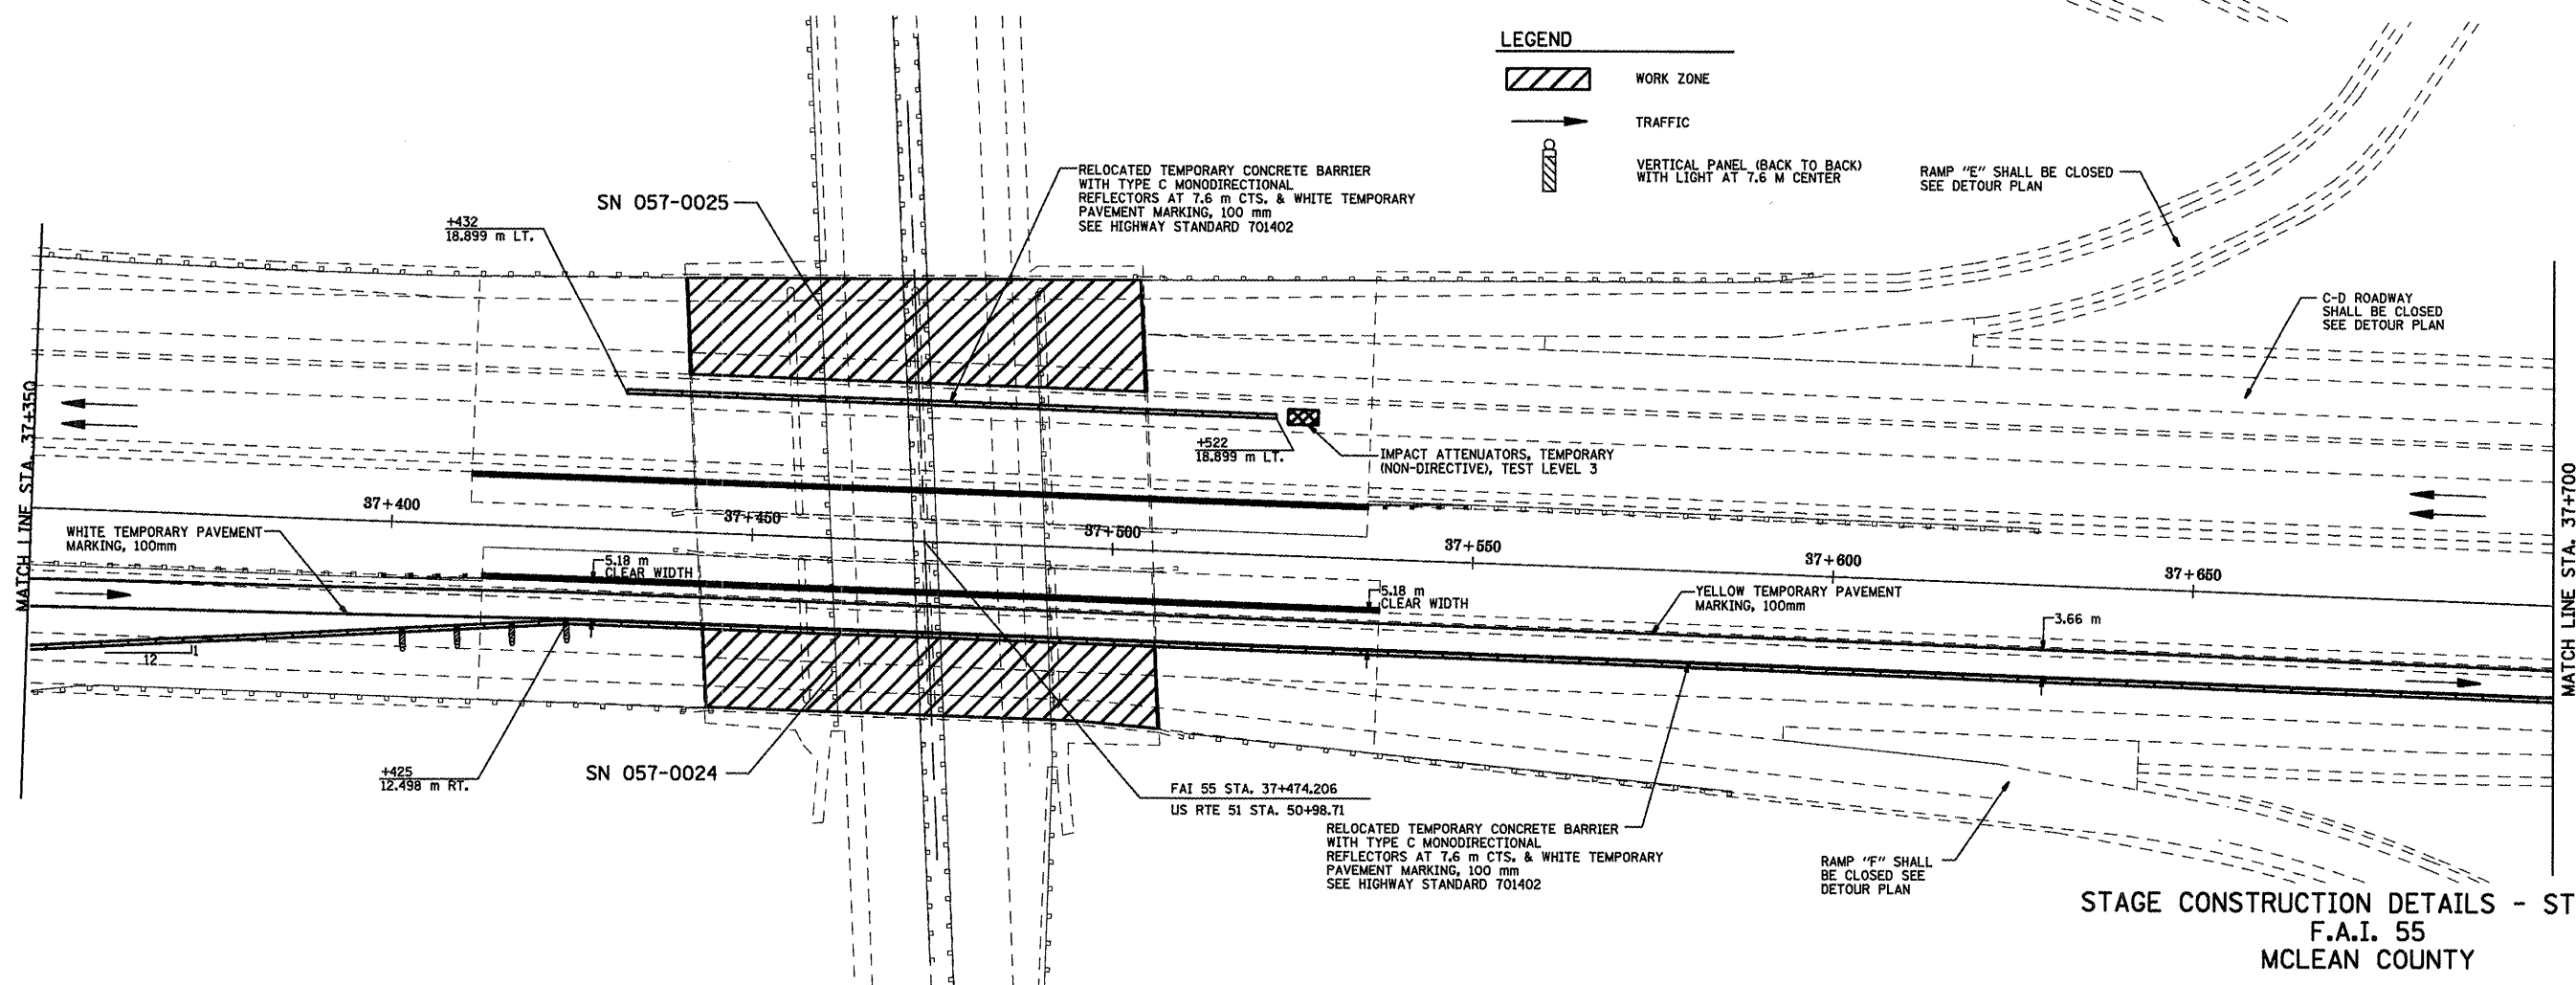


F.A.I. RTE.	SECTION	COUNTY	TOTAL SHEETS	SHEET NO.
55	•	McLEAN	70	24
STA. 37+000		TO STA. 37+700		
FED. ROAD DIST. NO.		ILLINOIS FED. AID PROJECT		

• [(57-4)HBR-5&VBR-13&57-2HB-1

CONTRACT NO. 70661

NOTE: TRAFFIC CONTROL ITEMS AND DEVICES NOT DETAILED SHALL BE IN ACCORDANCE WITH HIGHWAY STANDARDS 701400, 701401, 701402, AND 701411.

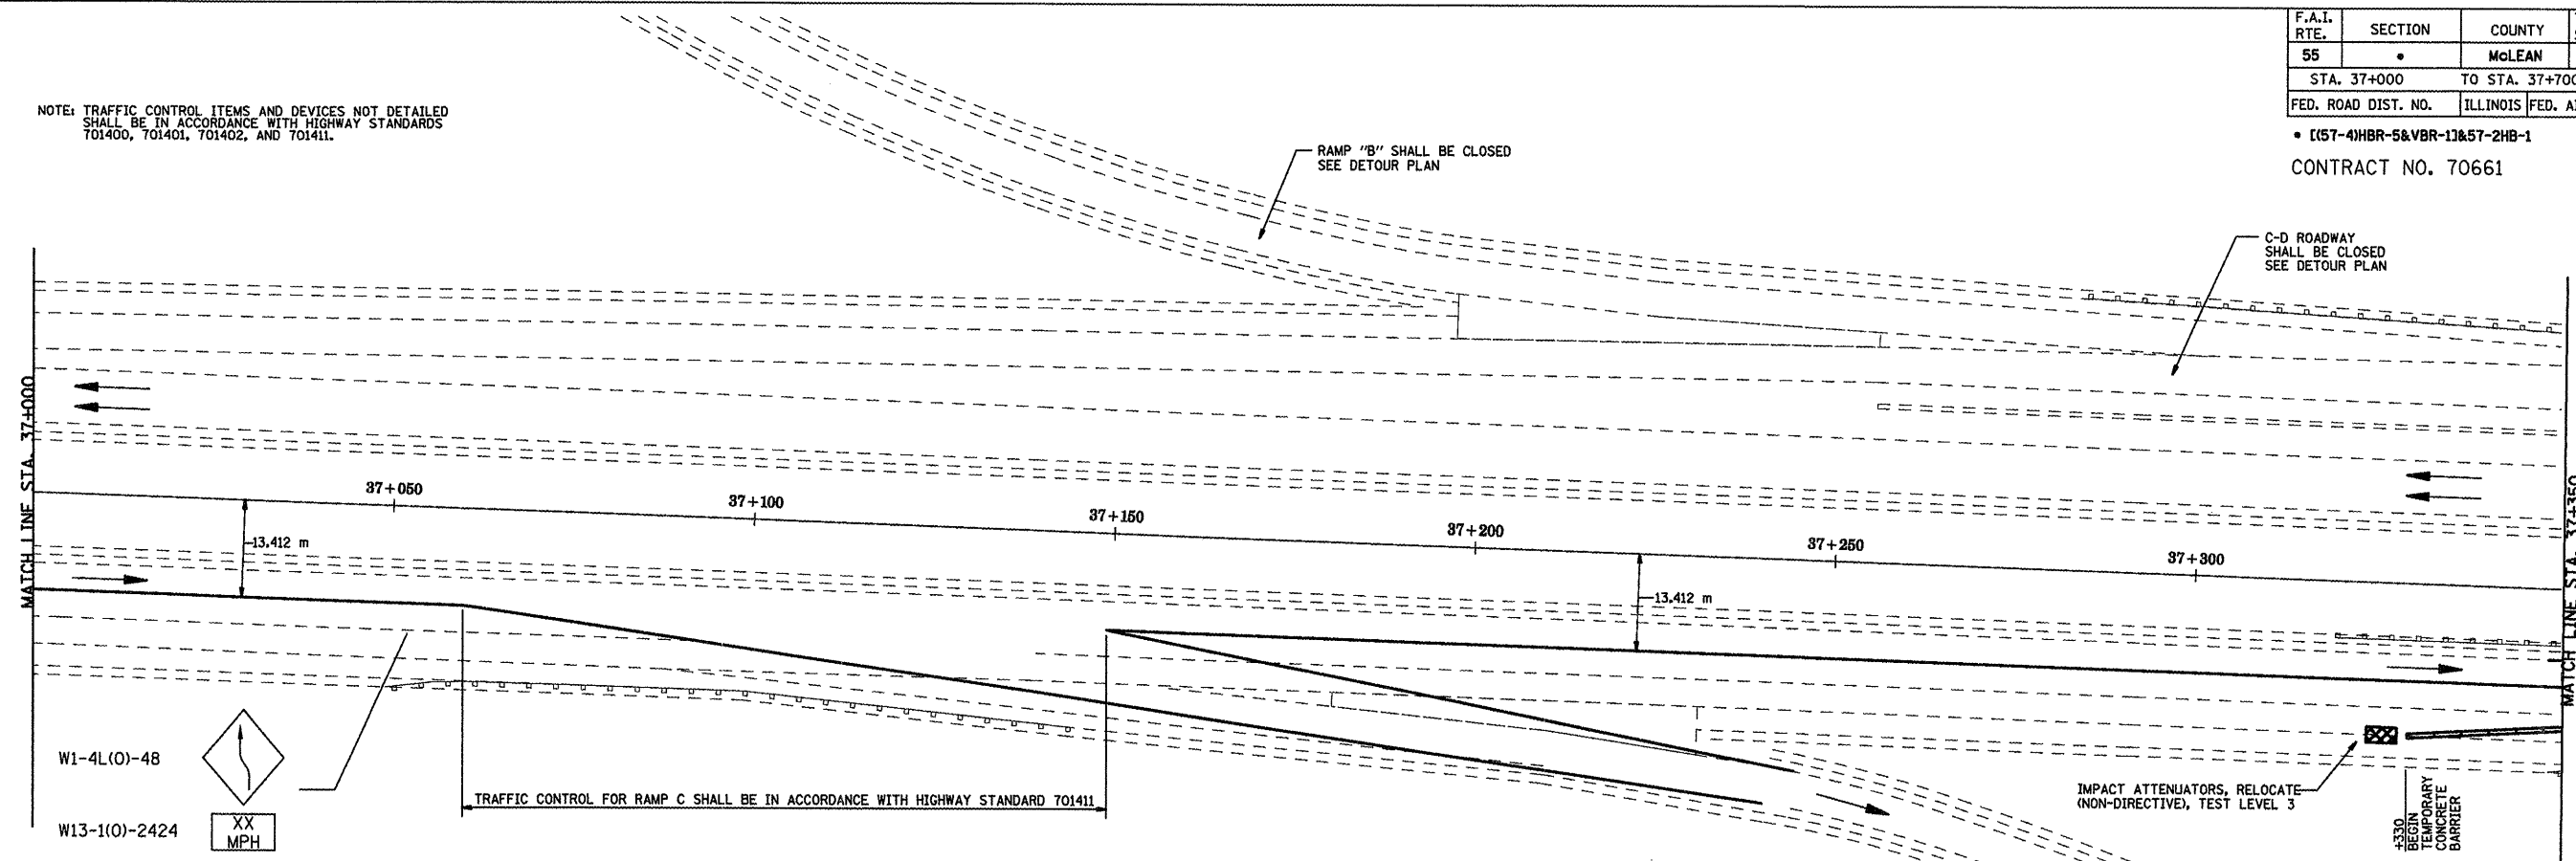

LEGEND

- WORK ZONE
- TRAFFIC
- VERTICAL PANEL (BACK TO BACK) WITH LIGHT AT 7.6 M CENTER

STAGE CONSTRUCTION DETAILS - STAGE 2
F.A.I. 55
MCLEAN COUNTY