


F.A.I. RTE.	SECTION	COUNTY	TOTAL SHEETS	SHEET NO.
55	•	McLEAN	70	25
STA. 37+700		TO STA. 38+400		
FED. ROAD DIST. NO.		ILLINOIS FED. AID PROJECT		

• (157-4)HBR-5&VBR-11&57-2HB-1
 CONTRACT NO. 70661

NOTE: TRAFFIC CONTROL ITEMS AND DEVICES NOT DETAILED SHALL BE IN ACCORDANCE WITH HIGHWAY STANDARDS 701400, 701401, 701402, AND 701411.

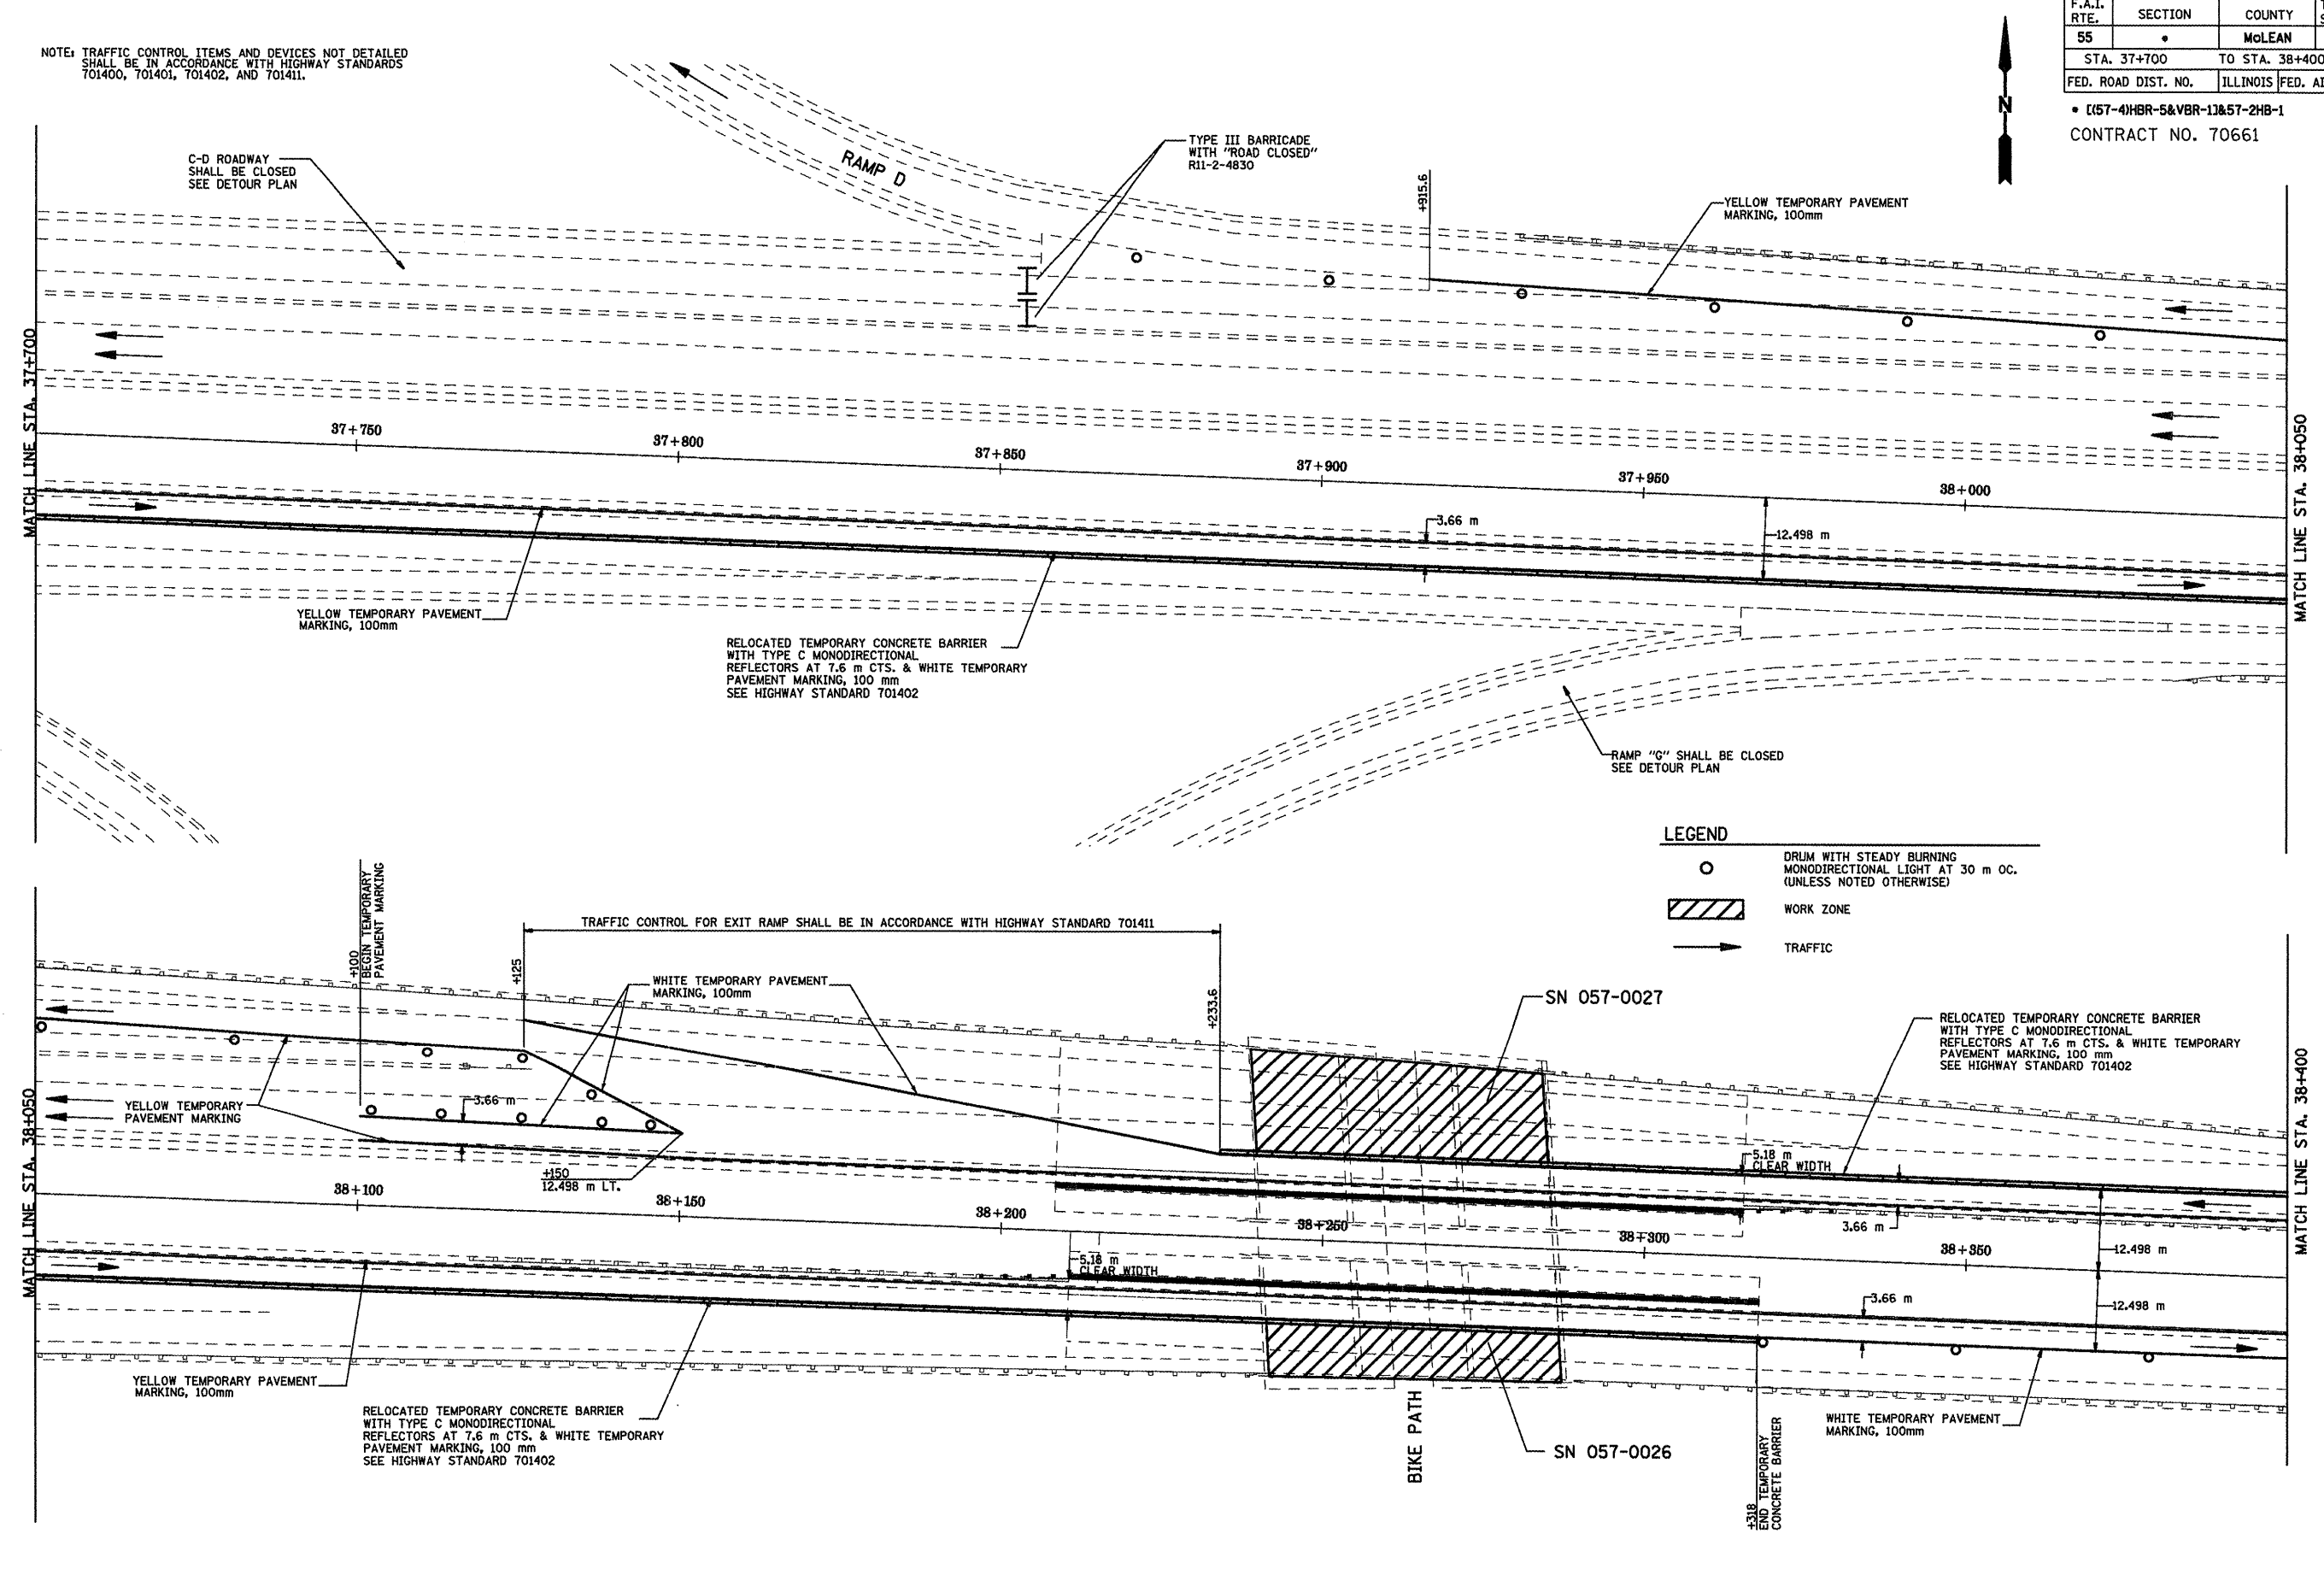

LEGEND

○	DRUM WITH STEADY BURNING MONODIRECTIONAL LIGHT AT 30 m OC. (UNLESS NOTED OTHERWISE)
▨	WORK ZONE
→	TRAFFIC

STAGE CONSTRUCTION DETAILS - STAGE 2
 F.A.I. 55
 MCLEAN COUNTY