


F.A.I. RTE.	SECTION	COUNTY	TOTAL SHEETS	SHEET NO.
55	*	McLEAN	70	30
STA. 37+700		TO STA. 38+400		
FED. ROAD DIST. NO.		ILLINOIS FED. AID PROJECT		

• [(57-4)HBR-5&VBR-1]857-2HB-1
 CONTRACT NO. 70661

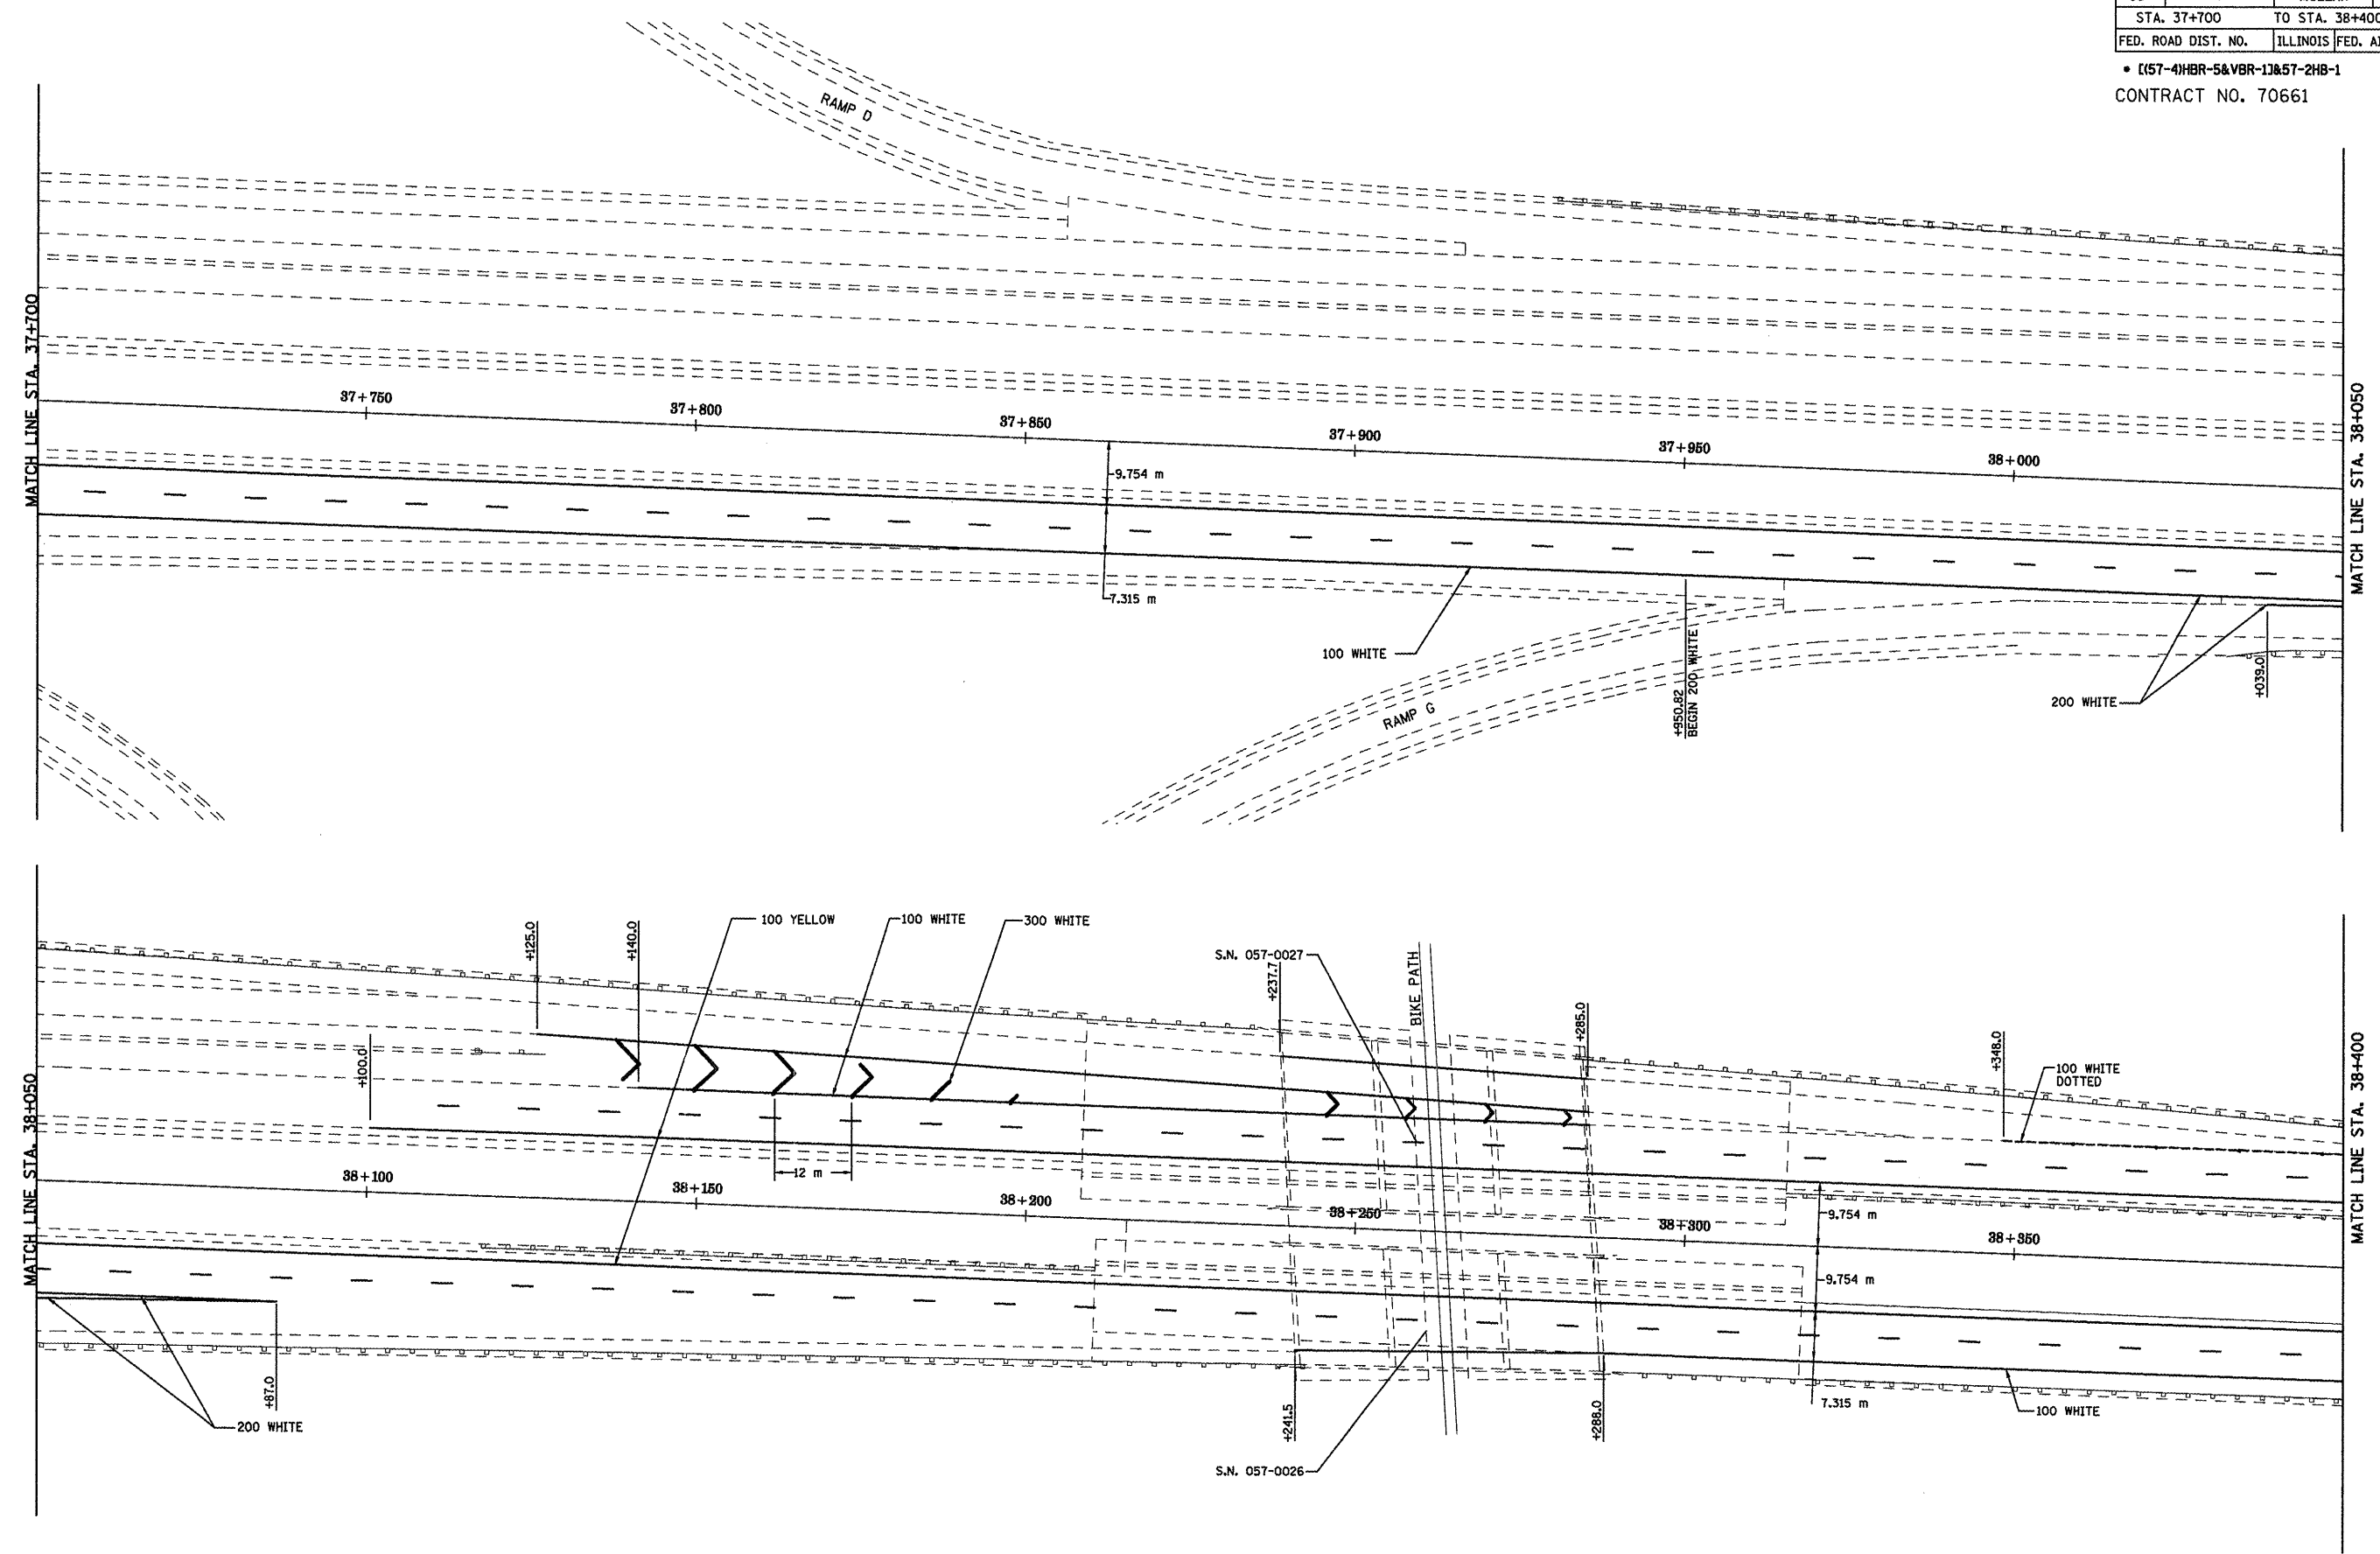

PAVEMENT MARKING DETAILS
 F.A.I. 55
 MCLEAN COUNTY