


F.A.I. RTE.	SECTION	COUNTY	TOTAL SHEETS	SHEET NO.
55		MCLEAN	70	34

STA. 36+305 TO STA. 37+00
 FED. ROAD DIST. NO. ILLINOIS FED. AID PROJECT

• (157-4)HBR-5&VBR-13&57-2HB-1
 CONTRACT NO. 70661

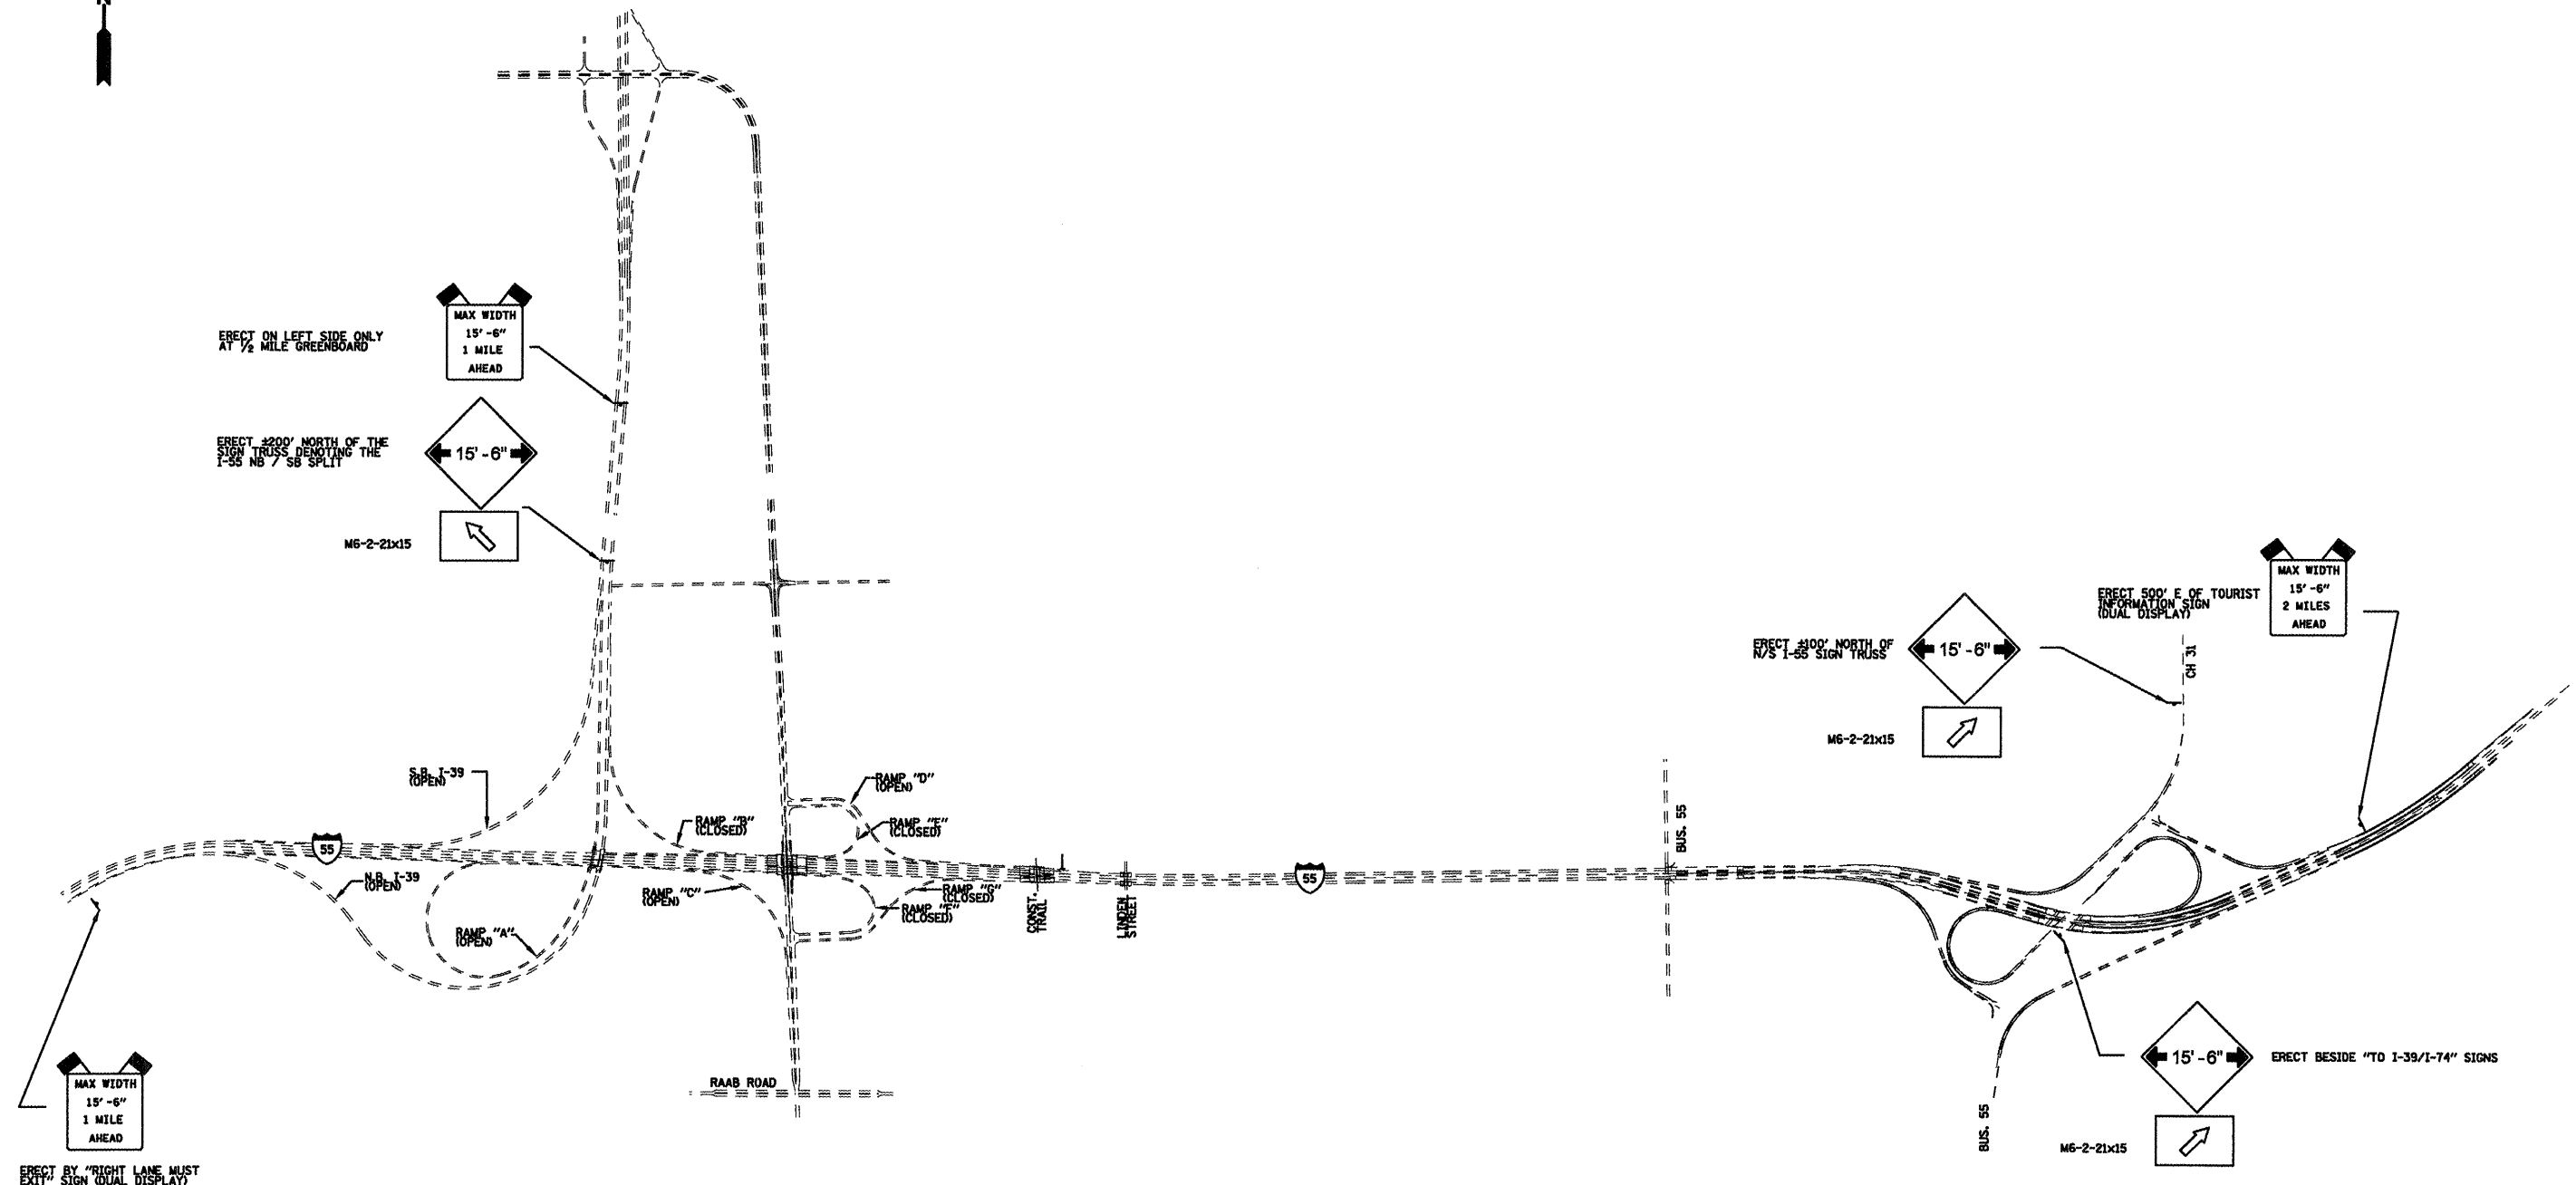

ERECT BY "RIGHT LANE MUST EXIT" SIGN (DUAL DISPLAY)

NOTE: SEE "WIDTH RESTRICTION SIGNING DETAIL" ON SHEET 34A FOR SIGN DETAILS NOT SHOWN

WIDTH RESTRICTION
 SIGNING PLAN
 STAGE II CONSTRUCTION
 F.A.I. 55
 MCLEAN COUNTY