



PROJECT NO.	SECTION	COUNTY	DATE	SHEET NO.
FAI 55		McLEAN	70	39
SHEETS				
JOA SHEETS				

• (157-1)HBR-5&VBR-1&57-2HB-1

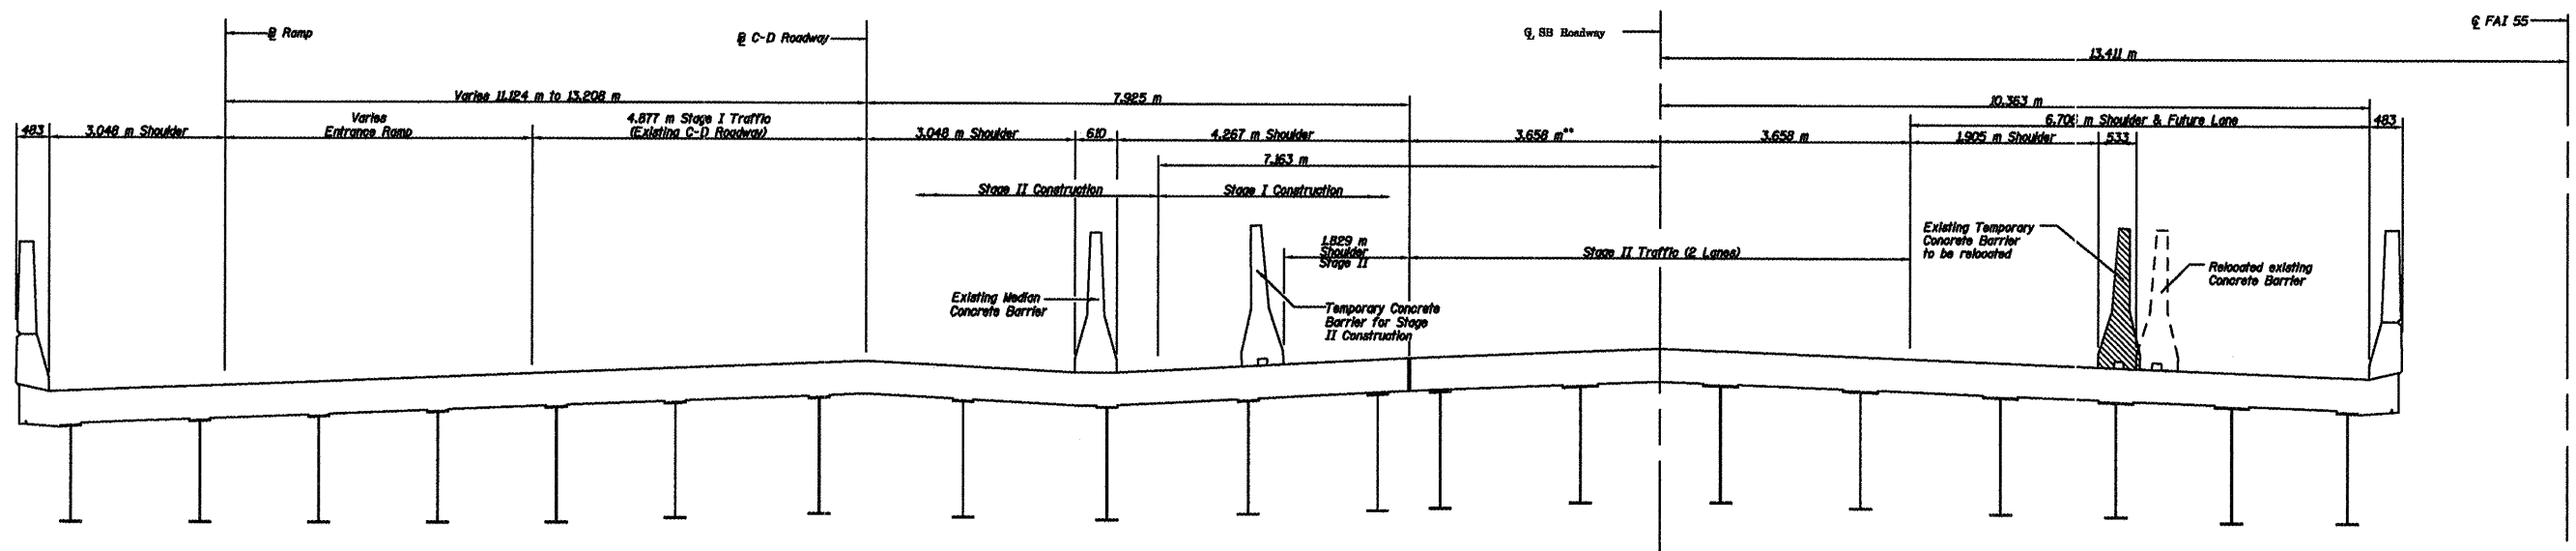

** This lane may experience temporary closure due to pavement patching and resurfacing work off the bridge deck.

CROSS SECTION (SN 057-0025)
(Looking East)

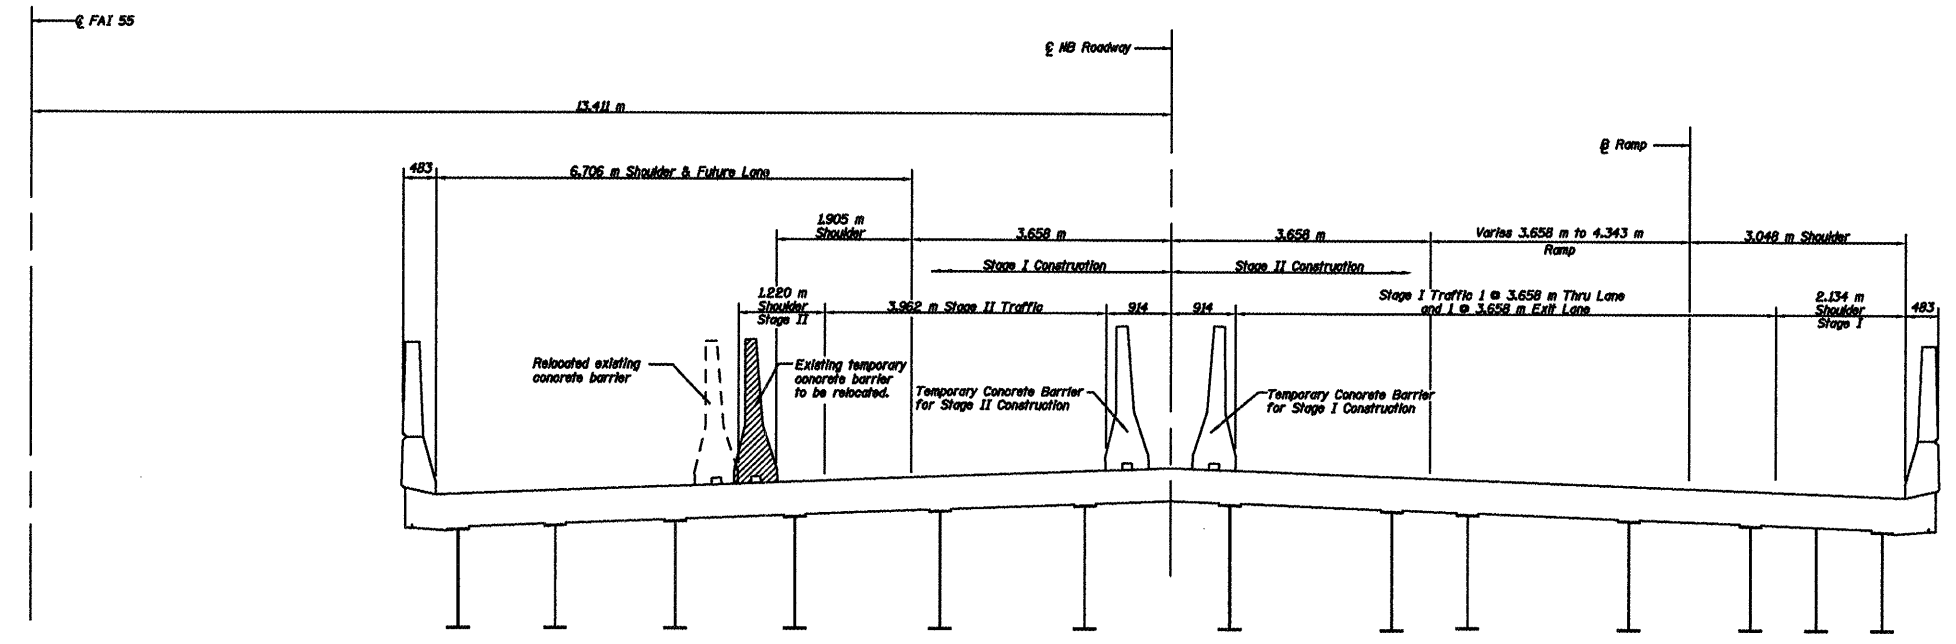

CROSS SECTION (SN 057-0024)
(Looking East)

DESIGNED	GAE
CHECKED	JDA
DRAWN	NQ
CHECKED	GAE

STAGE CONSTRUCTION
F.A.I. 55 OVER BUSINESS U.S. 51
McLEAN COUNTY
SN 057-0024 (NB)
SN 057-0025 (SB)
STA. 37+474.206