



ROUTE NO.	SECTION	COUNTY	DATE	SHEET NO.
FAI 55		McLEAN	70 53	14 SHEETS
PREPARED BY:	DRAWN	CHECKED	DATE	PROJECT

• (157-4)HBR-5&VBR-11&57-2HB-1

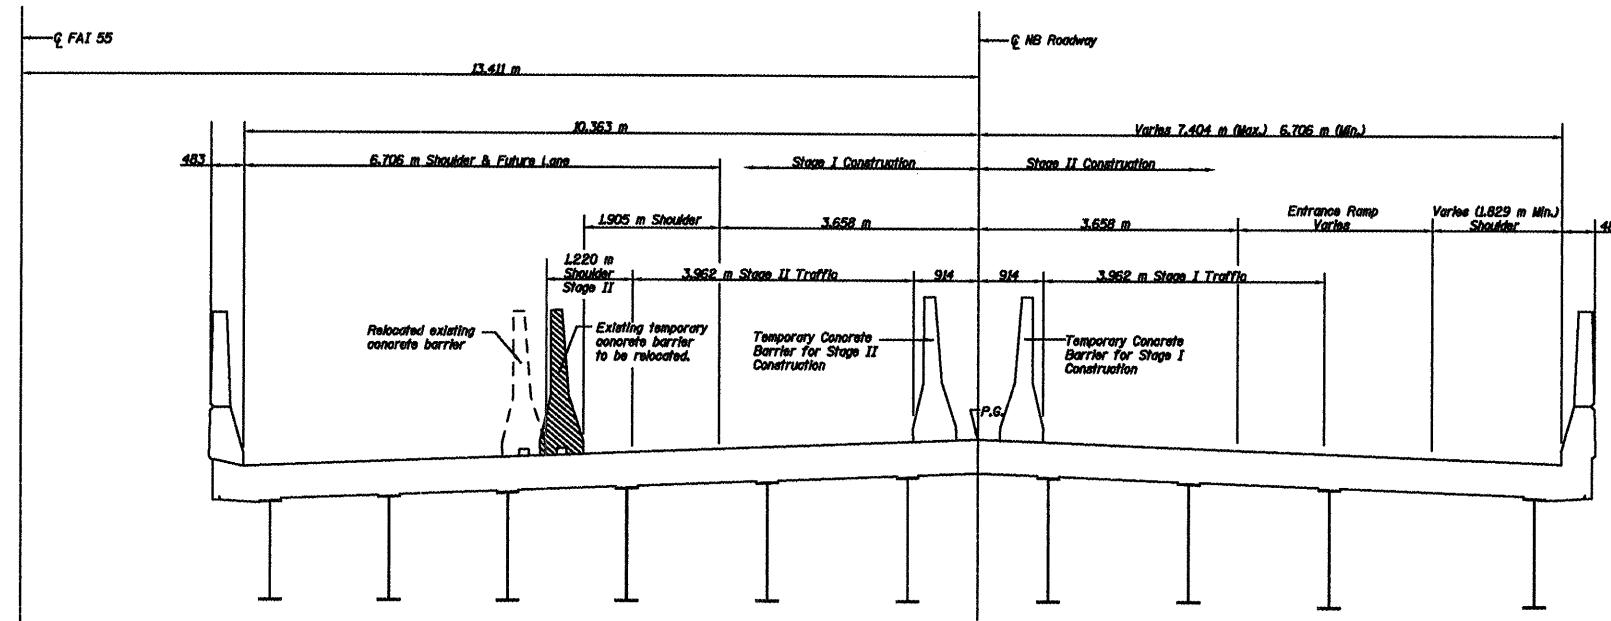

Note:
All dimensions are in millimeters (mm) except as noted.

CROSS SECTION (SN 057-0026)
(Looking East)

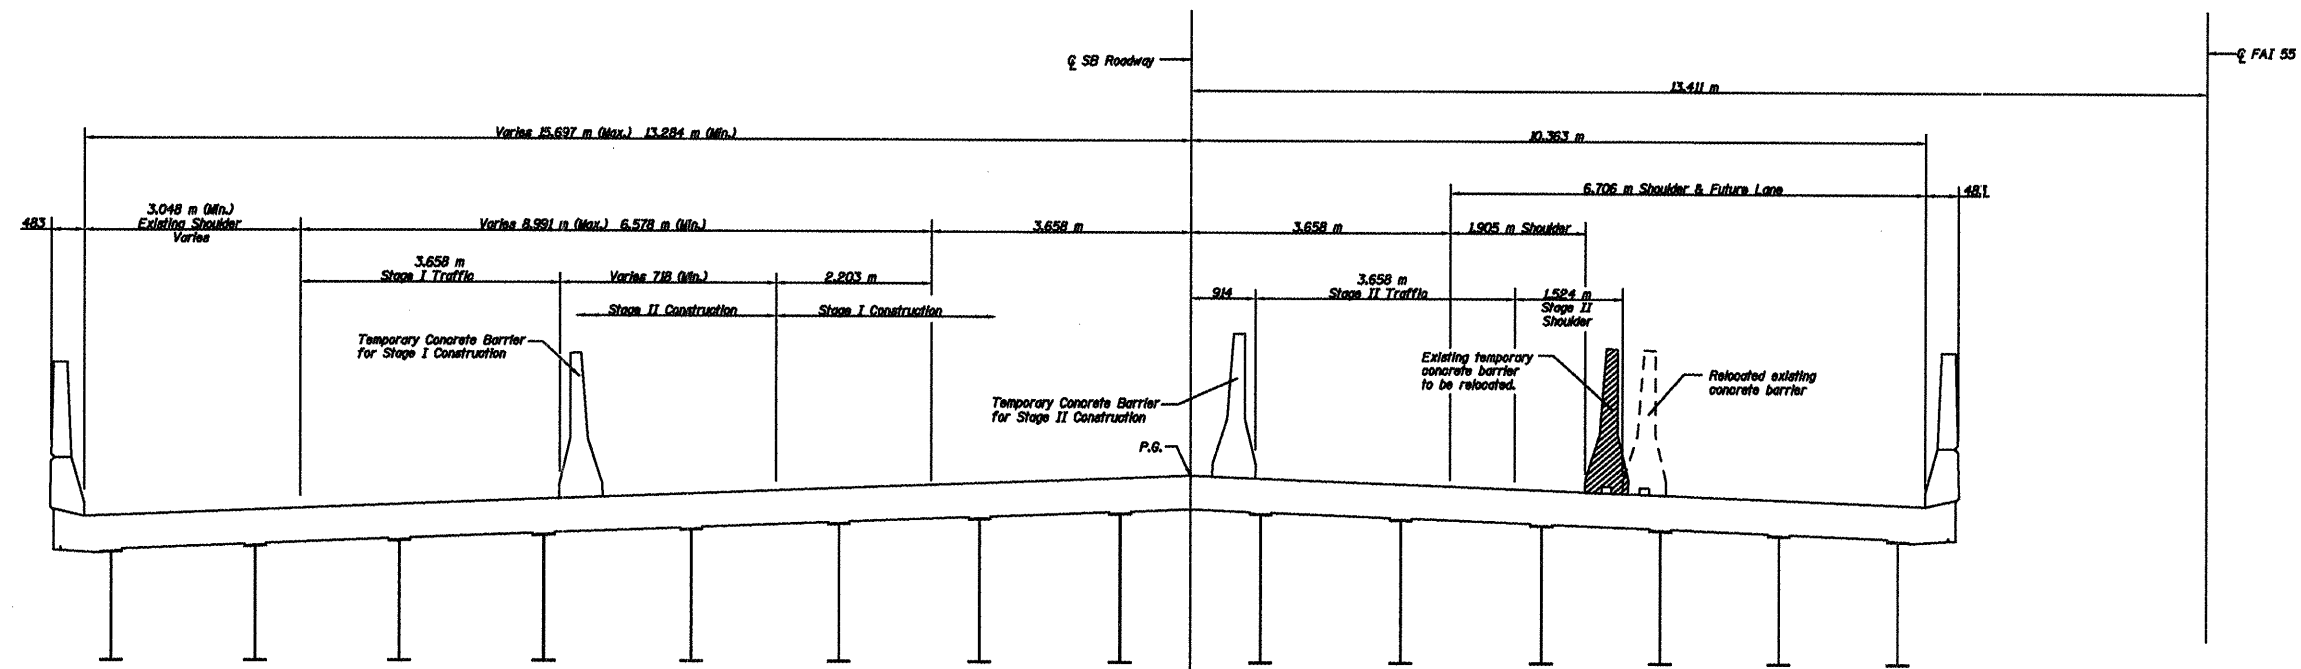

CROSS SECTION (SN 057-0027)
(Looking East)

** Location of barrier will vary as necessary to develop exit ramp

DESIGNED	GAE
CHECKED	JDA
DRAWN	NQ
CHECKED	GAE

STAGE CONSTRUCTION DIAGRAM
F.A.I. 55 OVER CONSTITUTION TRAIL
McLEAN COUNTY
SN 057-0026 (NB)
SN 057-0027 (SB)
STA. 38+263.167