



ROUTE NO.	DISTRICT	COUNTY	SECTION	SHEET NO.
FAJ 55		MCLEAN	70	55
FEDERAL DIST. NO. 7		SECTION	SHEET NO.	
			14 SHEETS	

• (57-4)HBR-5&VBR-11&57-2HB-1

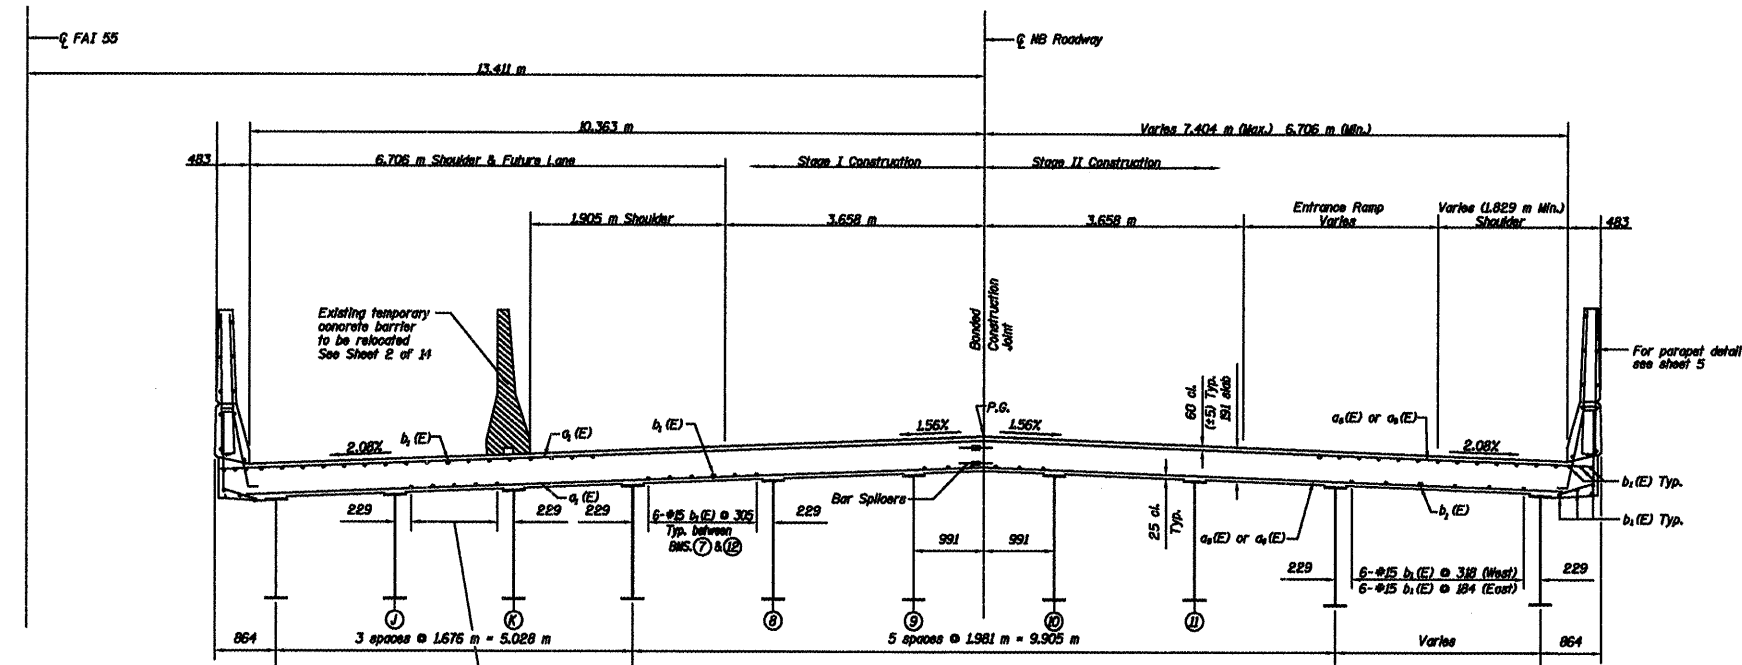

CROSS SECTION-DECK
SN 057-0026
(Looking East)

Note:
See sheet 5 of 14 for
Parapet reinforcement.
All dimensions are in
millimeters (mm) except
as noted.

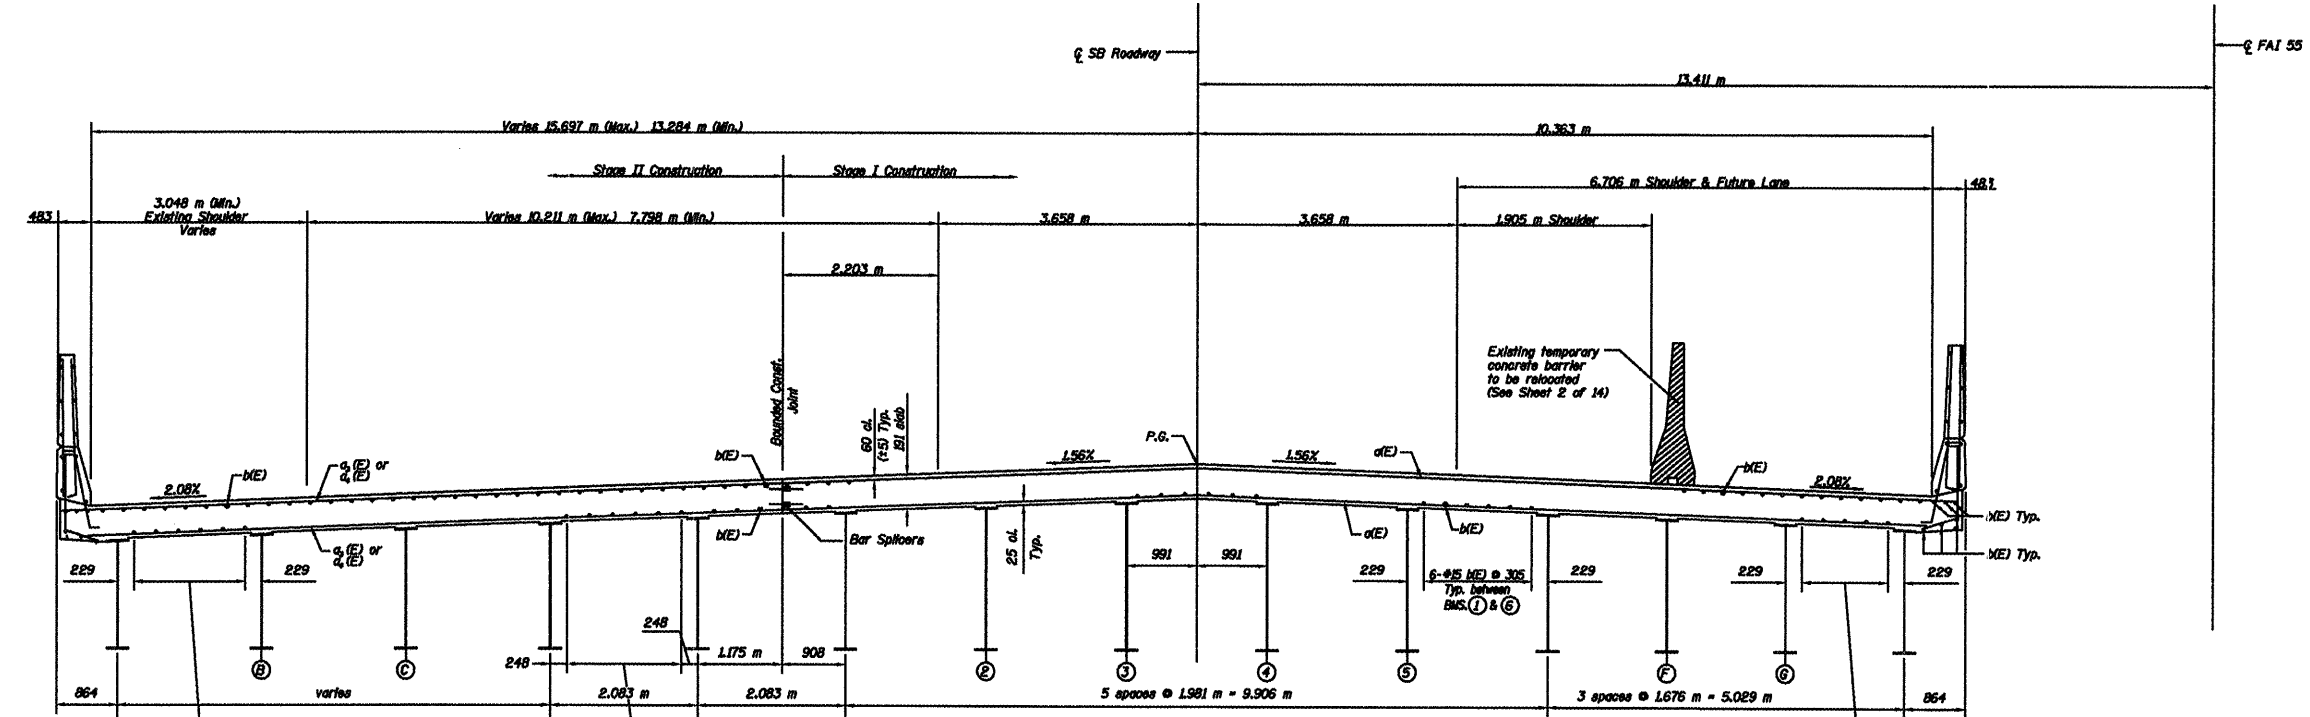

CROSS SECTION-DECK
SN 057-0027
(Looking East)

DESIGNED	GAE
CHECKED	JDA
DRAWN	NQ
CHECKED	GAE

SUPERSTRUCTURE DETAILS
F.A.I. 55 OVER CONSTITUTION TRAIL
SECTION (57-4)RS-3 & I
MCLEAN COUNTY
SN 057-0026 (NB)
SN 057-0027 (SB)
STA. 38+263.167