
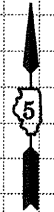


| | | | | | |
|-----------|----------|--------|---------|-----------|-----------|
| ROUTE NO. | DISTRICT | COUNTY | SECTION | POST MILE | SHEET NO. |
| FAI 55 | 6 | MCLEAN | 70 | 60 | 9 |
| SHEETS | | | | | 14 |

• (157-41BR-5&VBR-11&57-2HB-1)

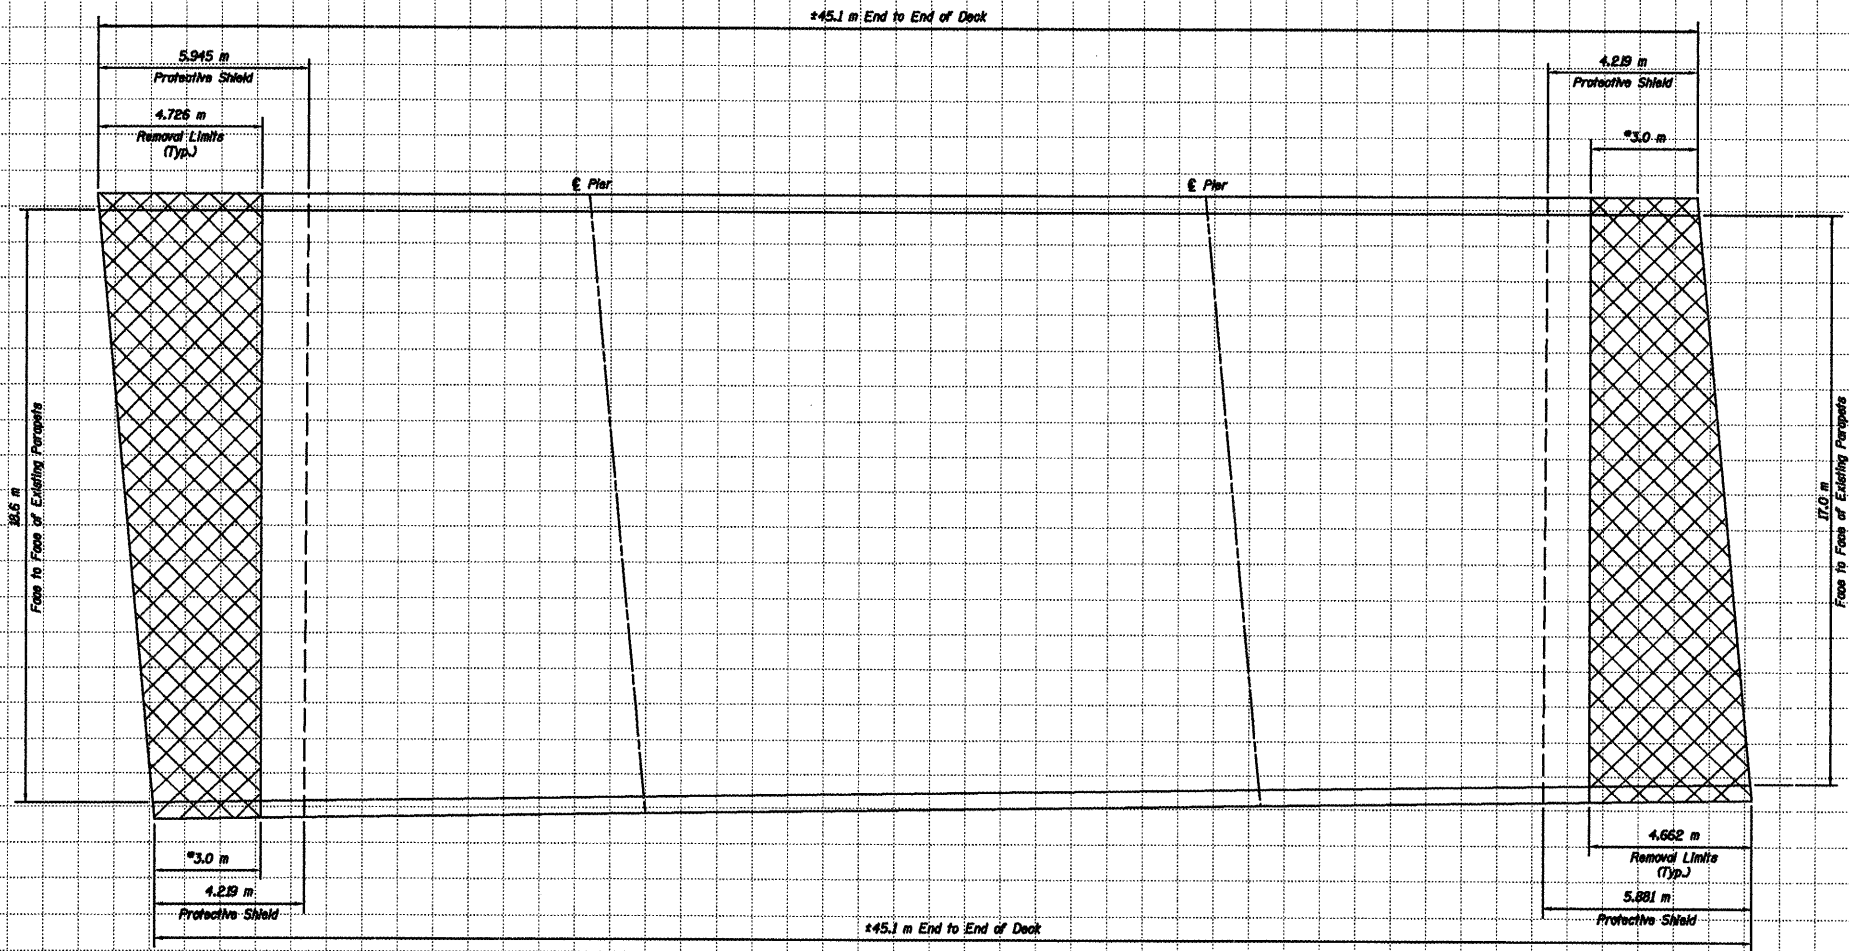

* This portion of deck to be removed & replaced.

 Remove and Replace existing Bridge Deck See Sheet 3 & 4 of 14 for details

| | |
|----------|-----|
| DESIGNED | GAE |
| CHECKED | JDA |
| DRAWN | NQ |
| CHECKED | GAE |

DECK REPAIR PLAN
F.A.I. 55 OVER CONSTITUTION TRAIL
MCLEAN COUNTY
SN 057-0026 (NB)
SN 057-0027 (SB)
STA. 38+263.167