
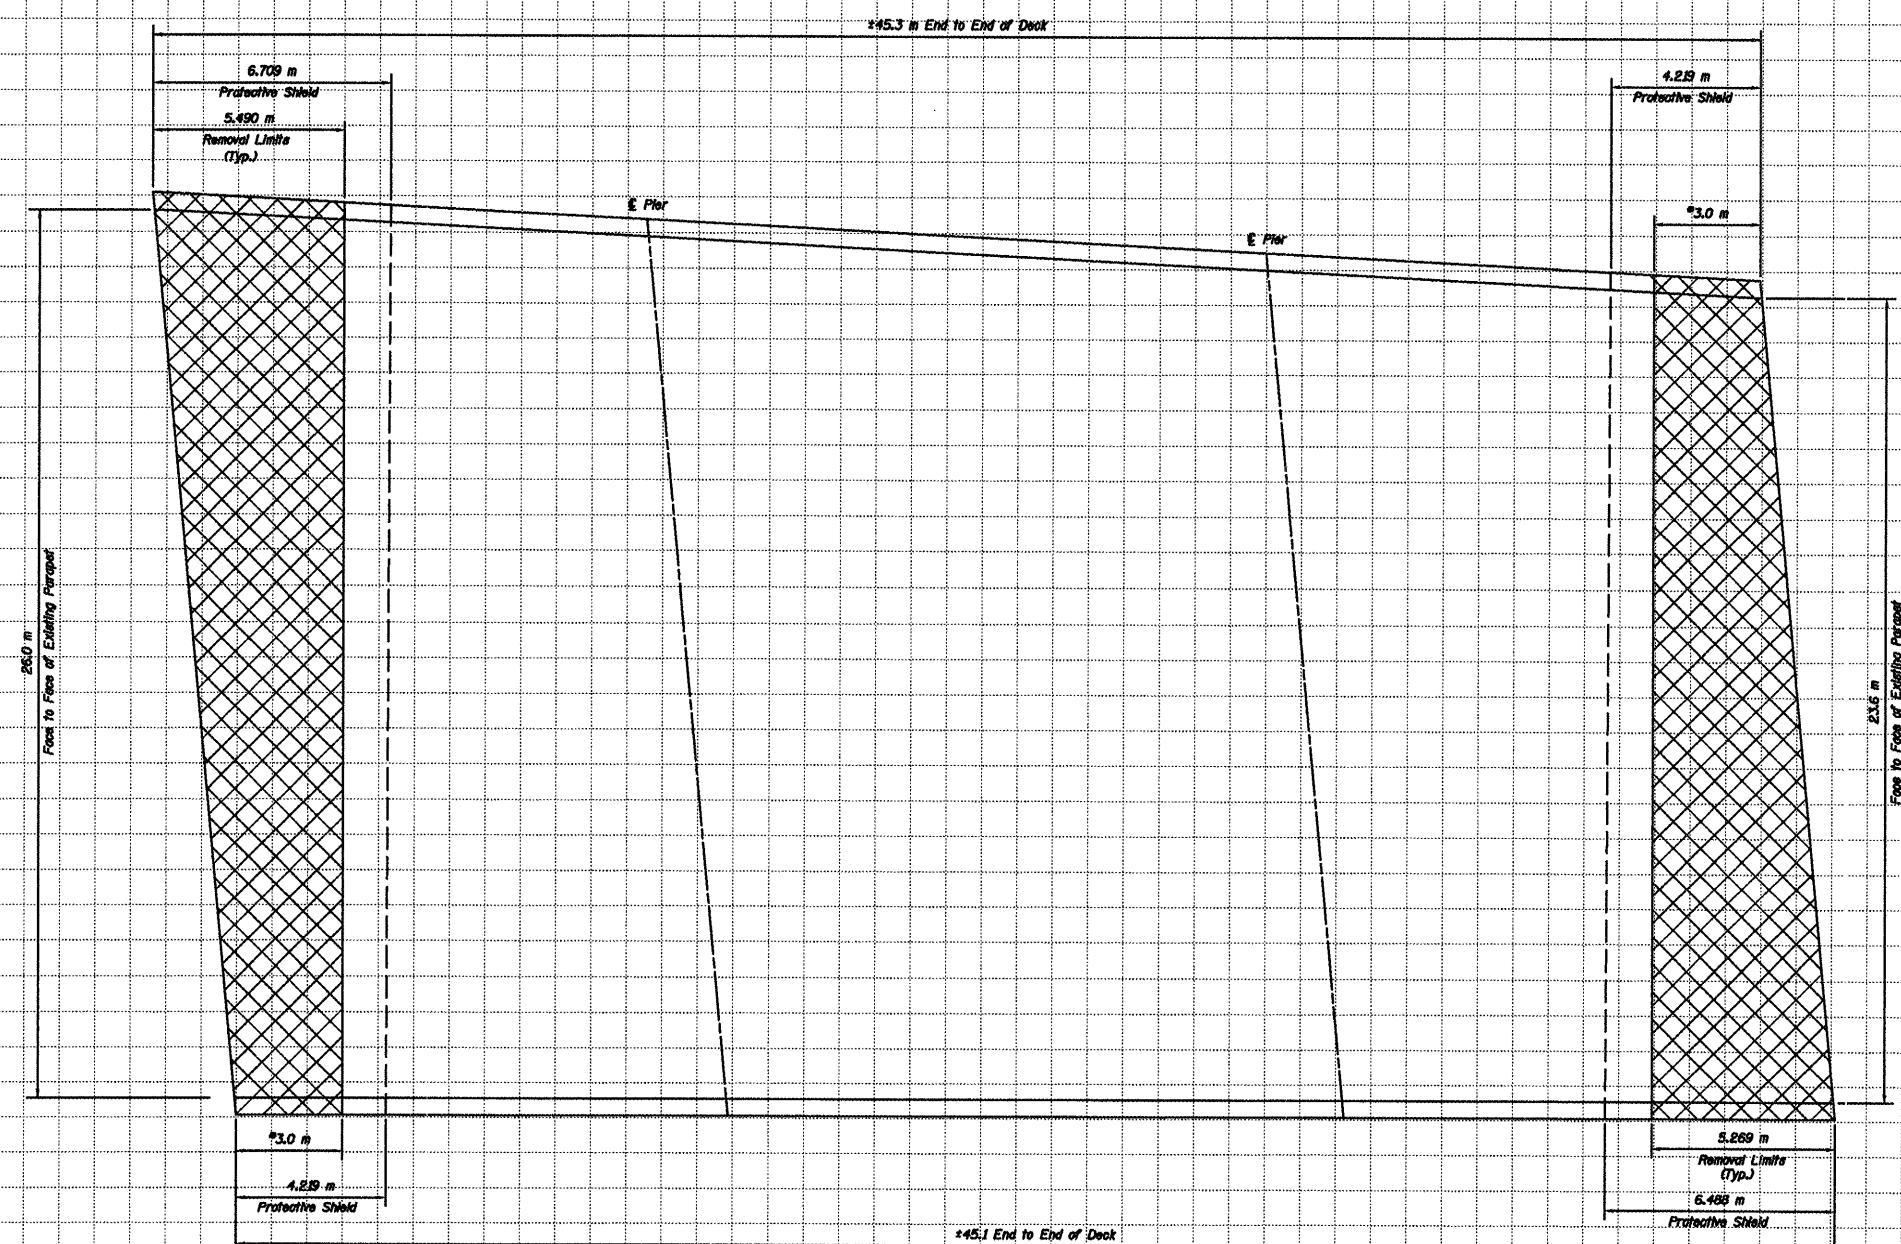


ROUTE NO.	DISTRICT	COUNTY	SECTION	SHEET NO.
FAJ 55	•	MOLEAN	70 61	14 SHEETS

• 1157-4HBR-5&VBR-11&57-2HB-1

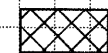

 Remove and Replace existing Bridge Deck See Sheet 3 & 4 of 14 for details.

DESIGNED	GAE
CHECKED	JDA
DRAWN	NQ
CHECKED	GAE

PLAN - TOP OF DECK
SN 057-027 (SB)

DECK REPAIR PLAN
F.A.I. 55 OVER CONSTITUTION TRAIL
MOLEAN COUNTY
SN 057-0026 (NB)
SN 057-0027 (SB)
STA. 38+263.167