
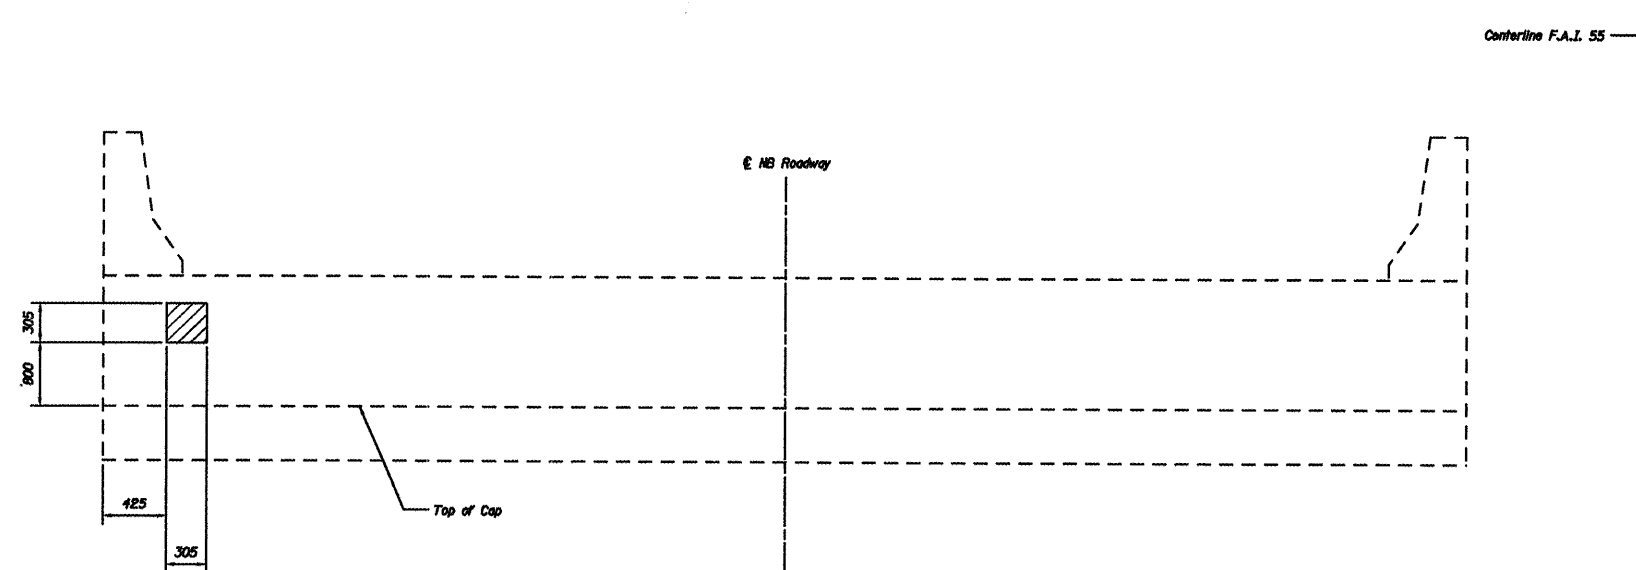


ROUTE NO.	DISTRICT	COUNTY	SECTION	SHEET NO.
FAI 55	*	McLEAN	70	62
SHEET NO. 11 14 SHEETS				
* (157-4)HBR-5&VBR-11&57-2HB-1				

 


**EXISTING WEST ABUTMENT ELEVATION**  
SN 057-026 (NB)

**LEGEND**

 Structural Repair of Concrete (Depth Equal to or Less than 125 mm)

TOTAL BILL OF MATERIALS		
Item	Unit	Quantity
Structural Repair of Concrete (Depth Equal to or Less Than 125 mm)	Sq M	1.0

*Note: Diaphragm removal and replacement may be required to facilitate repair. Cost shall be included in the cost of Structural Repair of Concrete.*

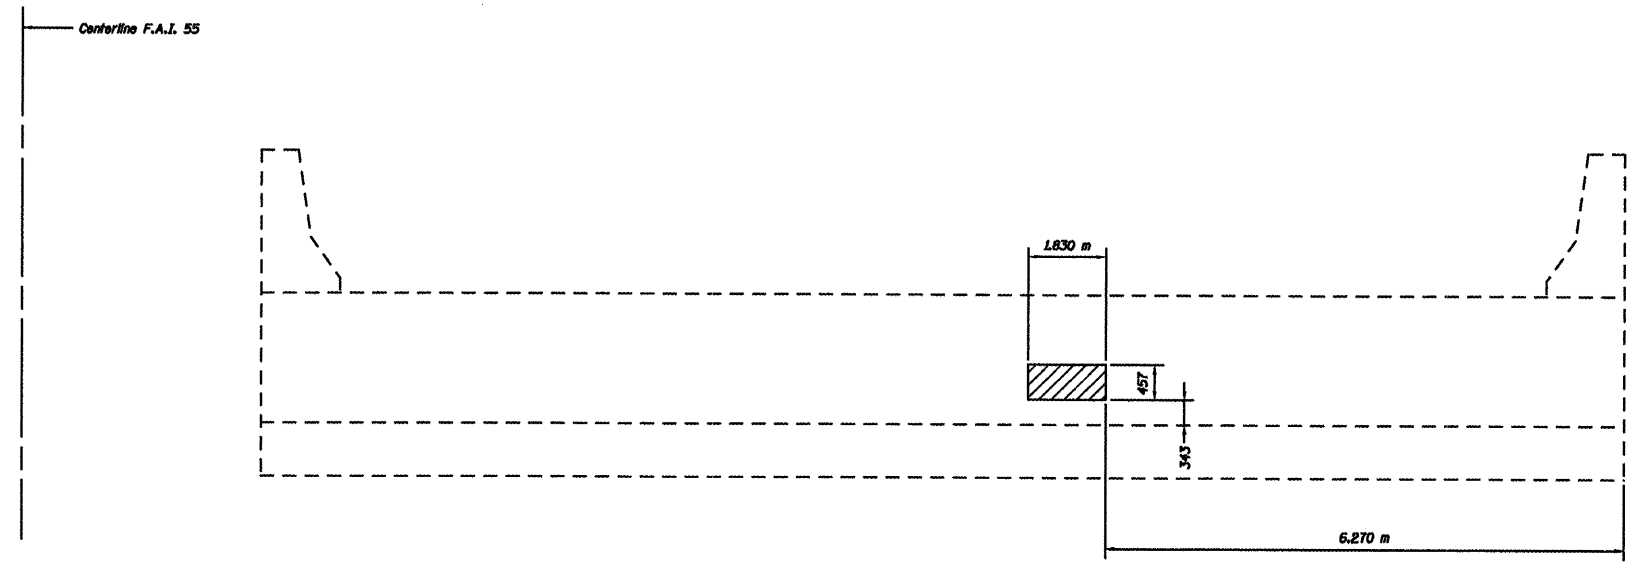

**EXISTING EAST ABUTMENT ELEVATION**  
SN 057-026 (NB)

DESIGNED	GAE
CHECKED	JDA
DRAWN	NO
CHECKED	GAE

**ABUTMENT REPAIR**  
**F.A.I. 55 OVER CONSTITUTION TRAIL**  
**McLEAN COUNTY**  
**SN 057-0026 (NB)**  
**SN 057-0027 (SB)**  
**STA. 38+263.167**