



ROUTE NO.	DISTRICT	COUNTY	SECTION	SHEET NO.
FAI 55	•	McLEAN	70 69	5 SHEETS

• (57-1)HBR-5&VBR-1&57-2HB-1

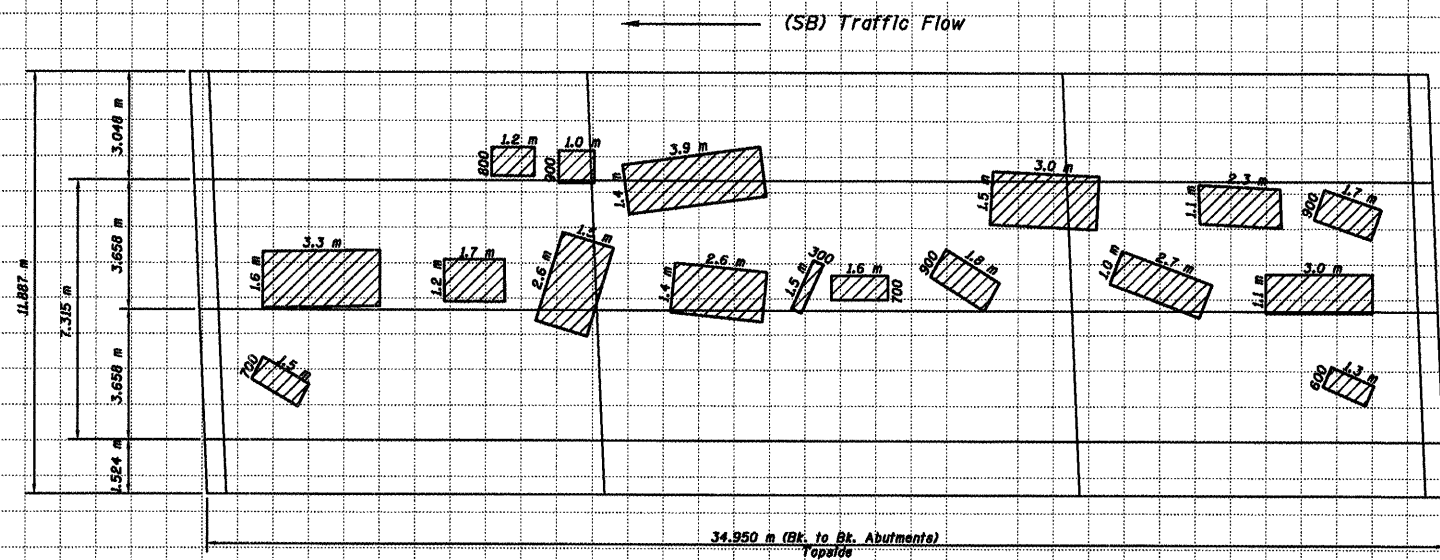

Deck Slab Repair  
(Partial)  
41.8 SQ M (SB)  
53.9 SQ M (NB)

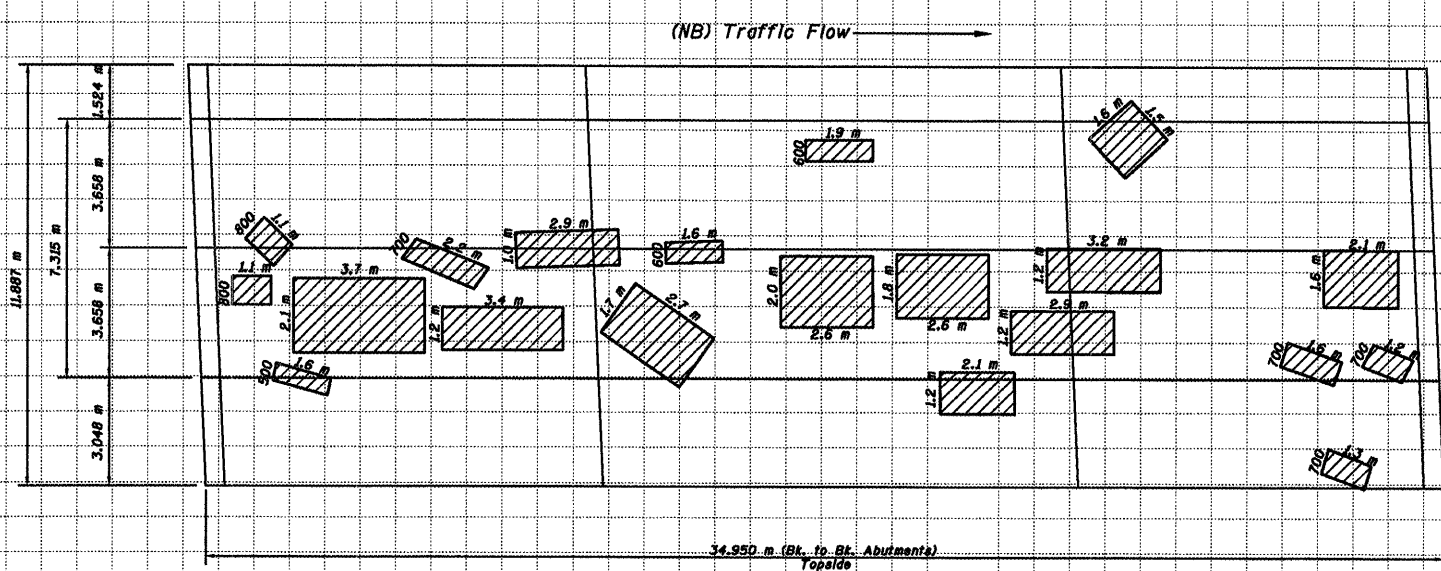

DESIGNED	JDA
CHECKED	JKC
DRAWN	NQ
CHECKED	JDA

**DECK REPAIRS**  
**F.A.I. 55 OVER LINDEN STREET**  
**McLEAN COUNTY**  
 SN 057-0028 (NB)  
 SN 057-0029 (SB)  
 STA. 38+543.992