


EXISTING TYPICAL CROSS SECTION FAI 74

STA. 258+00.00 TO STA. 1554+25.00 *
 STA. 639+50.00 TO STA. 737+12.00 *

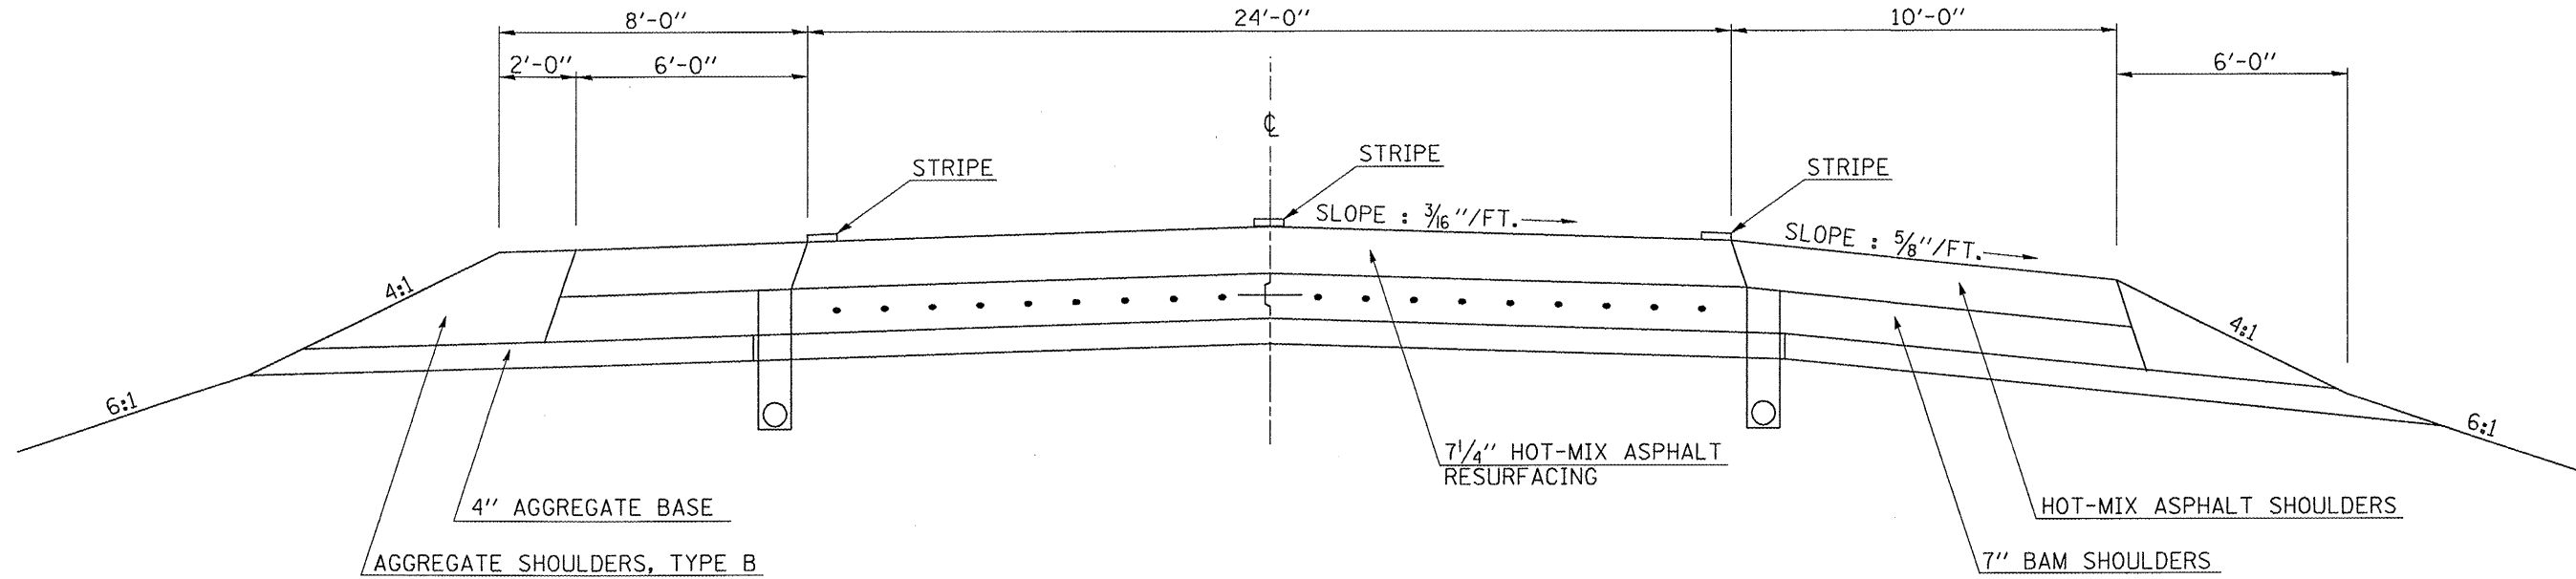

*** EQUATION STATIONS**

STA. 1241+13.43 (BK) = STA. 100+00.00 (AH)
 STA. 1808+31.35 (BK) = STA. 187+31.34 (AH)

FILE NAME =	USER NAME = craigre	DESIGNED -	REVISED -
c:\projects\d570732\cdsheets\d570732-typical.dgn		DRAWN -	REVISED -
	PLOT SCALE = 40.0000' / IN.	CHECKED -	REVISED -
	PLOT DATE = 10/28/2008	DATE -	REVISED -

**STATE OF ILLINOIS
 DEPARTMENT OF TRANSPORTATION**

EXISTING TYPICAL CROSS SECTION

SCALE: SHEET NO. OF SHEETS STA. TO STA.

F.A.I. RTE.	SECTION	COUNTY	TOTAL SHEETS	SHEET NO.
74	(57-17 THRU 24, 9-11)	MCLEAN	B	6
FED. ROAD DIST. NO. [ILLINOIS] FED. AID PROJECT			CONTRACT NO. 70732	