


LOCATION MAP OF STRUCTURES

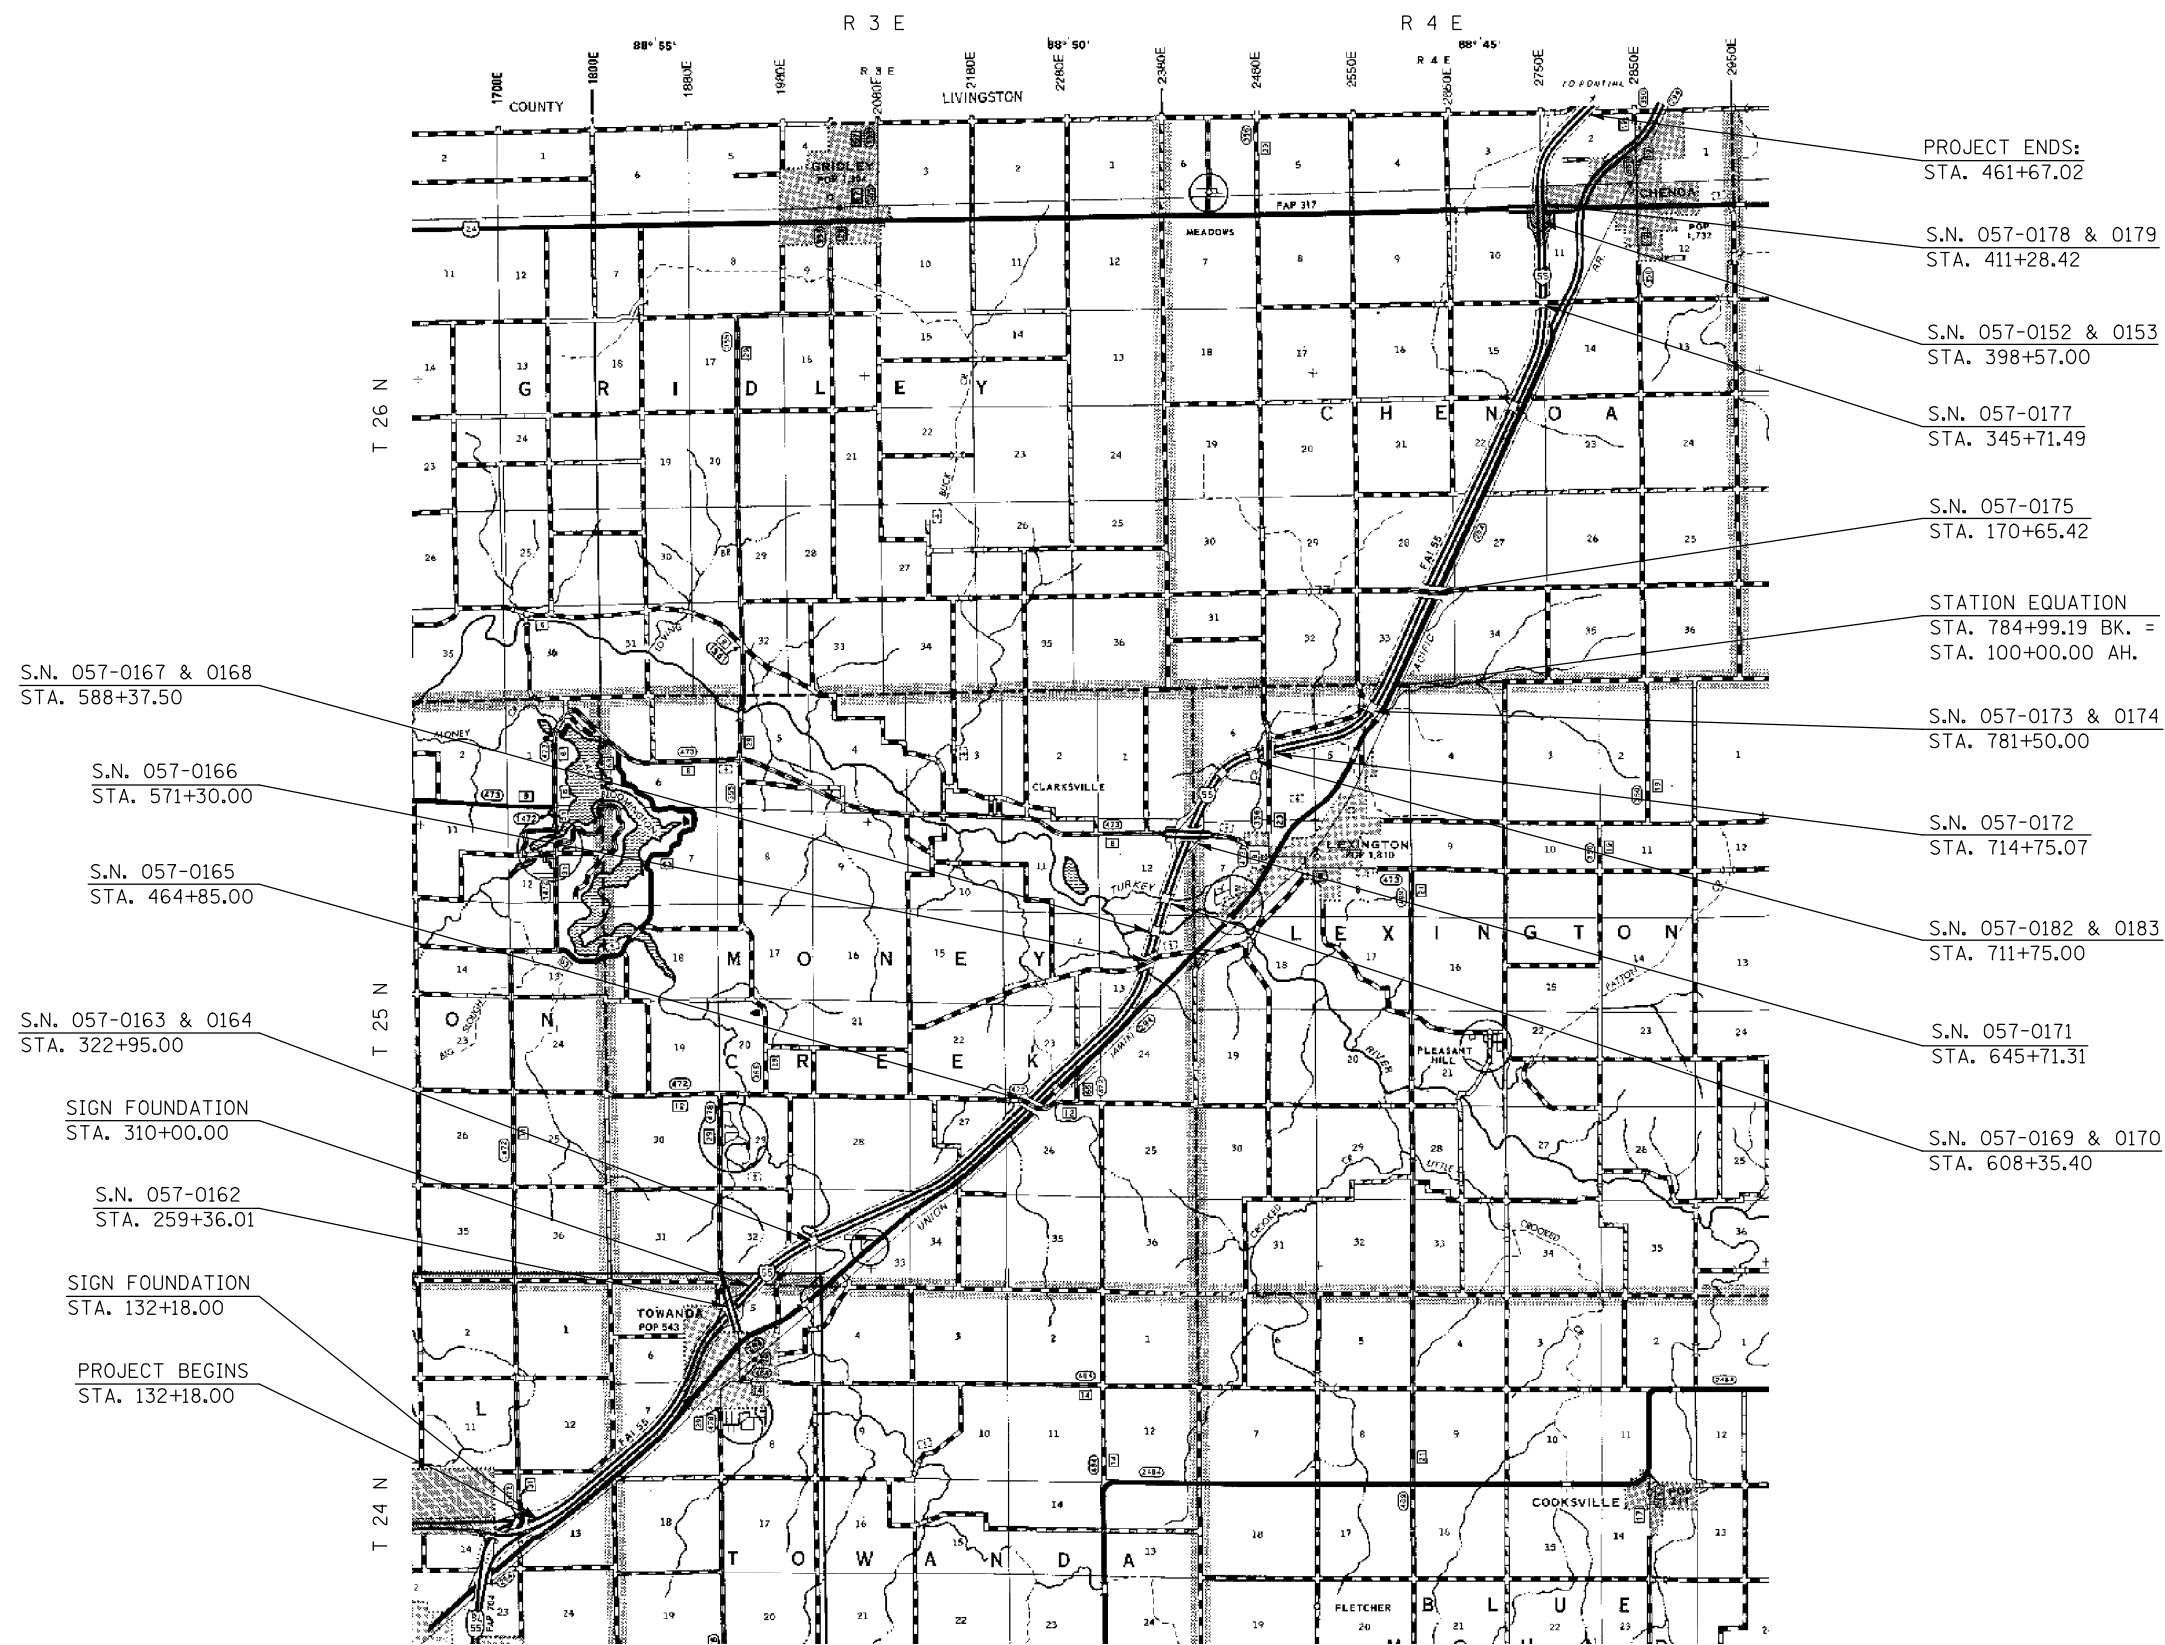

FILE NAME = c:\pwork\pwork\PIERSONBR\d0101466\05745-shr-cover.dgn	USER NAME = piersonbr	DESIGNED - MLB	REVISED -
PLOT SCALE = 40.0000' / IN.	CHECKED -	DRAWN - BBP	REVISED -
PLOT DATE = 12/16/2008	DATE - 08/14/08		REVISED -

**STATE OF ILLINOIS
DEPARTMENT OF TRANSPORTATION**

LOCATION MAP OF STRUCTURES

SCALE: N/A SHEET NO. 1 OF 1 SHEETS STA. TO STA.

F.A.I. RTE.	SECTION	COUNTY	TOTAL SHEETS	SHEET NO.
55	D5Safety-2	McLEAN	79	4
CONTRACT NO. 70745				
FED. ROAD DIST. NO. ILLINOIS FED. AID PROJECT				