


FINAL SURVEY NO.	SURVEYED PLOTTED TEMPLATE AREAS CHECKED	BY	DATE

ORIGINAL SURVEY NO.	SURVEYED PLOTTED TEMPLATE AREAS CHECKED	BY	DATE

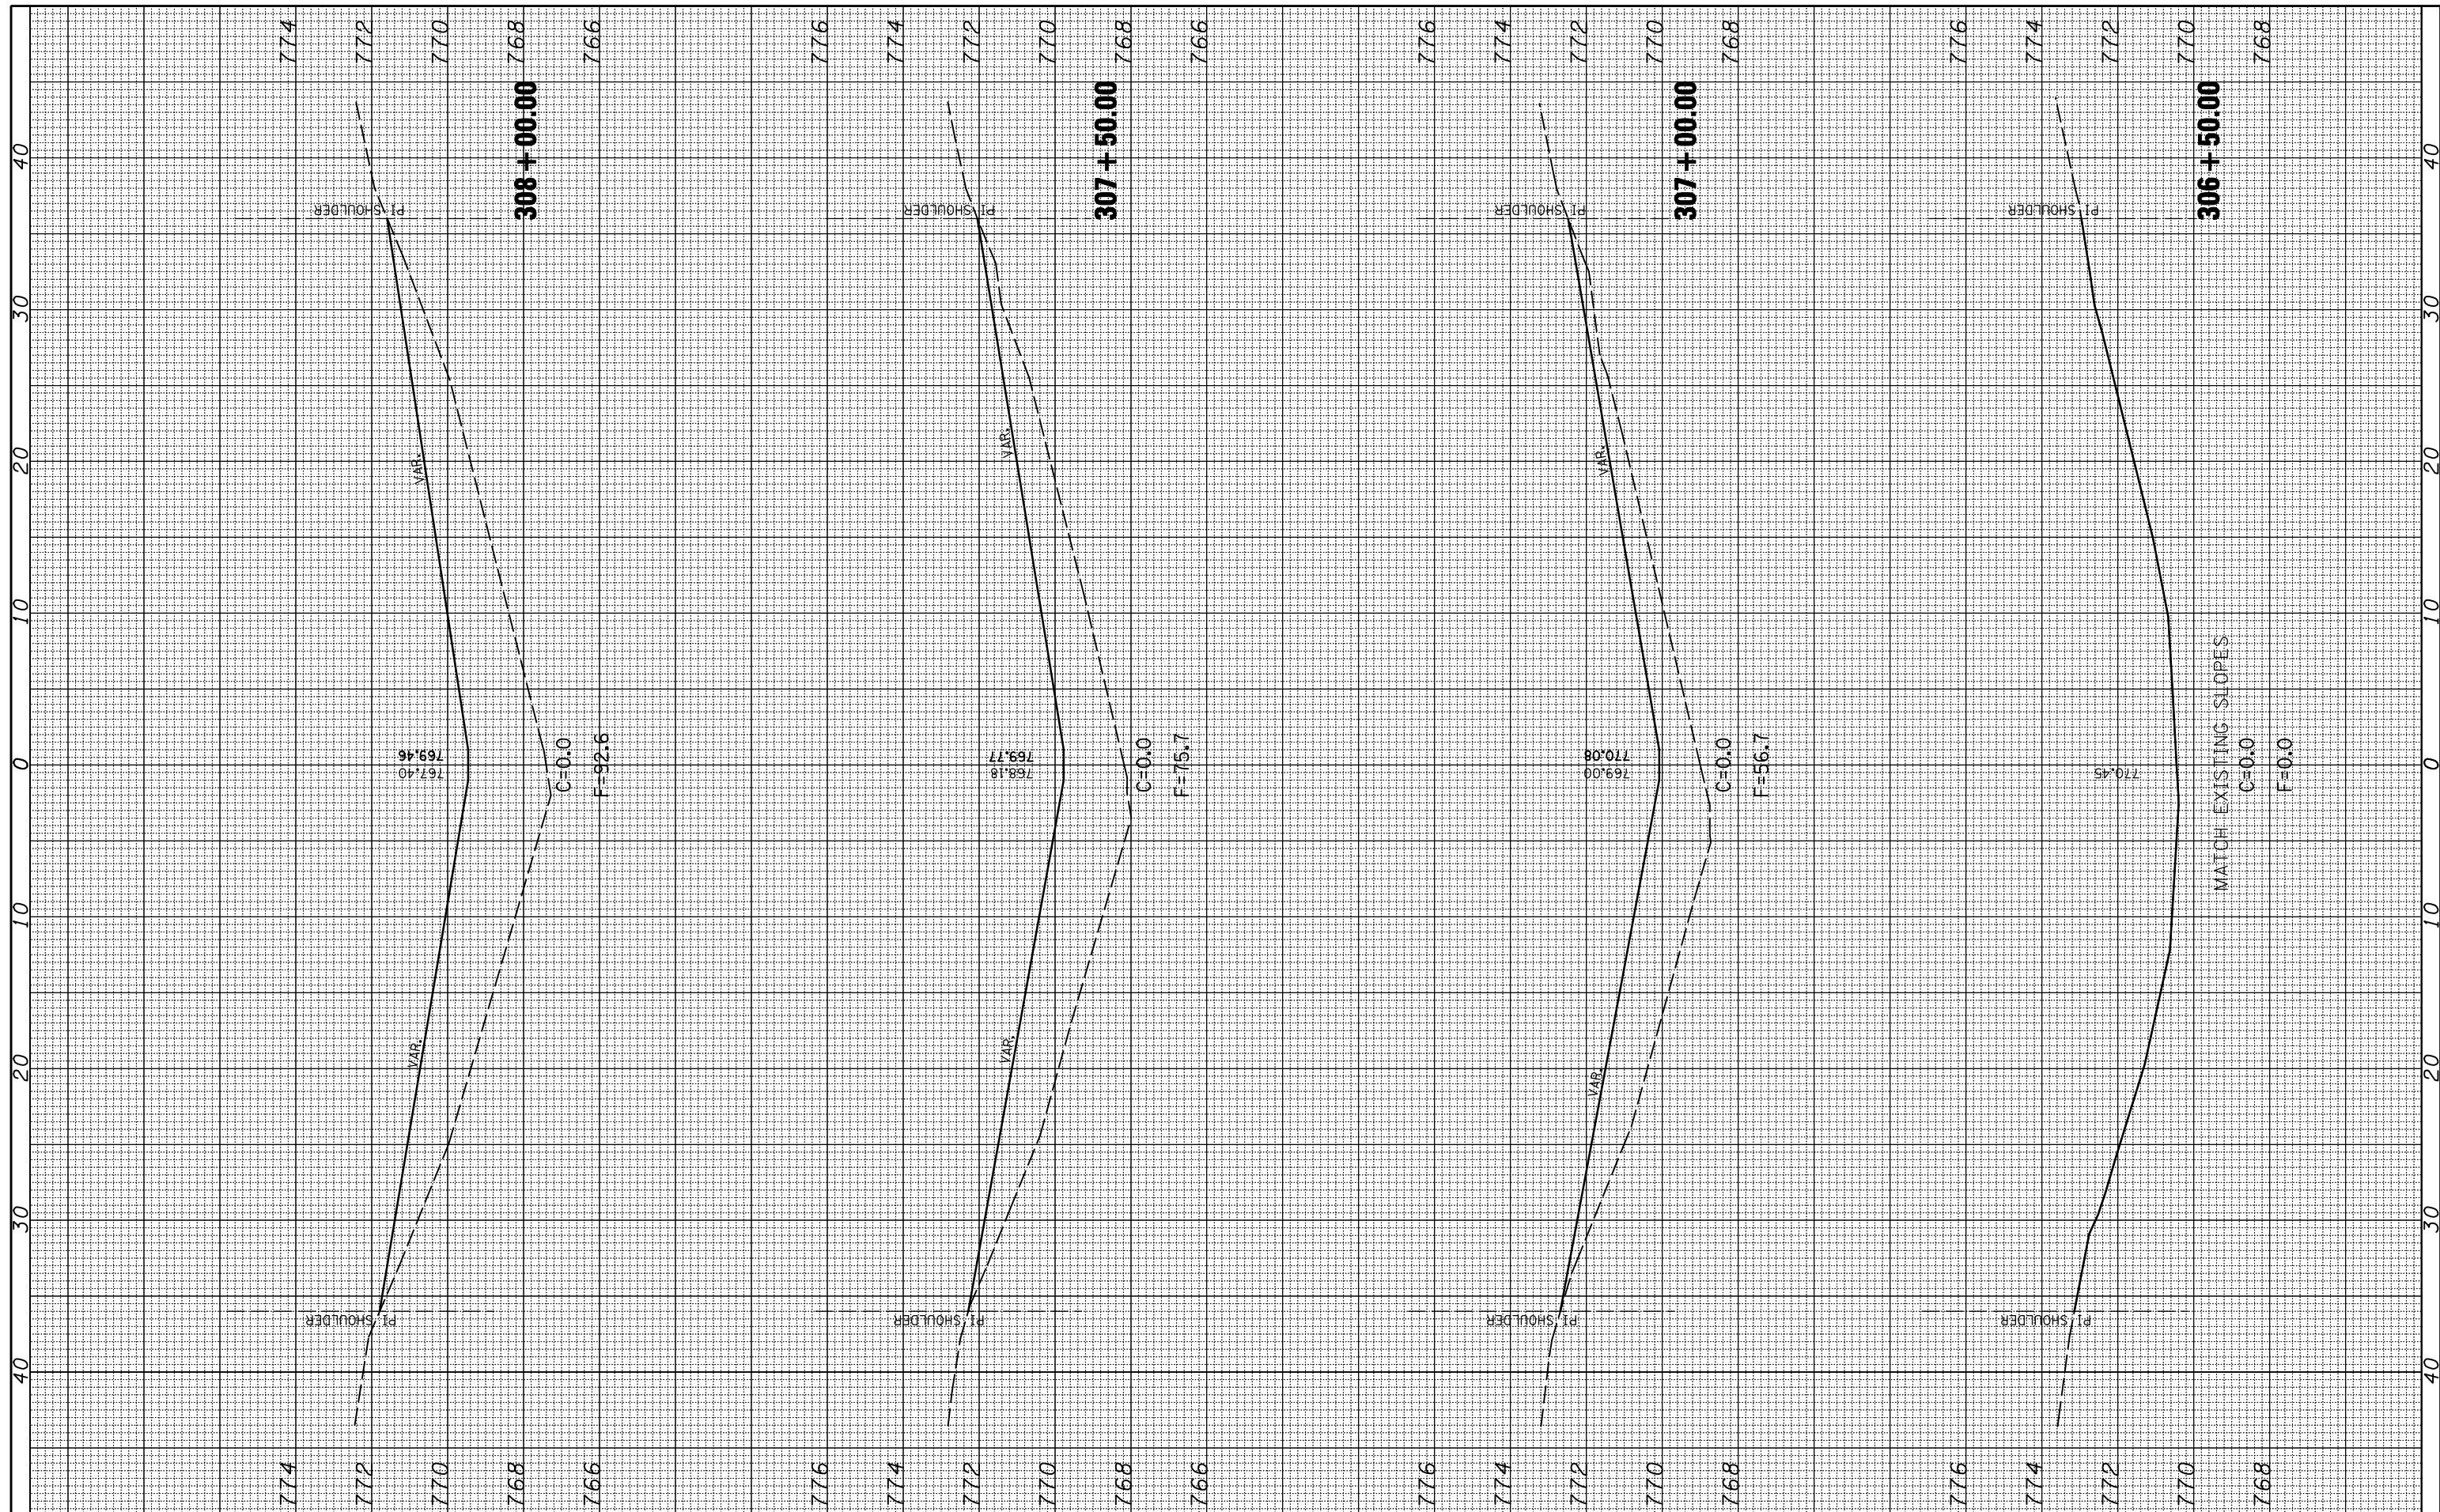

FILE NAME = c:\pwwork\PIWIDOT\PIERSONBR\d0101466\d570745-sht\sgntrs_sta310+00_xsh.t.dgn
 USER NAME = piersonbr
 PLOT SCALE = 10.0000 "/>

DESIGNED - MLB
 DRAWN - BBP
 CHECKED -
 DATE - 12/09/08

REVISED -
 REVISED -
 REVISED -
 REVISED -

**STATE OF ILLINOIS
 DEPARTMENT OF TRANSPORTATION**

SIGN FOUNDATION AT STATION 310+00.00

SCALE: SHEET NO. 1 OF 6 SHEETS STA. 306+50.00 TO STA. 308+00.00

F.A.I. RTE.	SECTION	COUNTY	TOTAL SHEETS	SHEET NO.
55	D5Safety-2	McLean	79	40
FED. ROAD DIST. NO. ILLINOIS FED. AID PROJECT			CONTRACT NO. 70745	