


FINAL SURVEY NO.	SURVEYED PLOTTED TEMPLATE AREAS CHECKED	BY	DATE

ORIGINAL SURVEY NO.	SURVEYED PLOTTED TEMPLATE AREAS CHECKED	BY	DATE

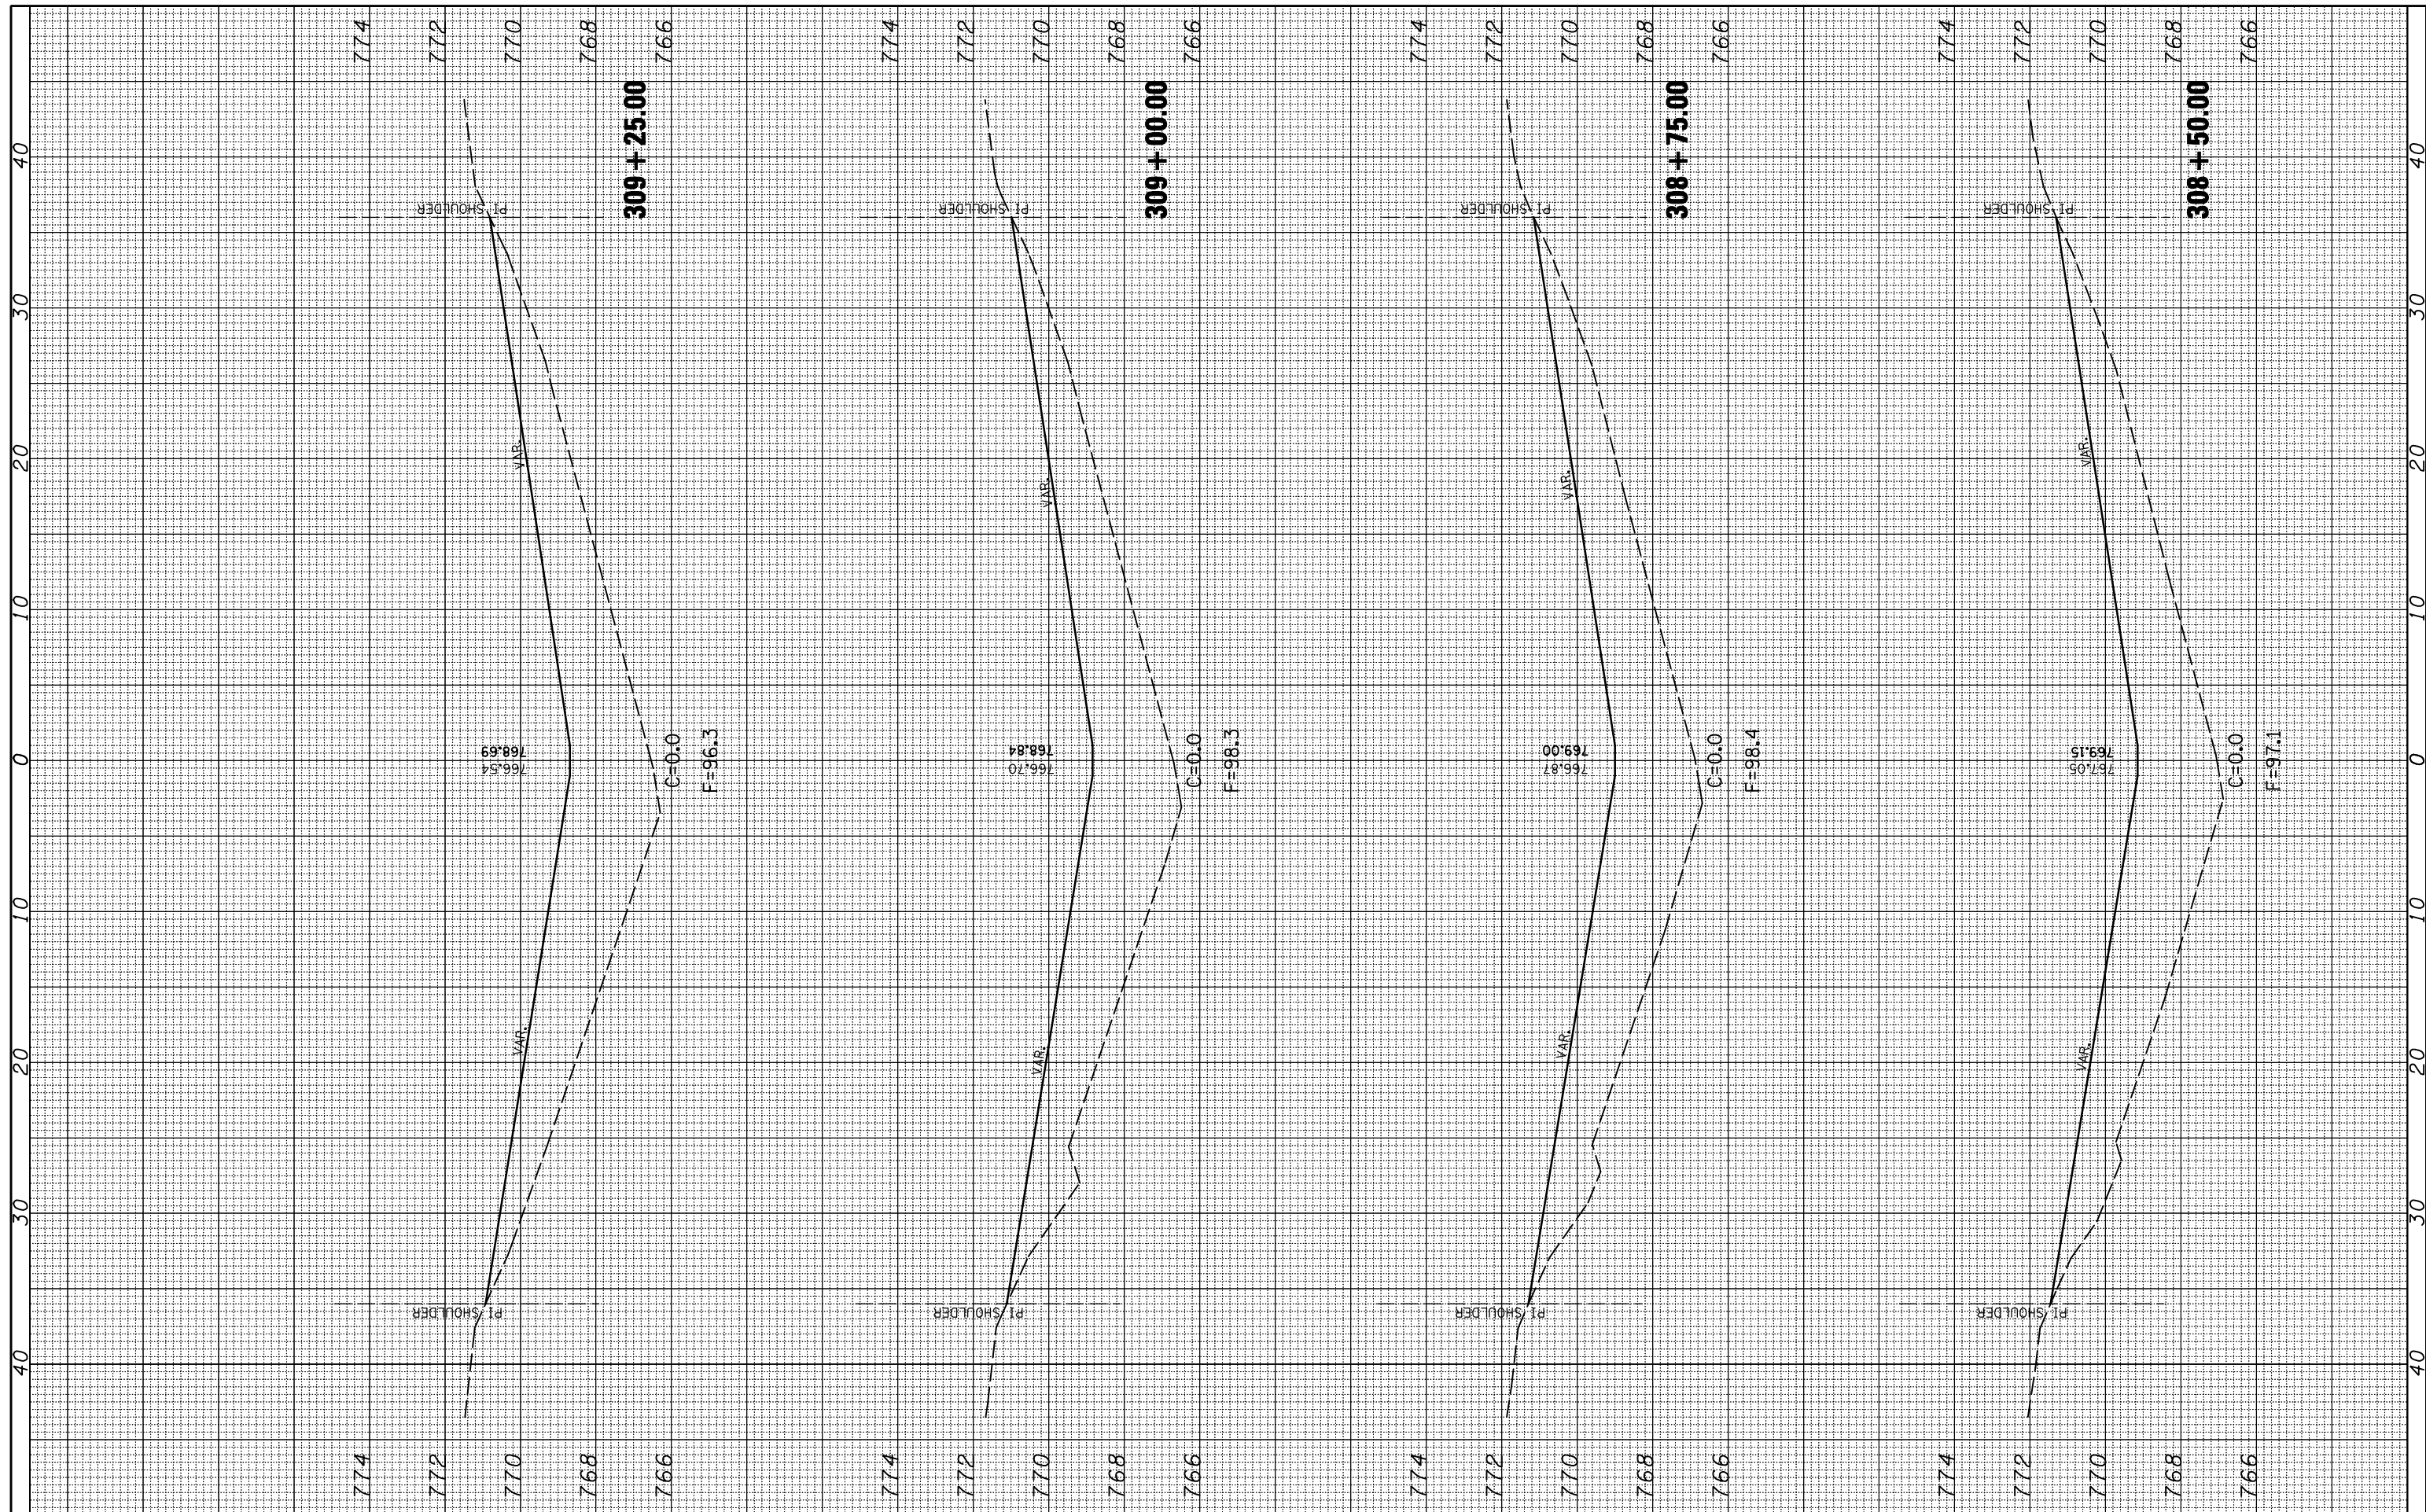

FILE NAME =	USER NAME = piersonbr	DESIGNED - MLB	REVISED -
ca:\pw\work\PIWIDOT\PIERSONBR\d0101466\d570745-sht-sgntrs_sta310+00_xsh.t.dgn		DRAWN - BBP	REVISED -
		CHECKED -	REVISED -
		DATE - 12/09/08	REVISED -

**STATE OF ILLINOIS  
DEPARTMENT OF TRANSPORTATION**

SCALE:	SHEET NO. 2 OF 6 SHEETS	STA. 308+50.00 TO STA. 309+25.00
--------	-------------------------	----------------------------------

F.A.I. RTE. 55	SECTION D5Safety-2	COUNTY McLean	TOTAL SHEETS 79	SHEET NO. 41
FED. ROAD DIST. NO. ILLINOIS FED. AID PROJECT			CONTRACT NO. 70745	