


ORIGINAL SURVEY NO.	SURVEYED PLOTTED TEMPLATE AREAS CHECKED	BY	DATE
FINAL SURVEY NO.	SURVEYED PLOTTED TEMPLATE AREAS CHECKED	BY	DATE

ORIGINAL SURVEY NO.	SURVEYED PLOTTED TEMPLATE AREAS CHECKED	BY	DATE
FINAL SURVEY NO.	SURVEYED PLOTTED TEMPLATE AREAS CHECKED	BY	DATE

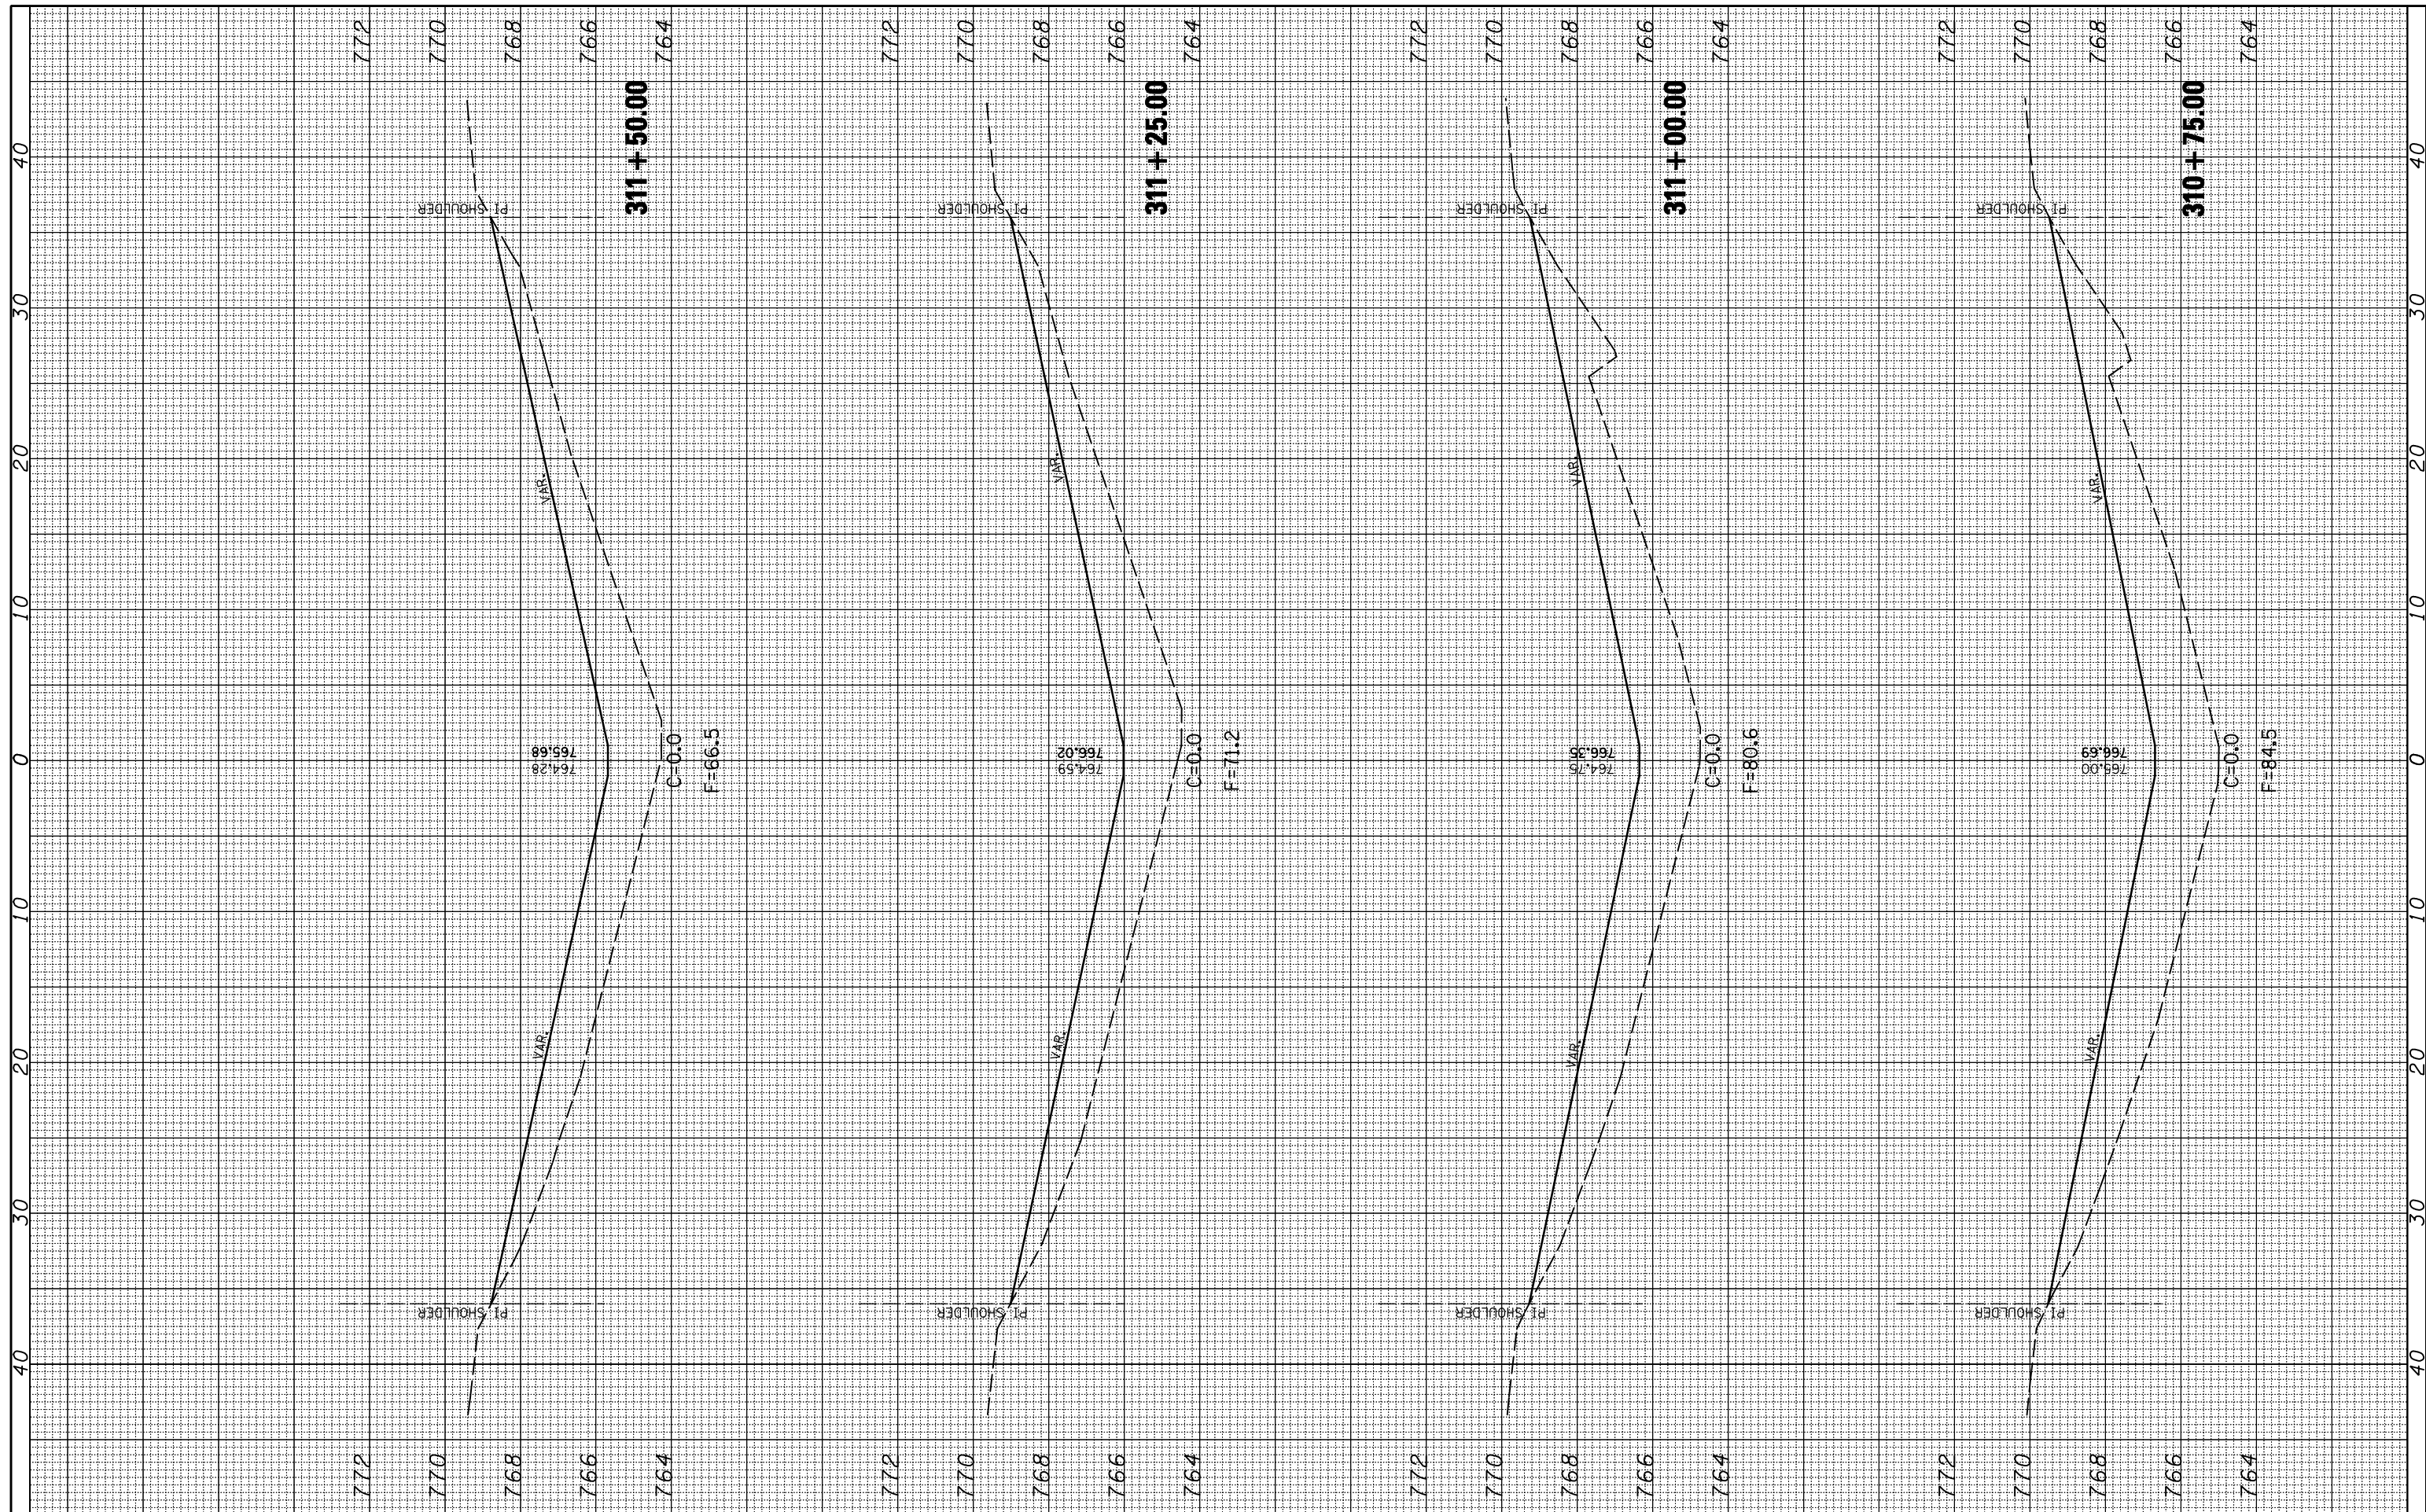

FILE NAME =	USER NAME = piersonbr	DESIGNED - MLB	REVISED -
ca:\pw\work\PIWIDOT\PIERSONBR\d0101466\d570745-sht-sgntrs_sta310+00_xsh.t.dgn		DRAWN - BBP	REVISED -
		CHECKED -	REVISED -
		DATE - 12/09/08	REVISED -

**STATE OF ILLINOIS  
DEPARTMENT OF TRANSPORTATION**

<b>SIGN FOUNDATION AT STATION 310+00.00</b>	
SCALE:	SHEET NO. 5 OF 6 SHEETS STA. 310+75.00 TO STA. 311+50.00

F.A.I. RTE. 55	SECTION D5Safety-2	COUNTY McLean	TOTAL SHEETS 79	SHEET NO. 44
FED. ROAD DIST. NO. ILLINOIS FED. AID PROJECT			CONTRACT NO. 70745	