


FINAL SURVEY NO.	SURVEYED PLOTTED TEMPLATE AREAS CHECKED	BY	DATE

ORIGINAL SURVEY NO.	SURVEYED PLOTTED TEMPLATE AREAS CHECKED	BY	DATE

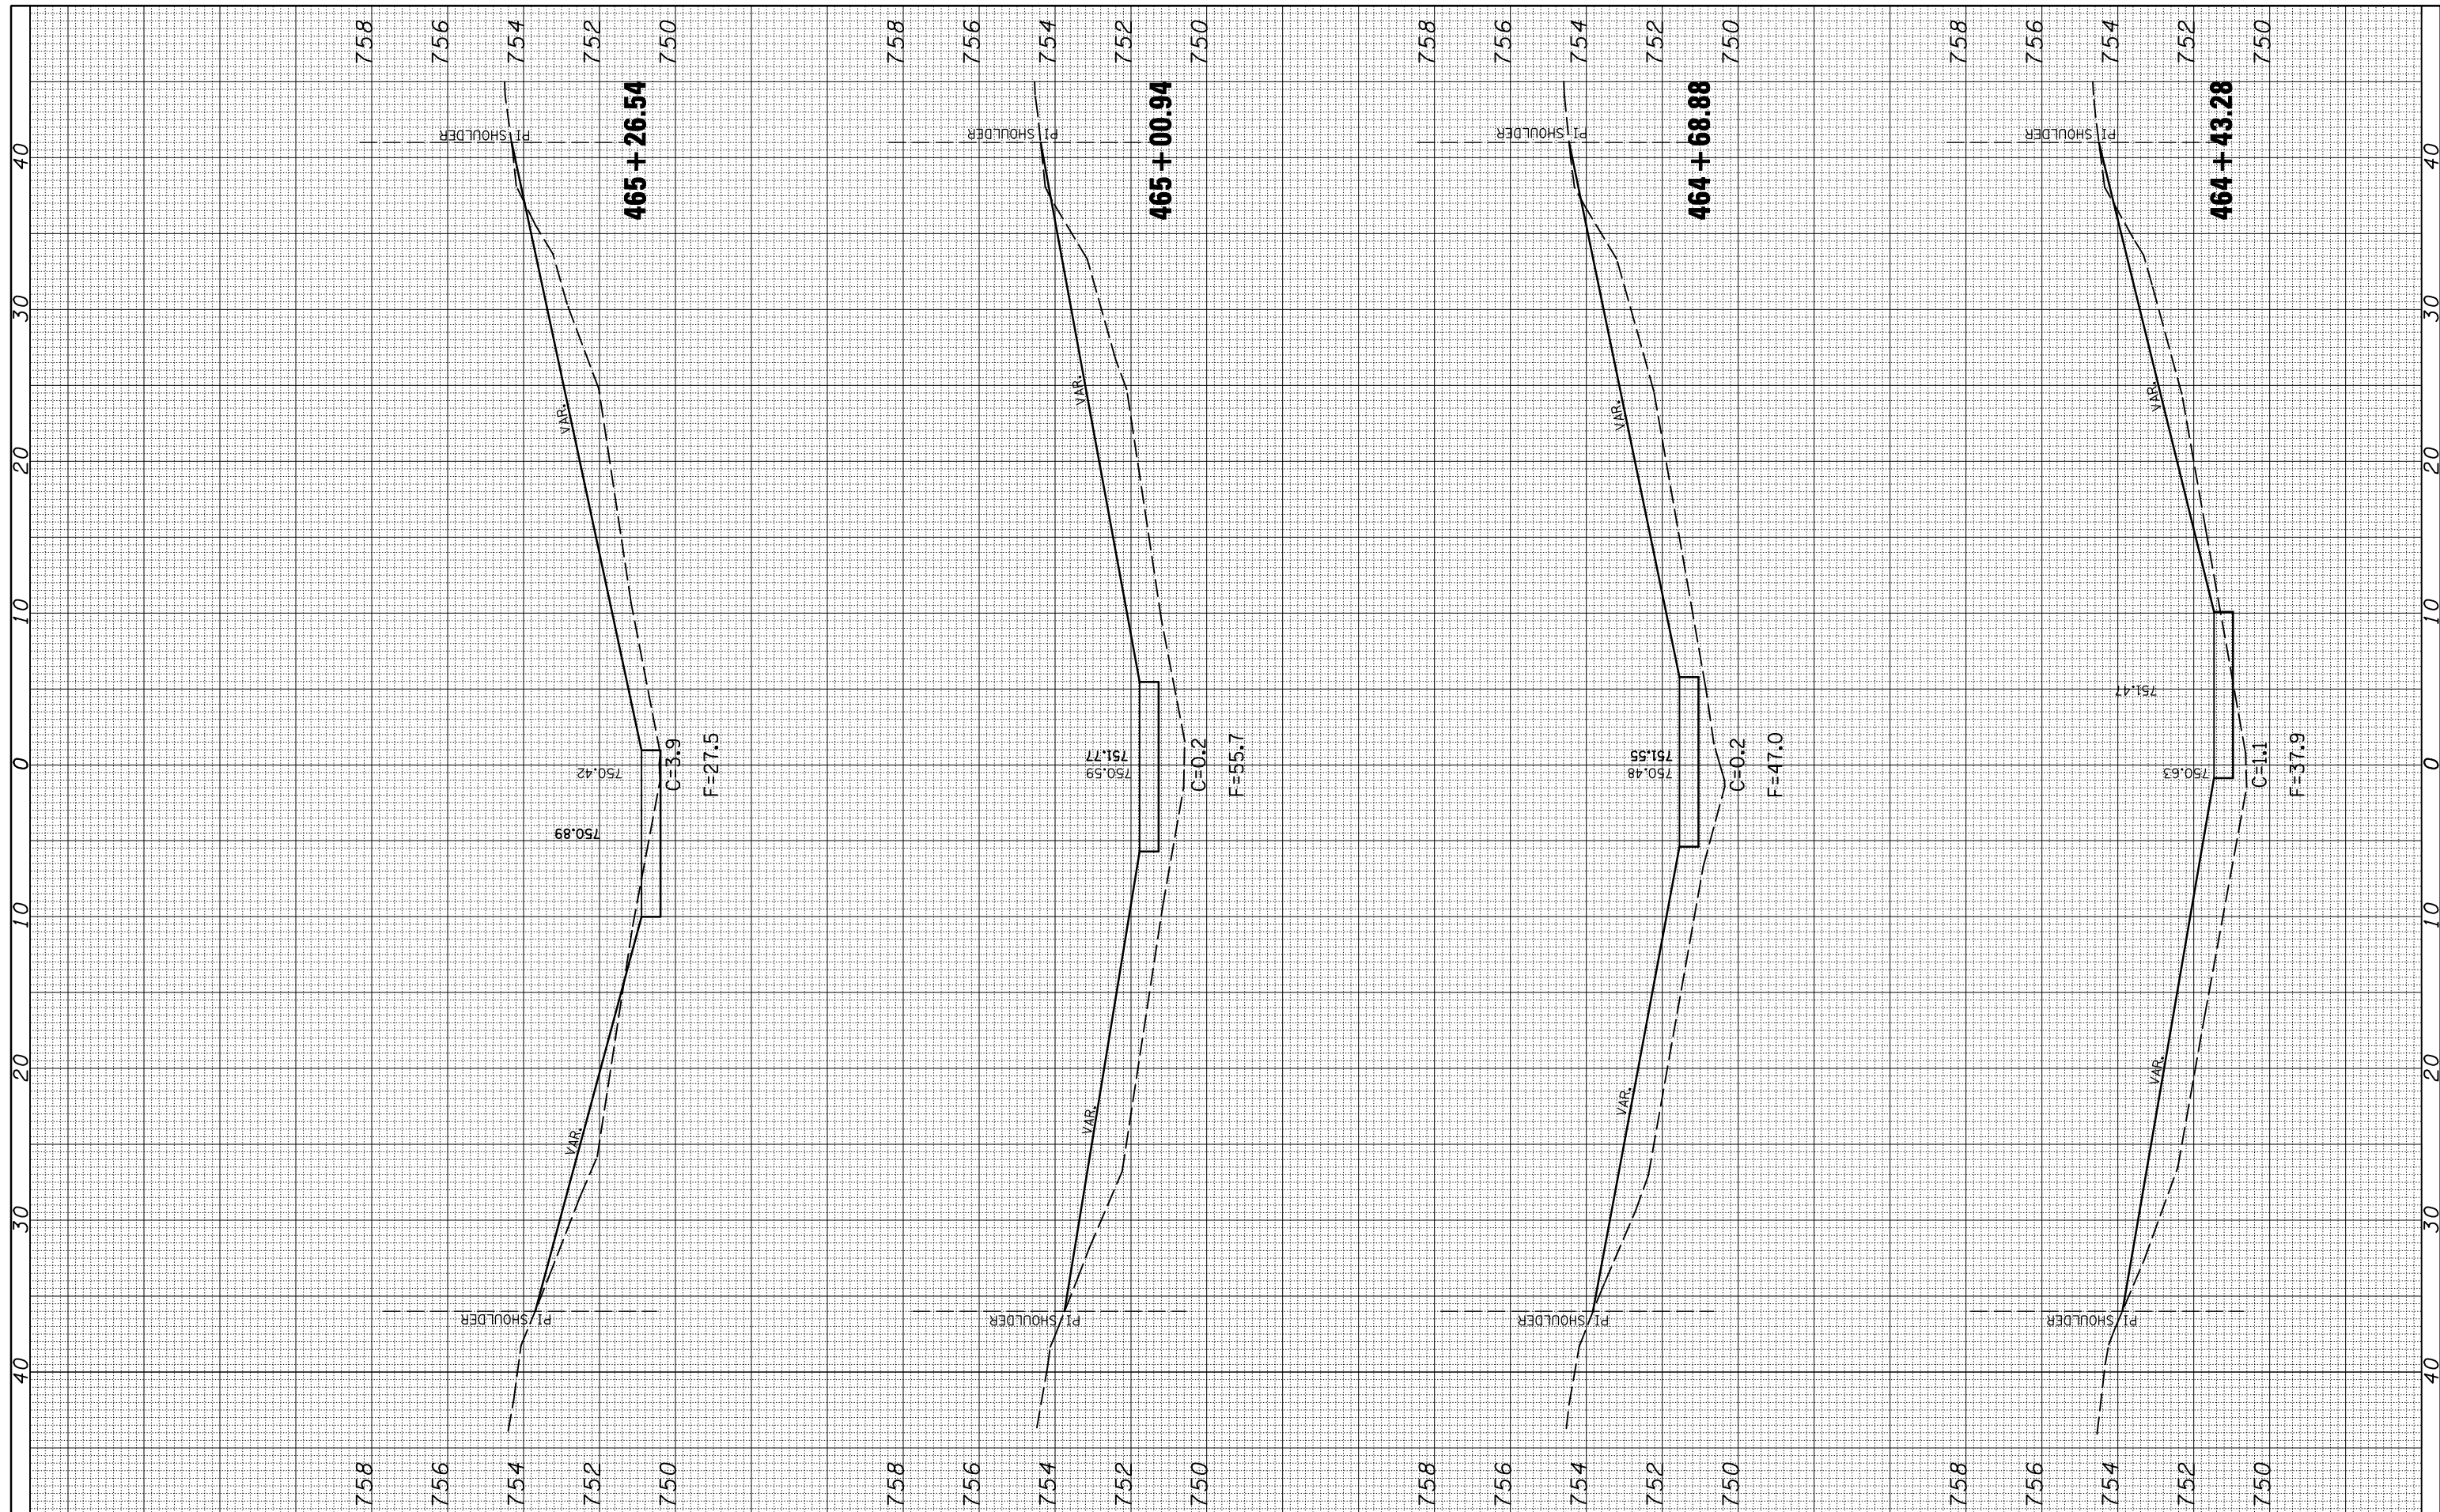

FILE NAME = c:\pw\work\PIWIDOT\PIERSONBR\d0101466\d570745-sh1-s0570165_xssht.dgn

USER NAME = piersonbr
 DESIGNED - MLB
 DRAWN - BBP
 CHECKED -
 DATE - 12/09/08

REVISED -
 REVISED -
 REVISED -
 REVISED -

**STATE OF ILLINOIS
 DEPARTMENT OF TRANSPORTATION**

SCALE: SHEET NO. 3 OF 5 SHEETS STA. 464+43.28 TO STA. 465+26.54

S.N. 057-0165

F.A.I. RTE.	SECTION	COUNTY	TOTAL SHEETS	SHEET NO.
55	D5Safety-2	McLean	79	48
FED. ROAD DIST. NO. ILLINOIS FED. AID PROJECT			CONTRACT NO. 70745	