


FINAL SURVEY NO.	SURVEYED PLOTTED TEMPLATE AREAS CHECKED	BY	DATE

ORIGINAL SURVEY NO.	SURVEYED PLOTTED TEMPLATE AREAS CHECKED	BY	DATE

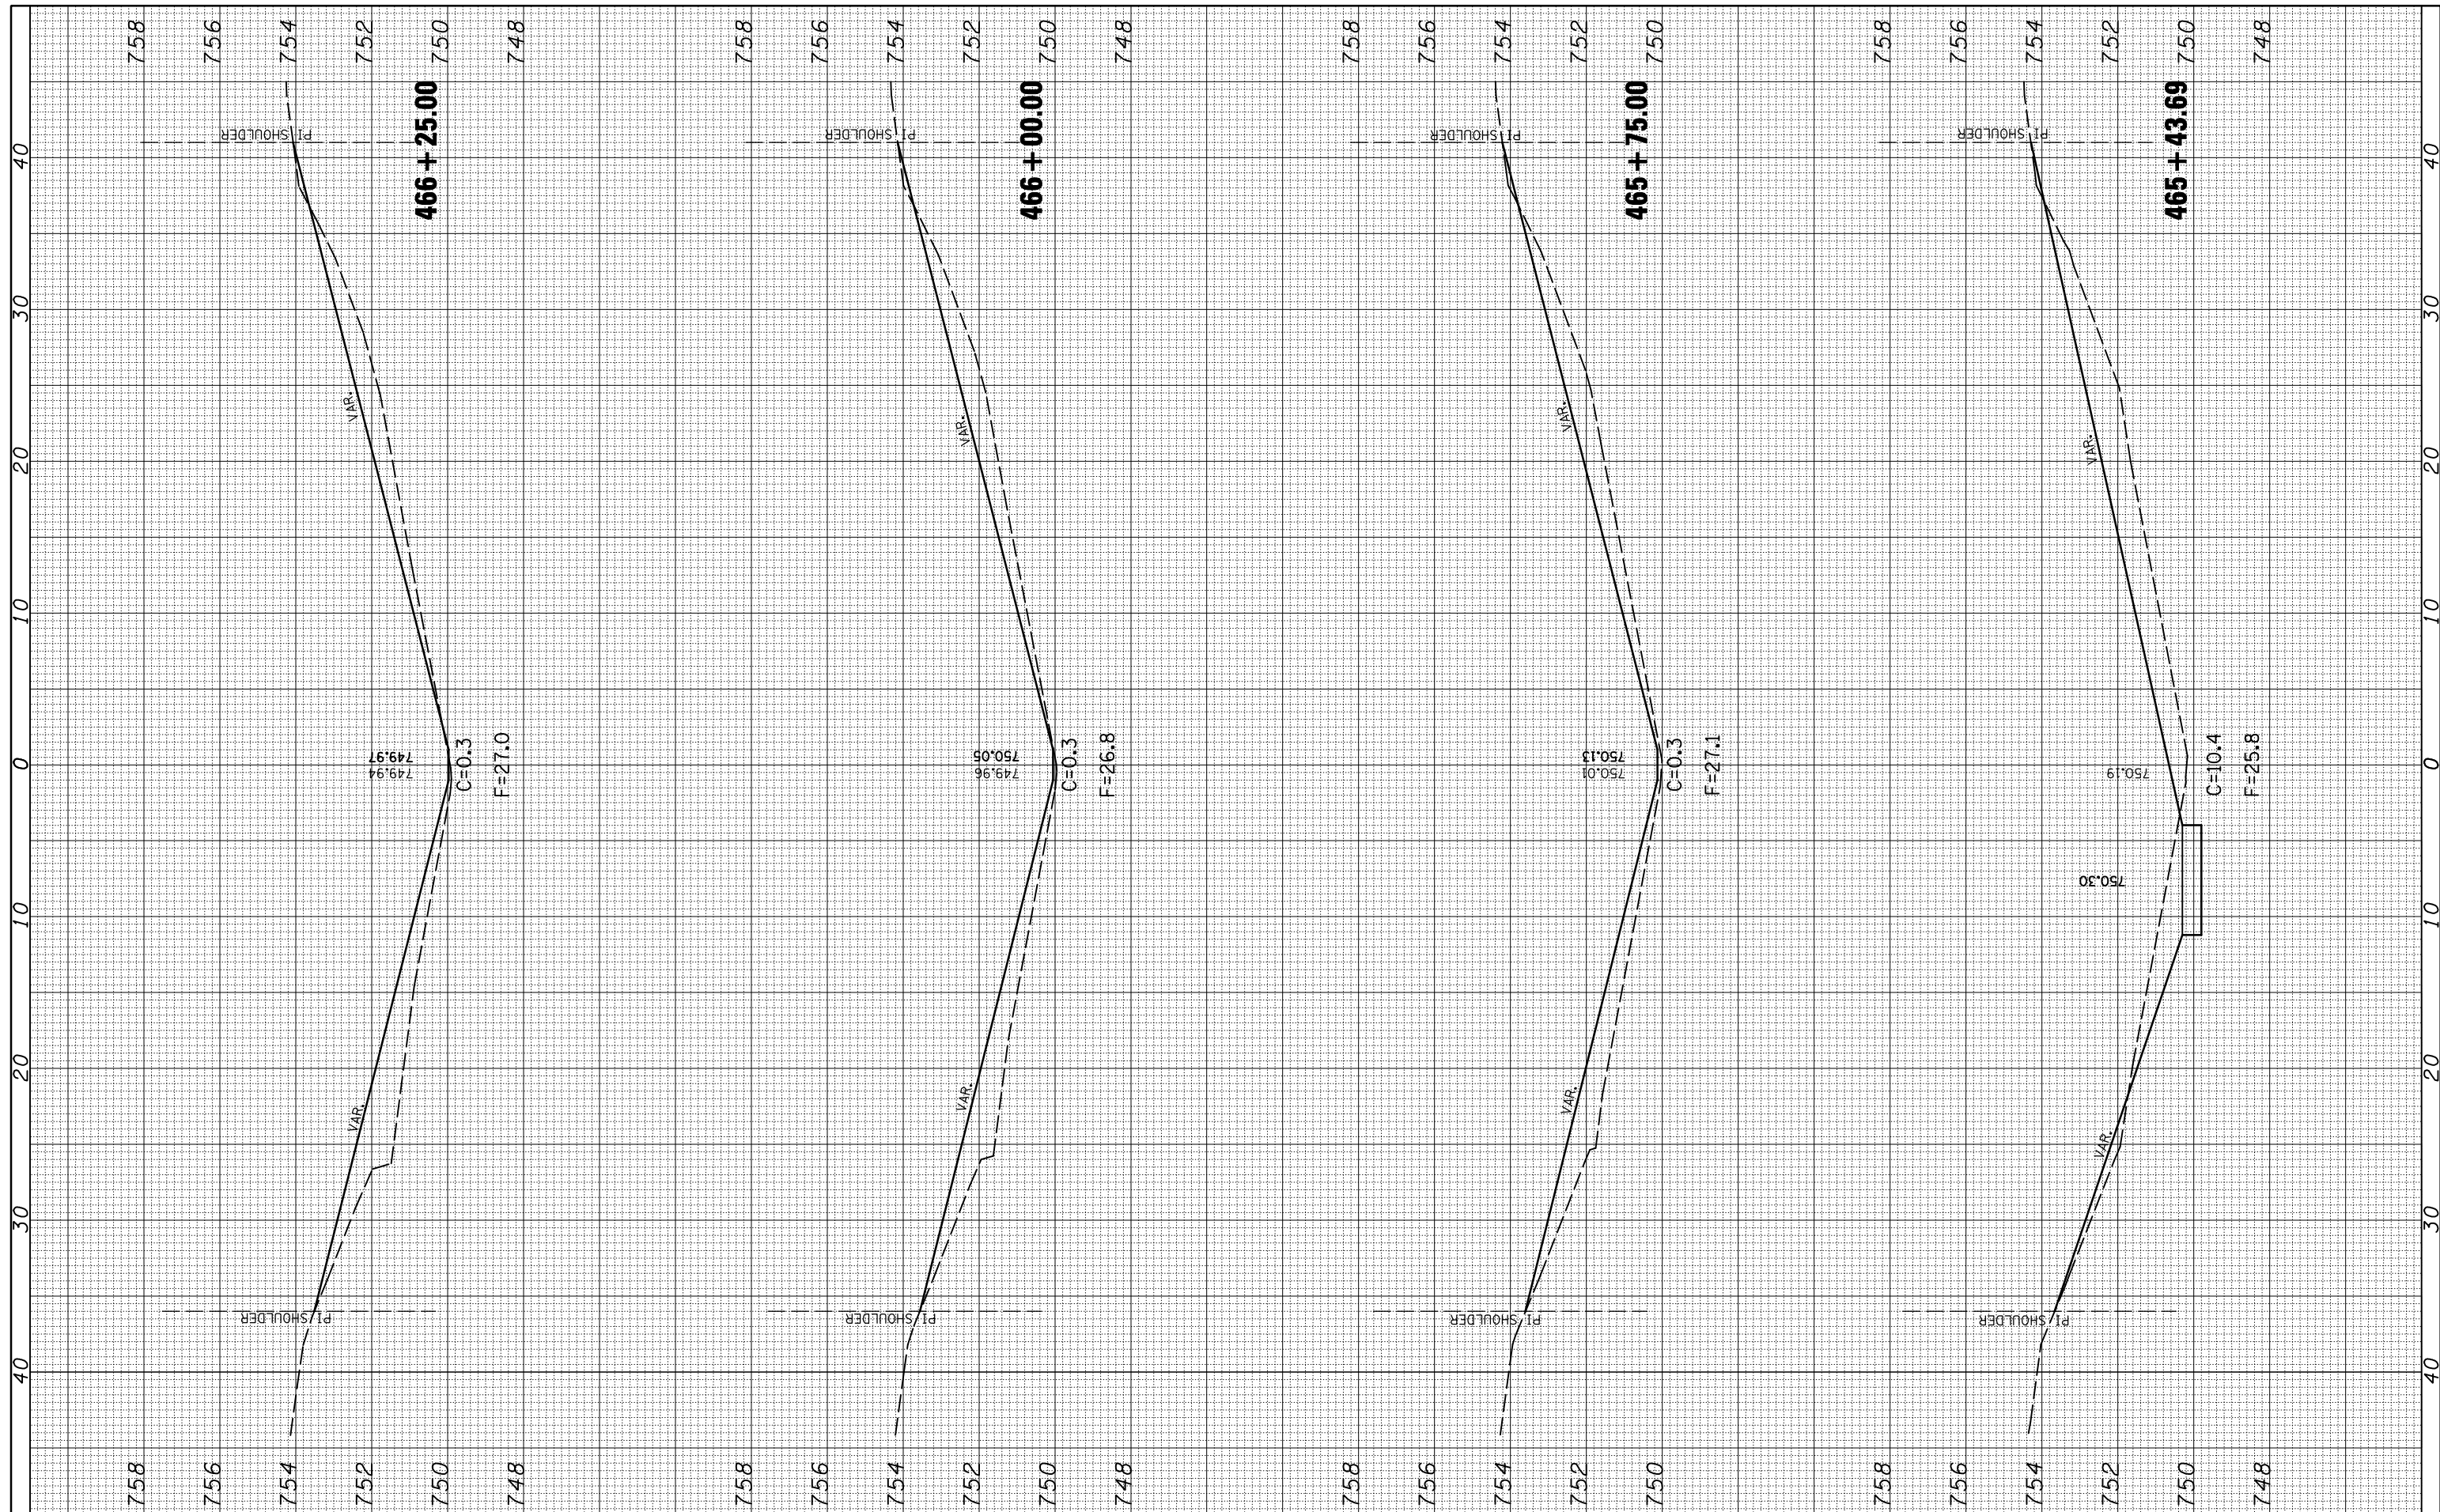

FILE NAME =	USER NAME = piersonbr	DESIGNED -	MLB	REVISED -	
ca:\pw\work\PIWIDOT\PIERSONBR\d0101466\d570745-sh1-an0570165_xssht.dgn		DRAWN -	BBP	REVISED -	
		PLOT SCALE =	10.0000 "/td> <td>REVISED -</td> <td></td>	REVISED -	
		PLOT DATE =	12/16/2008	REVISED -	

DATE -	12/09/08	REVISED -	
--------	----------	-----------	--

**STATE OF ILLINOIS
DEPARTMENT OF TRANSPORTATION**

SCALE:	SHEET NO. 4 OF 5 SHEETS	STA. 465+43.69 TO STA. 466+25.00
--------	-------------------------	----------------------------------

S.N. 057-0165

F.A.I. RTE.	SECTION	COUNTY	TOTAL SHEETS	SHEET NO.
55	D5Safety-2	McLean	79	49
CONTRACT NO. 70745				
FED. ROAD DIST. NO. ILLINOIS FED. AID PROJECT				