


FINAL SURVEY NO.	SURVEYED PLOTTED TEMPLATE AREAS CHECKED	BY	DATE

ORIGINAL SURVEY NO.	SURVEYED PLOTTED TEMPLATE AREAS CHECKED	BY	DATE

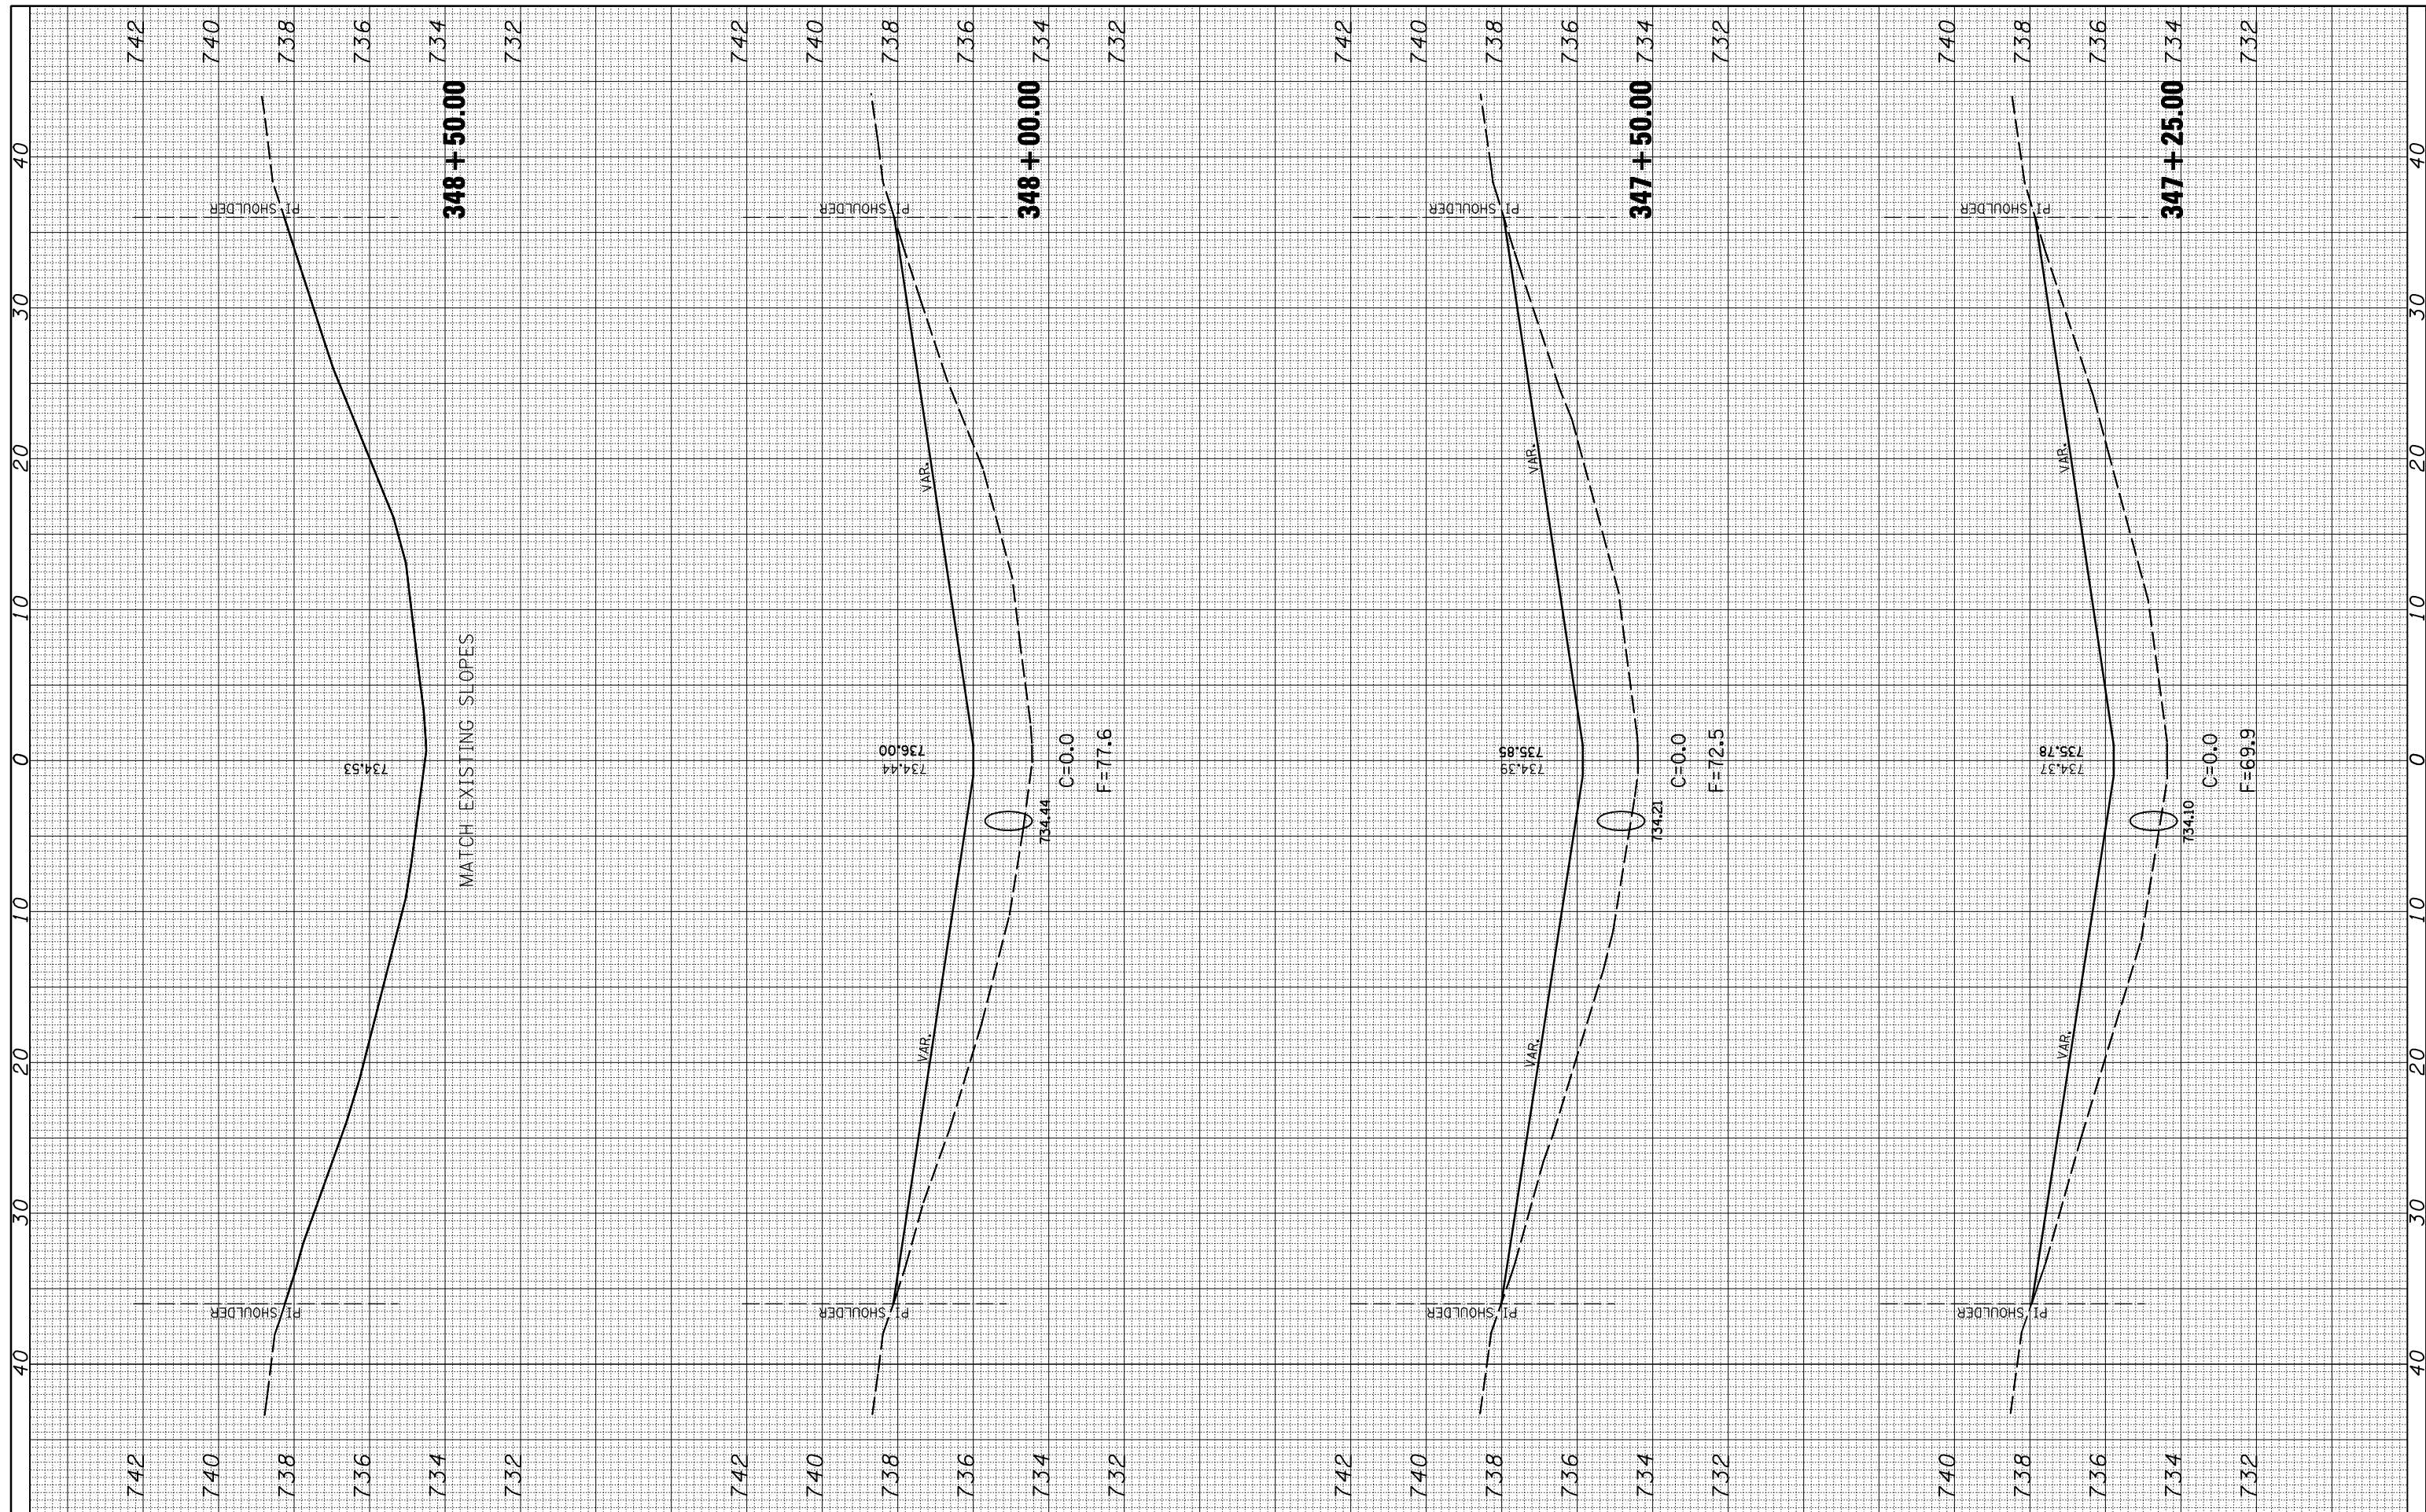

FILE NAME =	USER NAME = piersonbr	DESIGNED -	MLB	REVISED -	
ca:\pw\work\PIWIDOT\PIERSONBR\d0101466\d570745-sht-an0570177_xssht.dgn		DRAWN -	BBP	REVISED -	
		CHECKED -		REVISED -	
		DATE -	12/09/08	REVISED -	

**STATE OF ILLINOIS  
DEPARTMENT OF TRANSPORTATION**

SCALE:	SHEET NO. 5 OF 5 SHEETS	STA. 347+25.00 TO STA. 348+50.00
--------	-------------------------	----------------------------------

F.A.I. RTE. 55	SECTION D5Safety-2	COUNTY McLean	TOTAL SHEETS 79	SHEET NO. 74
FED. ROAD DIST. NO. ILLINOIS FED. AID PROJECT		CONTRACT NO. 70745		