


FINAL SURVEY NO.	SURVEYED PLOTTED TEMPLATE AREAS CHECKED	BY	DATE

ORIGINAL SURVEY NO.	SURVEYED PLOTTED TEMPLATE AREAS CHECKED	BY	DATE

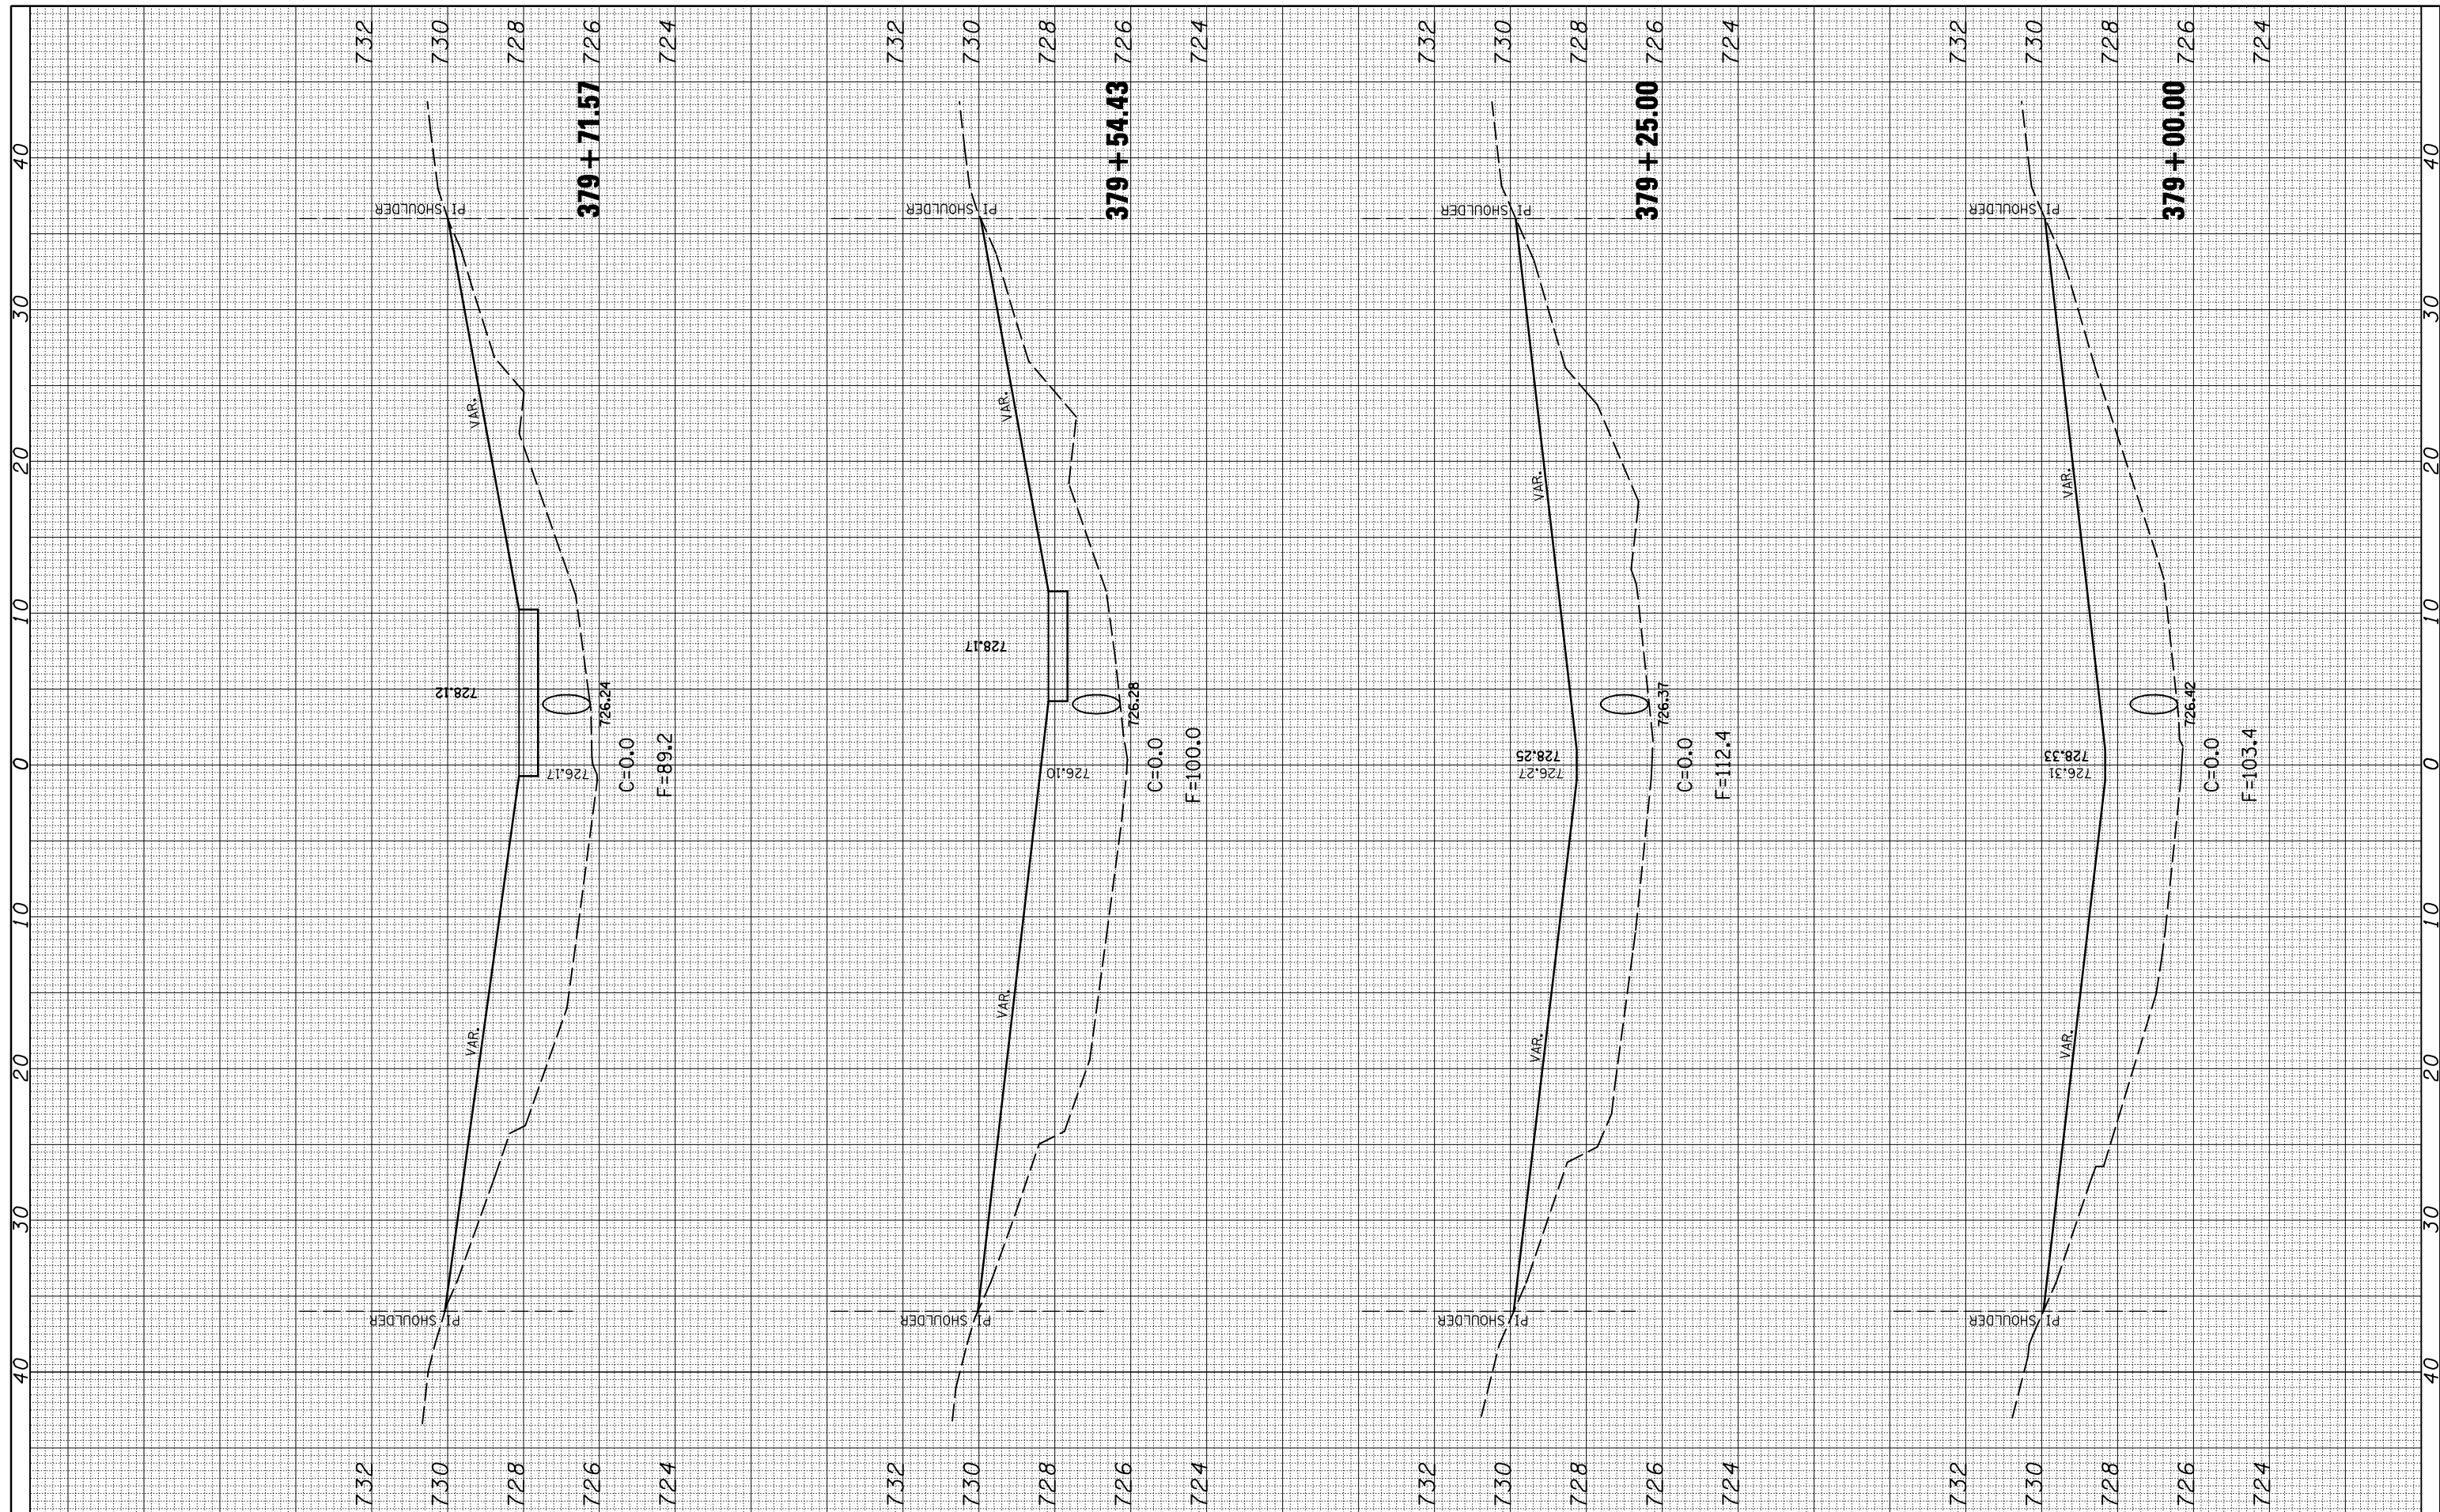

FILE NAME =	USER NAME = piersonbr	DESIGNED -	MLB	REVISED -	
ca:\pw\work\PIWIDOT\PIERSONBR\d0101466\d570745-sht-1ghstpl_sta380+00_xsst.dgn		DRAWN -	BBP	REVISED -	
		PLOT SCALE =	10.0000 "/td> <td>REVISED -</td> <td></td>	REVISED -	
		PLOT DATE =	12/16/2008	REVISED -	

DATE	12/09/08
------	----------

**STATE OF ILLINOIS
DEPARTMENT OF TRANSPORTATION**

LIGHT FOUNDATION AT STA. 380+00.00

SCALE: SHEET NO. 2 OF 5 SHEETS STA. 379+00.00 TO STA. 379+71.57

F.A.I. RTE.	SECTION	COUNTY	TOTAL SHEETS	SHEET NO.
55	D5Safety-2	McLean	79	76
CONTRACT NO. 70745				
FED. ROAD DIST. NO. ILLINOIS FED. AID PROJECT				