



BENCHMARKS			
MARK	STATION/OFFSET	ELEVATION	DESCRIPTION
BM *TA 4	2207+12.12, 40.6' LT	671.36	EE SPIKE IN POWER POLE ON W. SIDE OF IL 96 LOCATED 1.97 MILE SOUTH FROM JCT STATE ST & 36TH ST. BENCHMARK IS APPROXIMATELY 230 FT NORTH OF PAYSON ROAD & 36TH ST INTERSECTION
BM *TA 4A	2197+60.2, 15.92' LT	665.99	SET CHISELED "□" ON HIGH POINT OF COARSE HEADWALL (WEST END SOUTH HEADWALL) 2x2 BOX EAST OF ST JOHN'S ANGLICAN CHURCH
BM *TA 6	2184+77, 26.90' LT	662.41	CHISELED "□" ON EAST END OF SOUTH HEADWALL OF BOX UNDER IL 96 2.36 MILES SOUTH AND EAST ON IL 96 FROM JCT STATE ST & 36TH ST

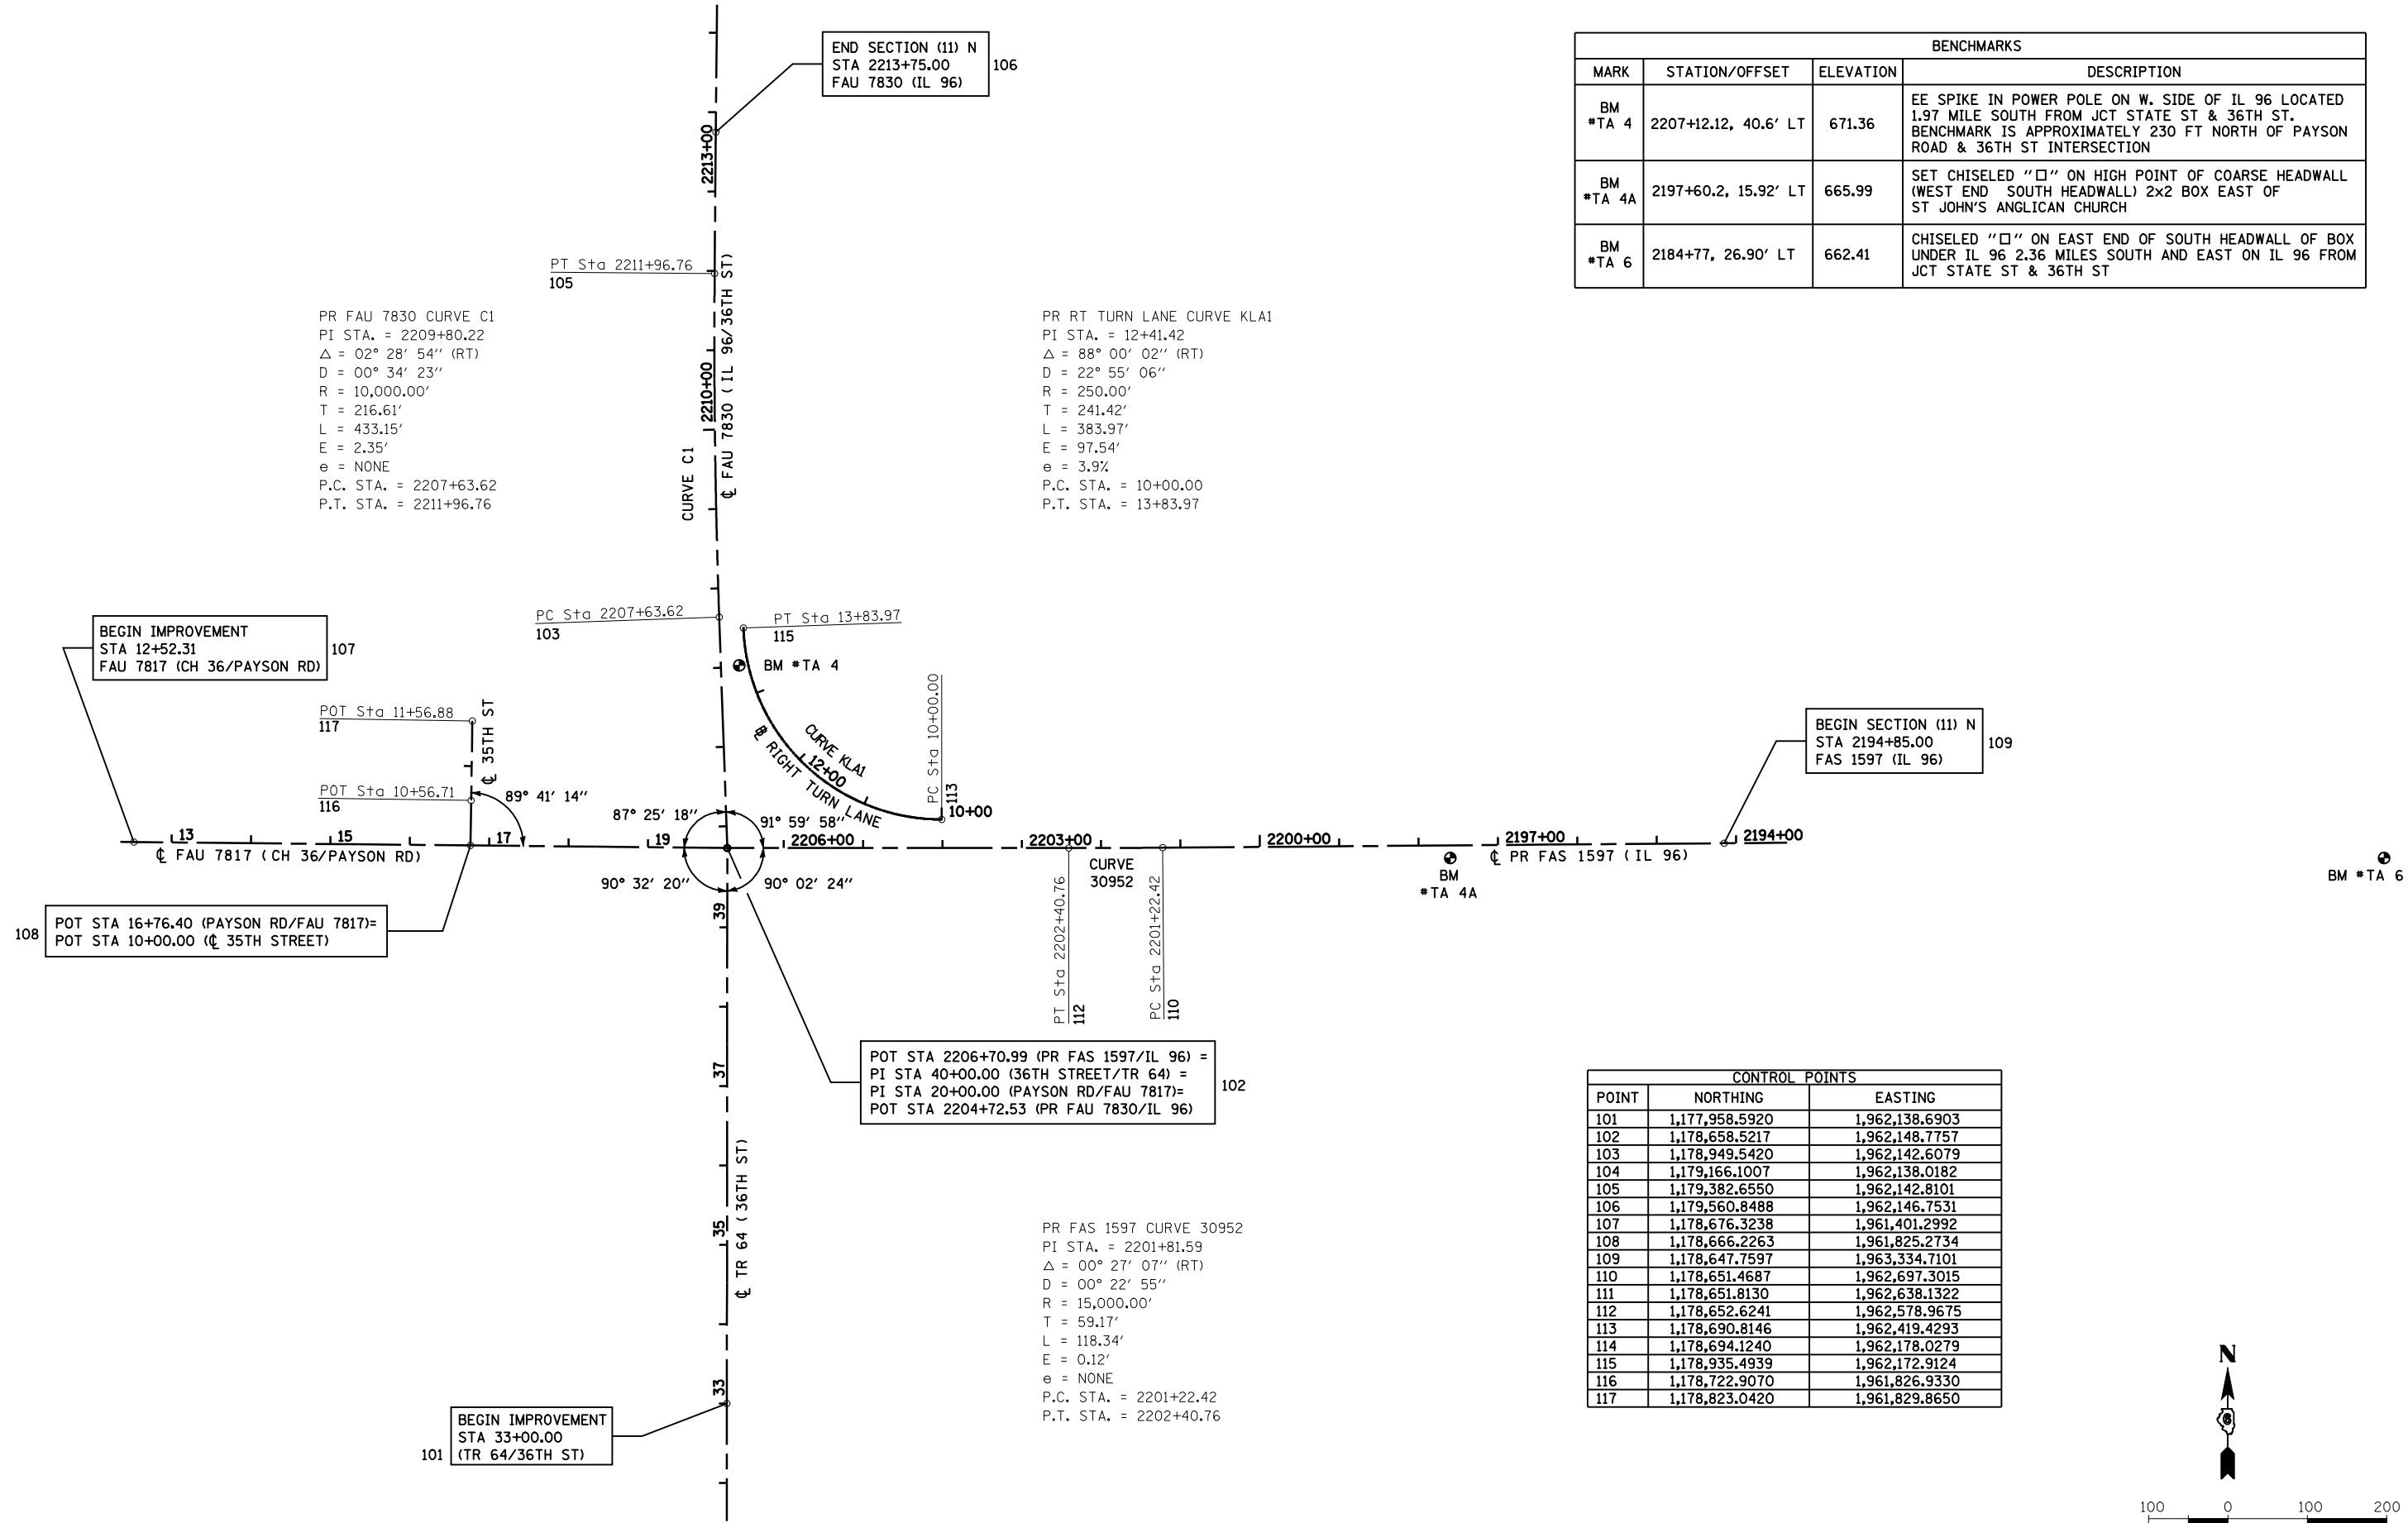

CONTROL POINTS		
POINT	NORTHING	EASTING
101	1,177,958.5920	1,962,138.6903
102	1,178,658.5217	1,962,148.7757
103	1,178,949.5420	1,962,142.6079
104	1,179,166.1007	1,962,138.0182
105	1,179,382.6550	1,962,142.8101
106	1,179,560.8488	1,962,146.7531
107	1,178,676.3238	1,961,401.2992
108	1,178,666.2263	1,961,825.2734
109	1,178,647.7597	1,963,334.7101
110	1,178,651.4687	1,962,697.3015
111	1,178,651.8130	1,962,638.1322
112	1,178,652.6241	1,962,578.9675
113	1,178,690.8146	1,962,419.4293
114	1,178,694.1240	1,962,178.0279
115	1,178,935.4939	1,962,172.9124
116	1,178,722.9070	1,961,826.9330
117	1,178,823.0420	1,961,829.8650

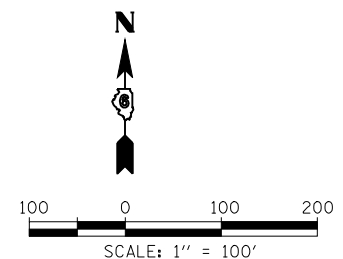

FILE NAME =	USER NAME = laughlinr1	DESIGNED -	REVISED -
et:\pw\work\PWIDOT\LAUGHLINRL\02114681\025A1ign01.dgn		DRAWN -	REVISED -
	PLOT SCALE = 200.0000' / IN.	CHECKED -	REVISED -
	PLOT DATE = Dec-12-2008 02:51:05PM	DATE -	REVISED -

**STATE OF ILLINOIS
DEPARTMENT OF TRANSPORTATION**

ALIGNMENT & BENCHMARK DATA

SCALE: 1"=100' SHEET NO. 1 OF 1 SHEETS STA. TO STA.

F.A. RTE.	SECTION	COUNTY	TOTAL SHEETS	SHEET NO.
*	(11)N	ADAMS	117	25
* - FAS 1597 & FAU 7830			CONTRACT NO. 72817	
FED. ROAD DIST. NO.		ILLINOIS FED. AID PROJECT		