


PLAN	SURVEYED	DATE
	PLOTTED	BY
	CHECKED	
	ALIGNED	
	FILE NAME	
	NO.	

PROFILE	SURVEYED	DATE
	PLOTTED	BY
	CHECKED	
	STRUCTURE	
	NOTATION	
	NO.	

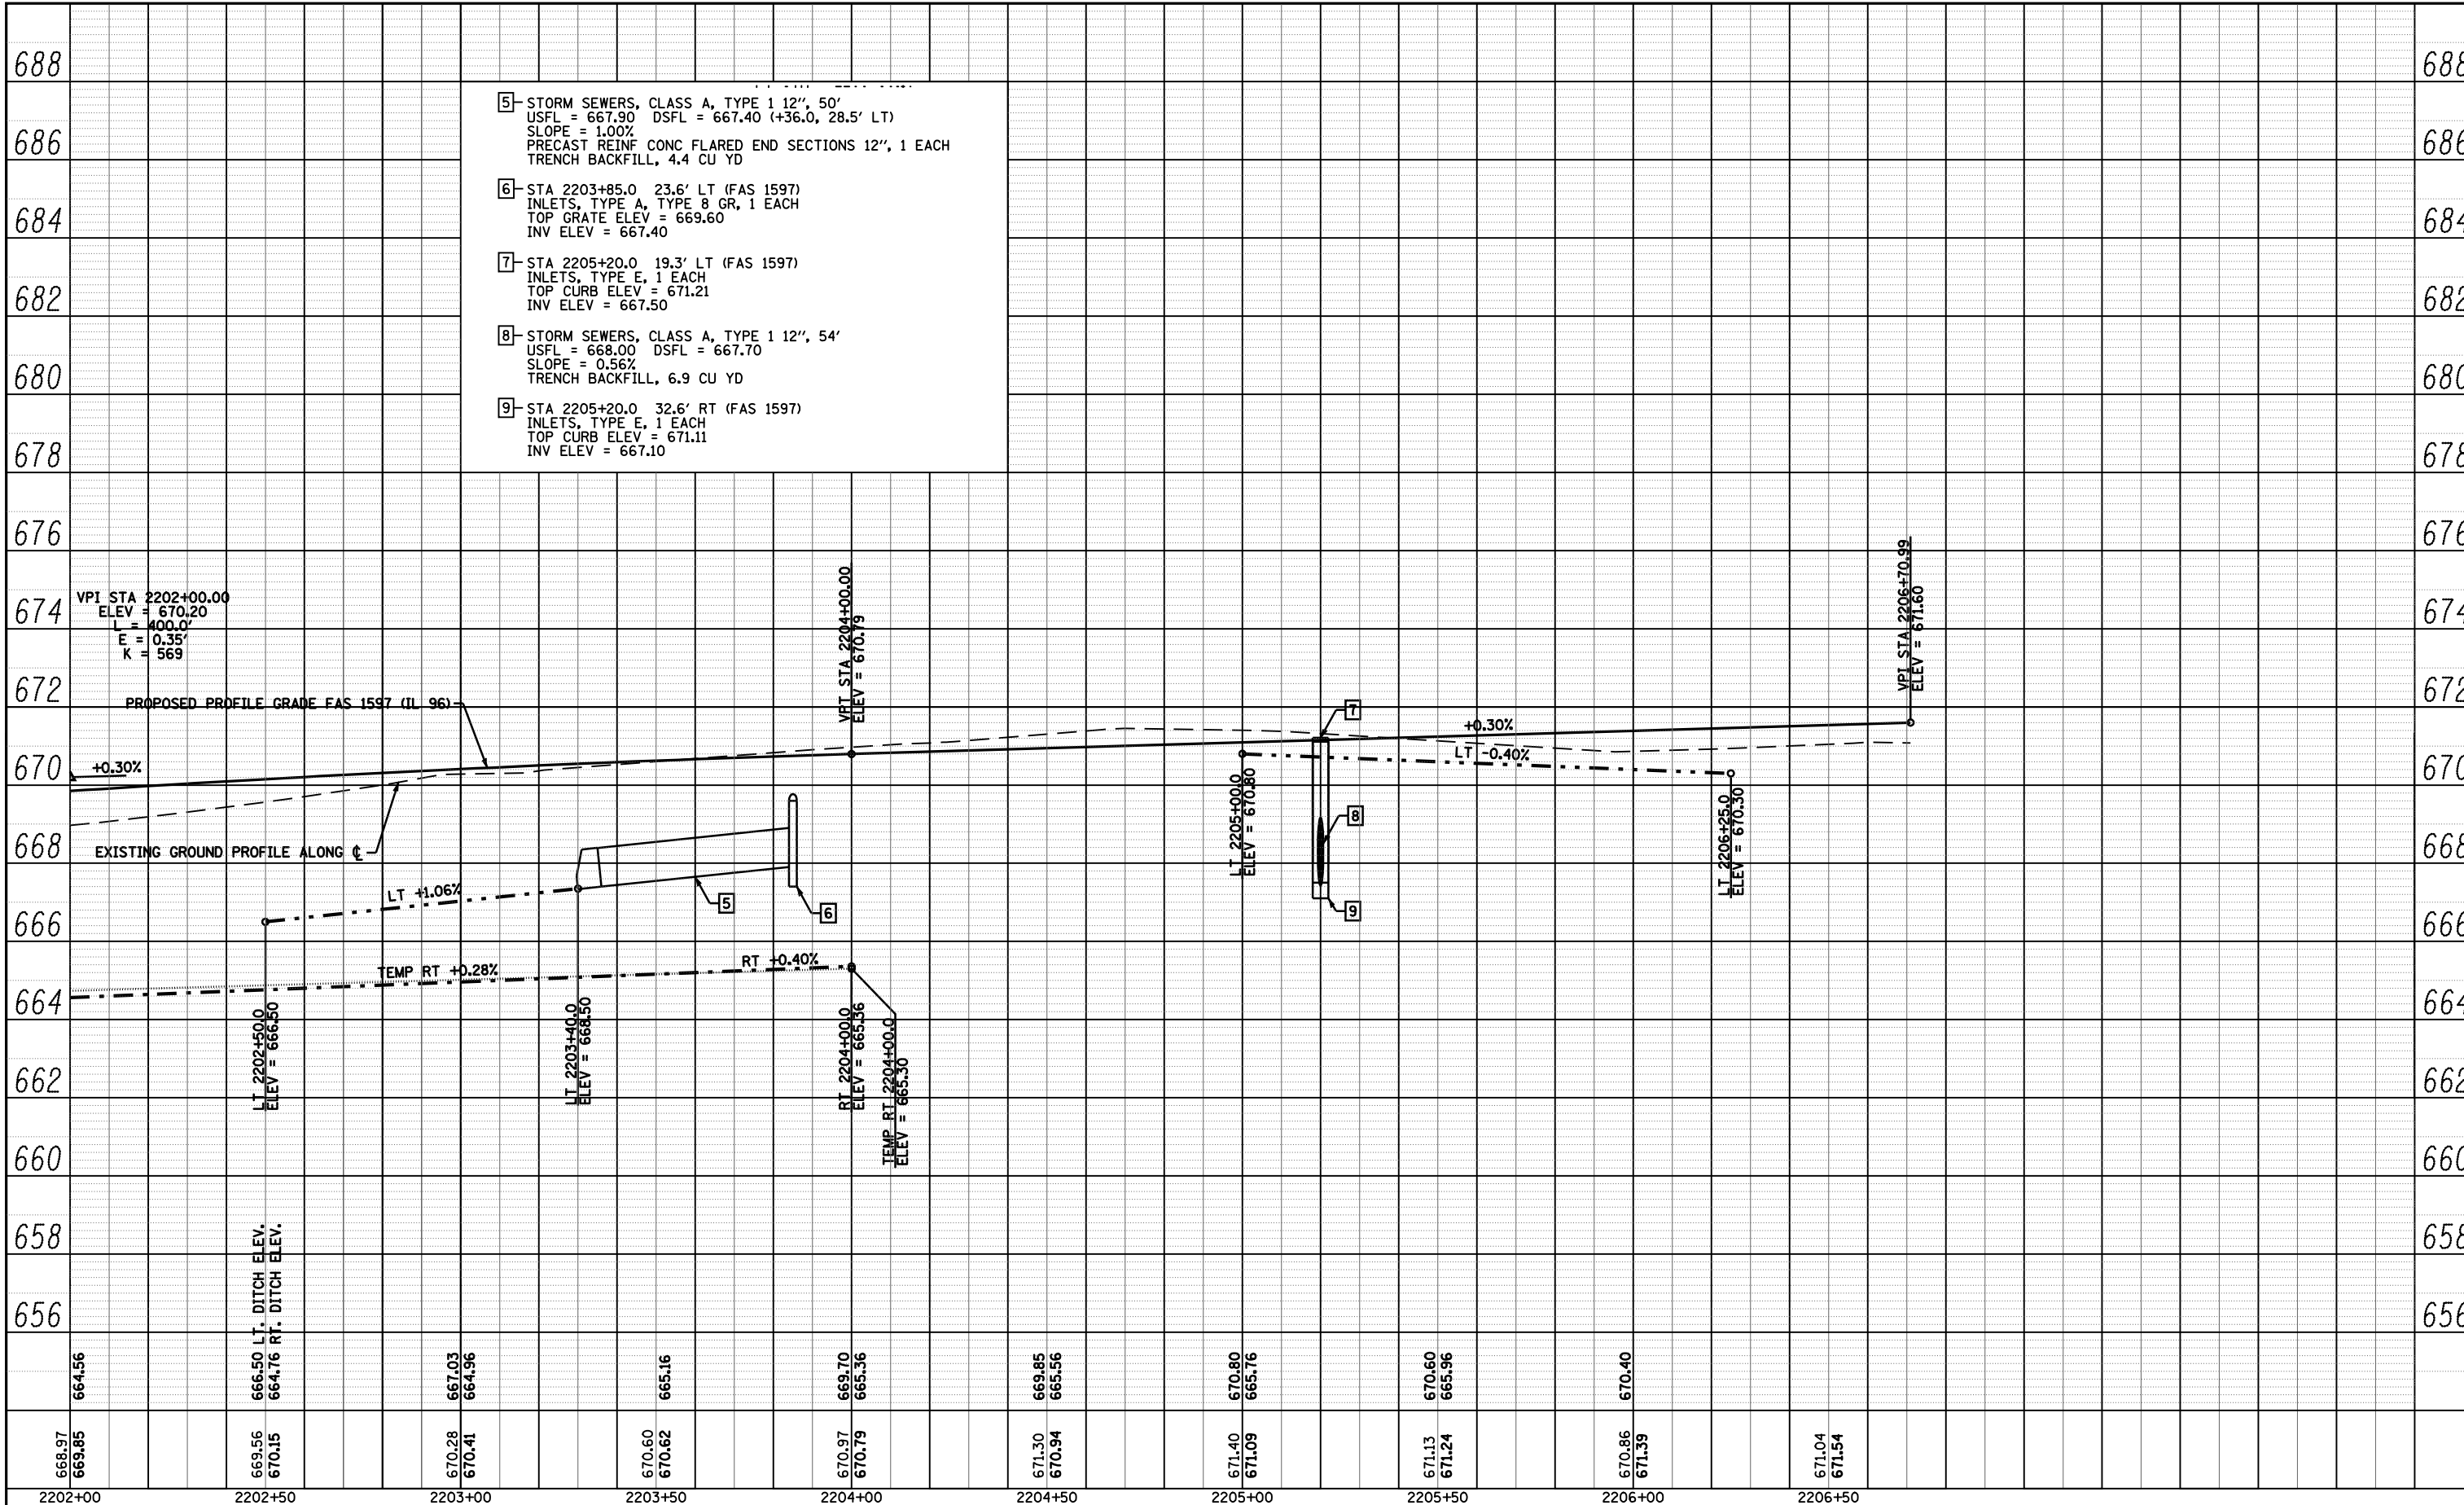

FILE NAME =	USER NAME = laughlinr1	DESIGNED -	REVISED -
c:\pw\work\PWIDOT\LAUGHLINRL\d0114681\033\PROF03A.dgn		CHECKED -	REVISED -
PLOT SCALE = 40.0000' / IN.		DRAWN -	REVISED -
PLOT DATE = Dec-12-2008 02:52:39PM		CHECKED -	REVISED -

**STATE OF ILLINOIS
DEPARTMENT OF TRANSPORTATION**

PROFILE - FAS 1597 (IL 96)

SCALE: 1"=40' 0" 1"=2' 0" SHEET NO. 6 OF 19 SHEETS STA. 2202+00 TO STA. 2204+72.53

F.A. RTE.	SECTION	COUNTY	TOTAL SHEETS	SHEET NO.
	(11)N	ADAMS	117	32
FAS 1597 & FAU 7830			CONTRACT NO. 72817	
FED. ROAD DIST. NO. ILLINOIS FED. AID PROJECT				